
PLAT OF SURVEY

LOCATION:

Leasure Court, East Troy, Wisconsin

LEGAL DESCRIPTION:

Lot 33 in **TROY HILL ESTATES**, part of the Northwest 1/4, Northeast 1/4, Southwest 1/4, and Southeast 1/4 of the Southwest 1/4 of Section 30, Town 4 North, Range 18 East, in the Town of East Troy, Walworth County, Wisconsin.

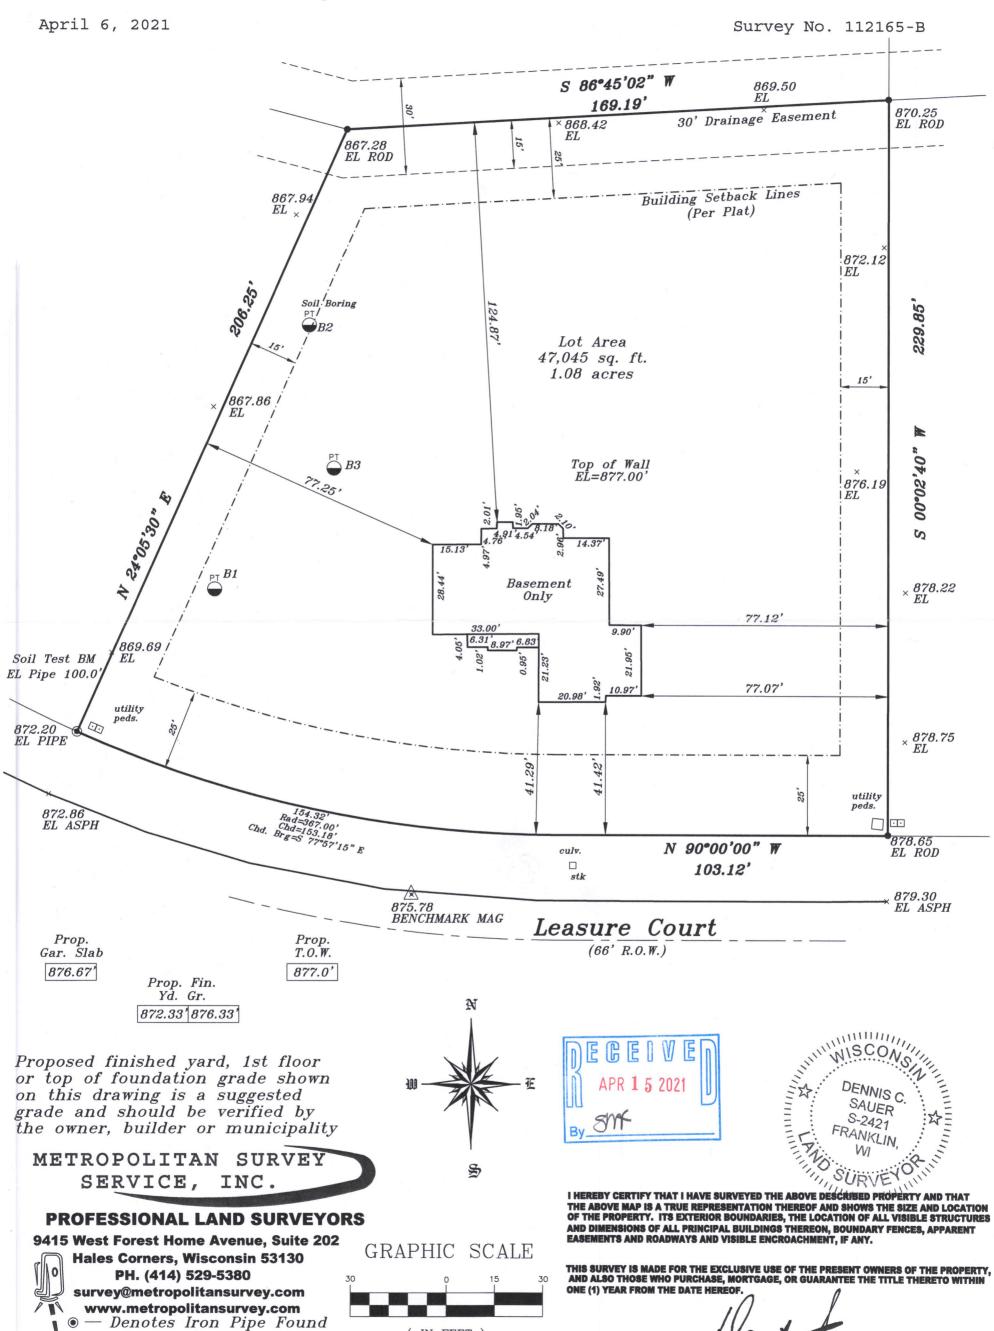

(IN FEET)

1 inch = 30 ft.

SIGNED

• — Denotes Iron Rod Found

○ — Denotes Iron Pipe Set

000.0 — Denotes Proposed Grade

PIHE-33