



**PLAT OF SURVEY**

**LOCATION:** Swoboda Road, East Troy, Wisconsin

**LEGAL DESCRIPTION:** Lot 2 of **CERTIFIED SURVEY MAP NO. 5049**, the Southeast Quarter of the Southeast Quarter of Section 31, Township 4 North, Range 18 East of the Third Principal Meridian, in the Town of East Troy, County of Walworth, State of Wisconsin.

July 10, 2023 (Drawing Only)  
August 14, 2023 Added Foundation Plan (Not Staked)  
August 17, 2023 Collected Topography and Located Proposed Dwelling Staked by Others  
August 31, 2023 Added Proposed Grading Plan and Silt Fence (not Staked)  
September 7, 2023 Staked Proposed Dwelling  
October 11, 2023 Re-Staked Proposed Dwelling

Survey No. 114445

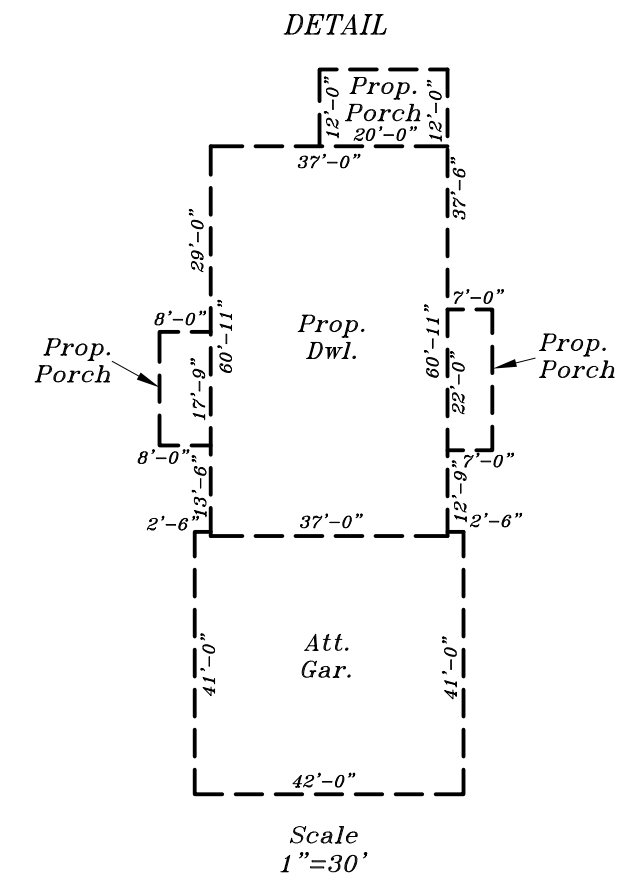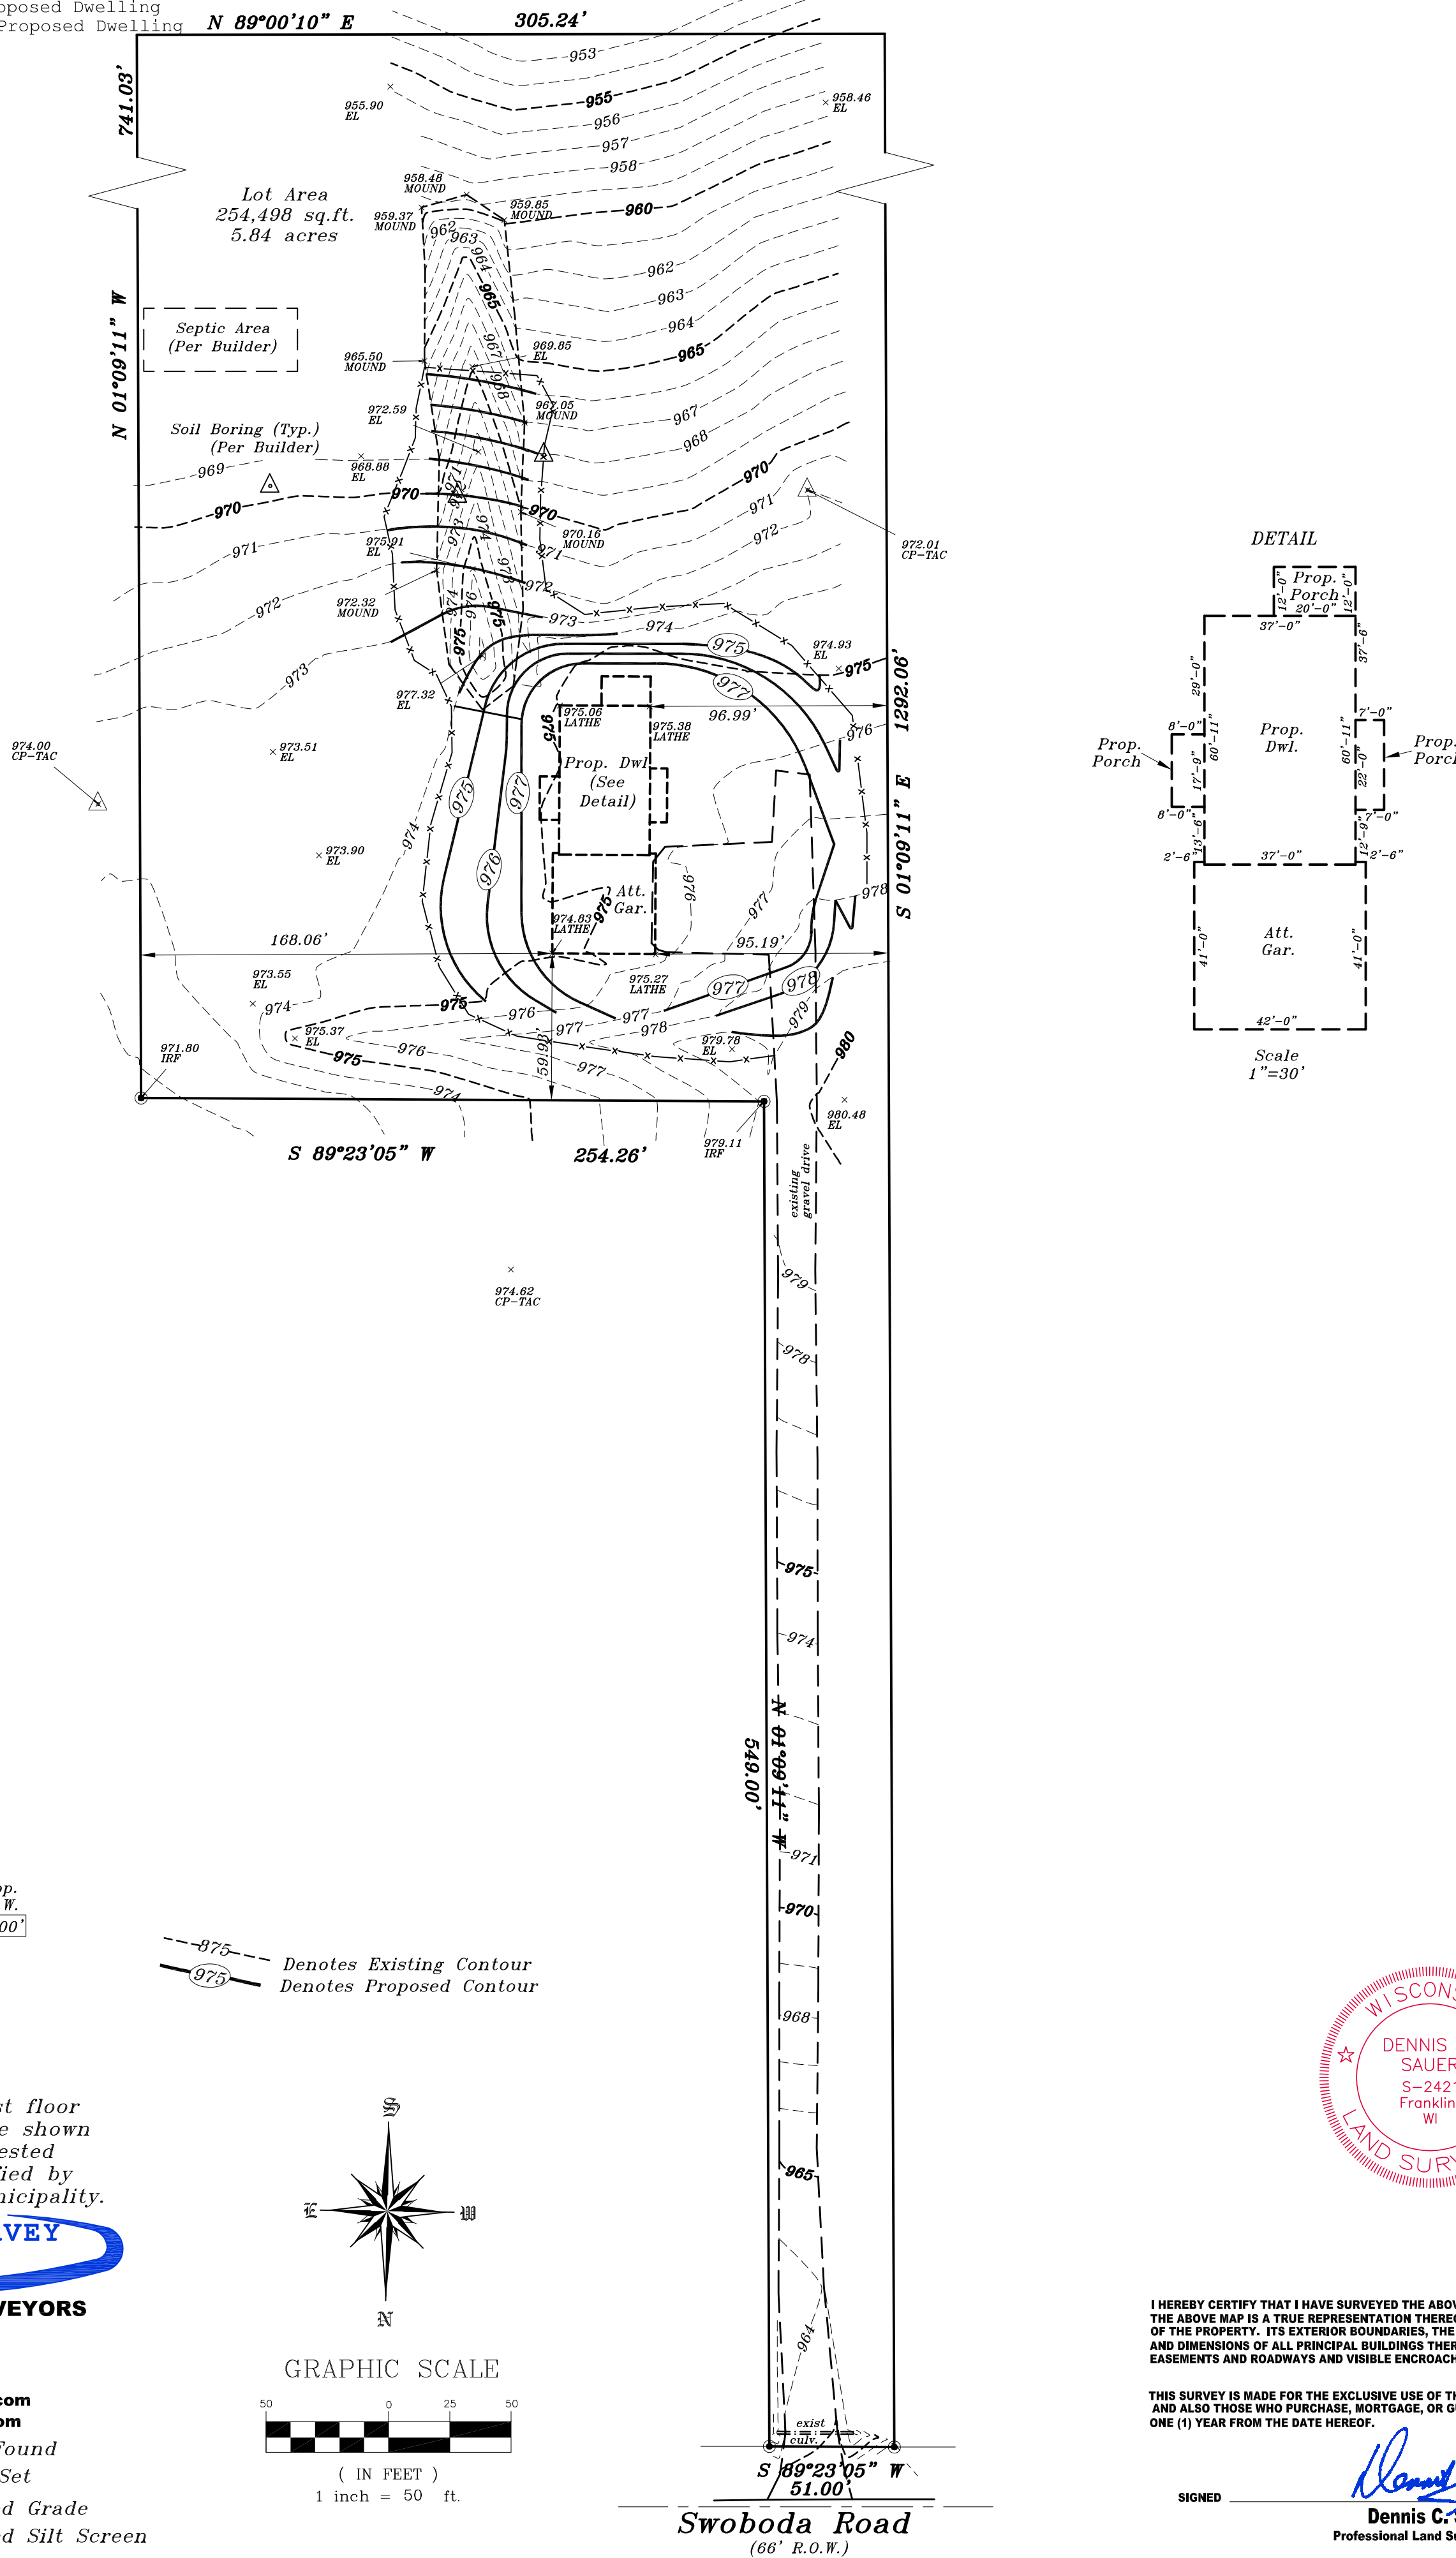


Prop. Gar. Slab  
977.67'

Prop. T.O.W.  
978.00'

Prop. Fin. Yd Gr.  
977.33'

---975--- Denotes Existing Contour  
---975--- Denotes Proposed Contour

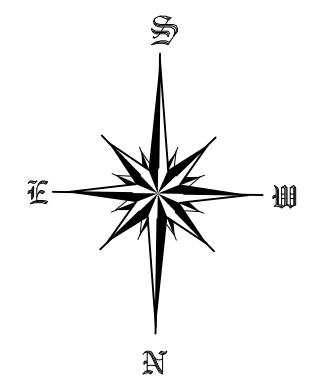


GRAPHIC SCALE  
( IN FEET )  
1 inch = 50 ft.

**METROPOLITAN SURVEY SERVICE, INC.**

**PROFESSIONAL LAND SURVEYORS**  
8482 South 76th Street  
Franklin, Wisconsin 53132  
PHONE (414) 529-5380  
survey@metropolitansurvey.com  
www.metropolitansurvey.com

- — Denotes Iron Rod Found
- — Denotes Iron Pipe Set
- 000.0 — Denotes Proposed Grade
- x—x— Denotes Proposed Silt Screen

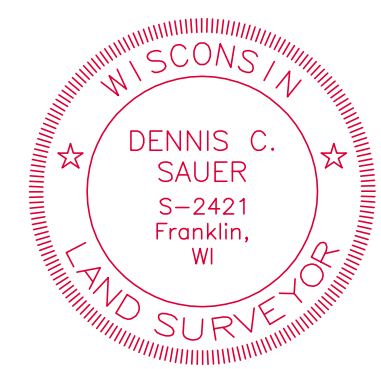

I HEREBY CERTIFY THAT I HAVE SURVEYED THE ABOVE DESCRIBED PROPERTY AND THAT THE ABOVE MAP IS A TRUE REPRESENTATION THEREOF AND SHOWS THE SIZE AND LOCATION OF THE PROPERTY, ITS EXTERIOR BOUNDARIES, THE LOCATION OF ALL VISIBLE STRUCTURES AND DIMENSIONS OF ALL PRINCIPAL BUILDINGS THEREON, BOUNDARY FENCES, APPARENT EASEMENTS AND ROADWAYS AND VISIBLE ENCROACHMENT, IF ANY.

THIS SURVEY IS MADE FOR THE EXCLUSIVE USE OF THE PRESENT OWNERS OF THE PROPERTY, AND ALSO THOSE WHO PURCHASE, MORTGAGE, OR GUARANTEE THE TITLE THERETO WITHIN ONE (1) YEAR FROM THE DATE HEREOF.

SIGNED \_\_\_\_\_  
**Dennis C. Sauer**  
Professional Land Surveyor S-2421

Swoboda Road  
(66' R.O.W.)