
## Plat of Survey

Survey For Parkridge Builders

Location: Harmony Lane

Description. Lot 34 MIRAMAR ADDITION NO. 2 being a subdivision of the N.E.1/4 of Section 10 and the N.W.1/4 of Section 11, Town 4 North, Range 18 East, in the Town of East Troy, Walworth County,

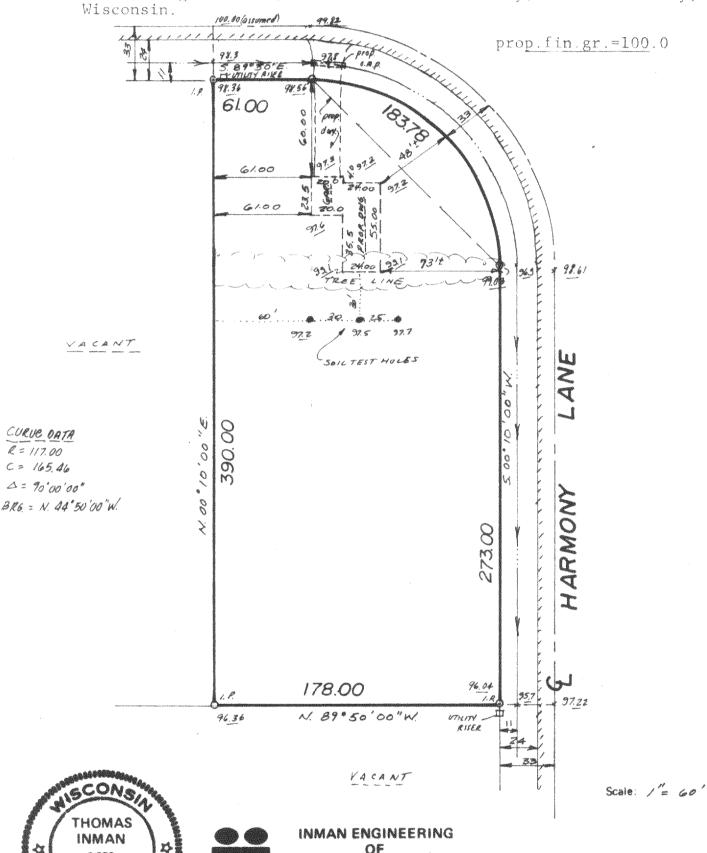

TO BE TO SERVE

**\*\*** 

INMAN ENGINEERING
OF
MILWAUKEE, INC.
ENGINEERS – SURVEYORS

SURVEY CERTIFICATE

State of Wisconsin) ss Milwaukee County I certify that I have surveyed the above described (property) and the above map is a true representation thereof and shows the size and location of the Property, its exterior boundaries, the location and dimensions of all visible structures thereon, fences, apparent easements and roadways and visible encroachments if any.

This survey is made for the exclusive use of the present owners of the Property, and also those who purchase, mortgage, or guarantee the title thereto within one (1) year from date hereof; and as to them I warrant the accuracy of said survey and map.

PMR2-34

THOMAS INMAN, Registered Land Surveyor

MARAN

DATE: 8/31/76 JOB NO.: 925