


# PLAT OF SURVEY

DONALD W. KILPS

East Shore Road

**DESCRIPTION:**

PARCEL 2 OF CERTIFIED SURVEY MAP NO. \_\_\_\_\_, being a redivision of LOT 4 and part of LOT 5 BLOCK 2 FREES PARK, a subdivision of a part of the South 1/2 of Section 4, Town 4 North, Range 18 East, in the Town of East Troy, Walworth County, Wisconsin.

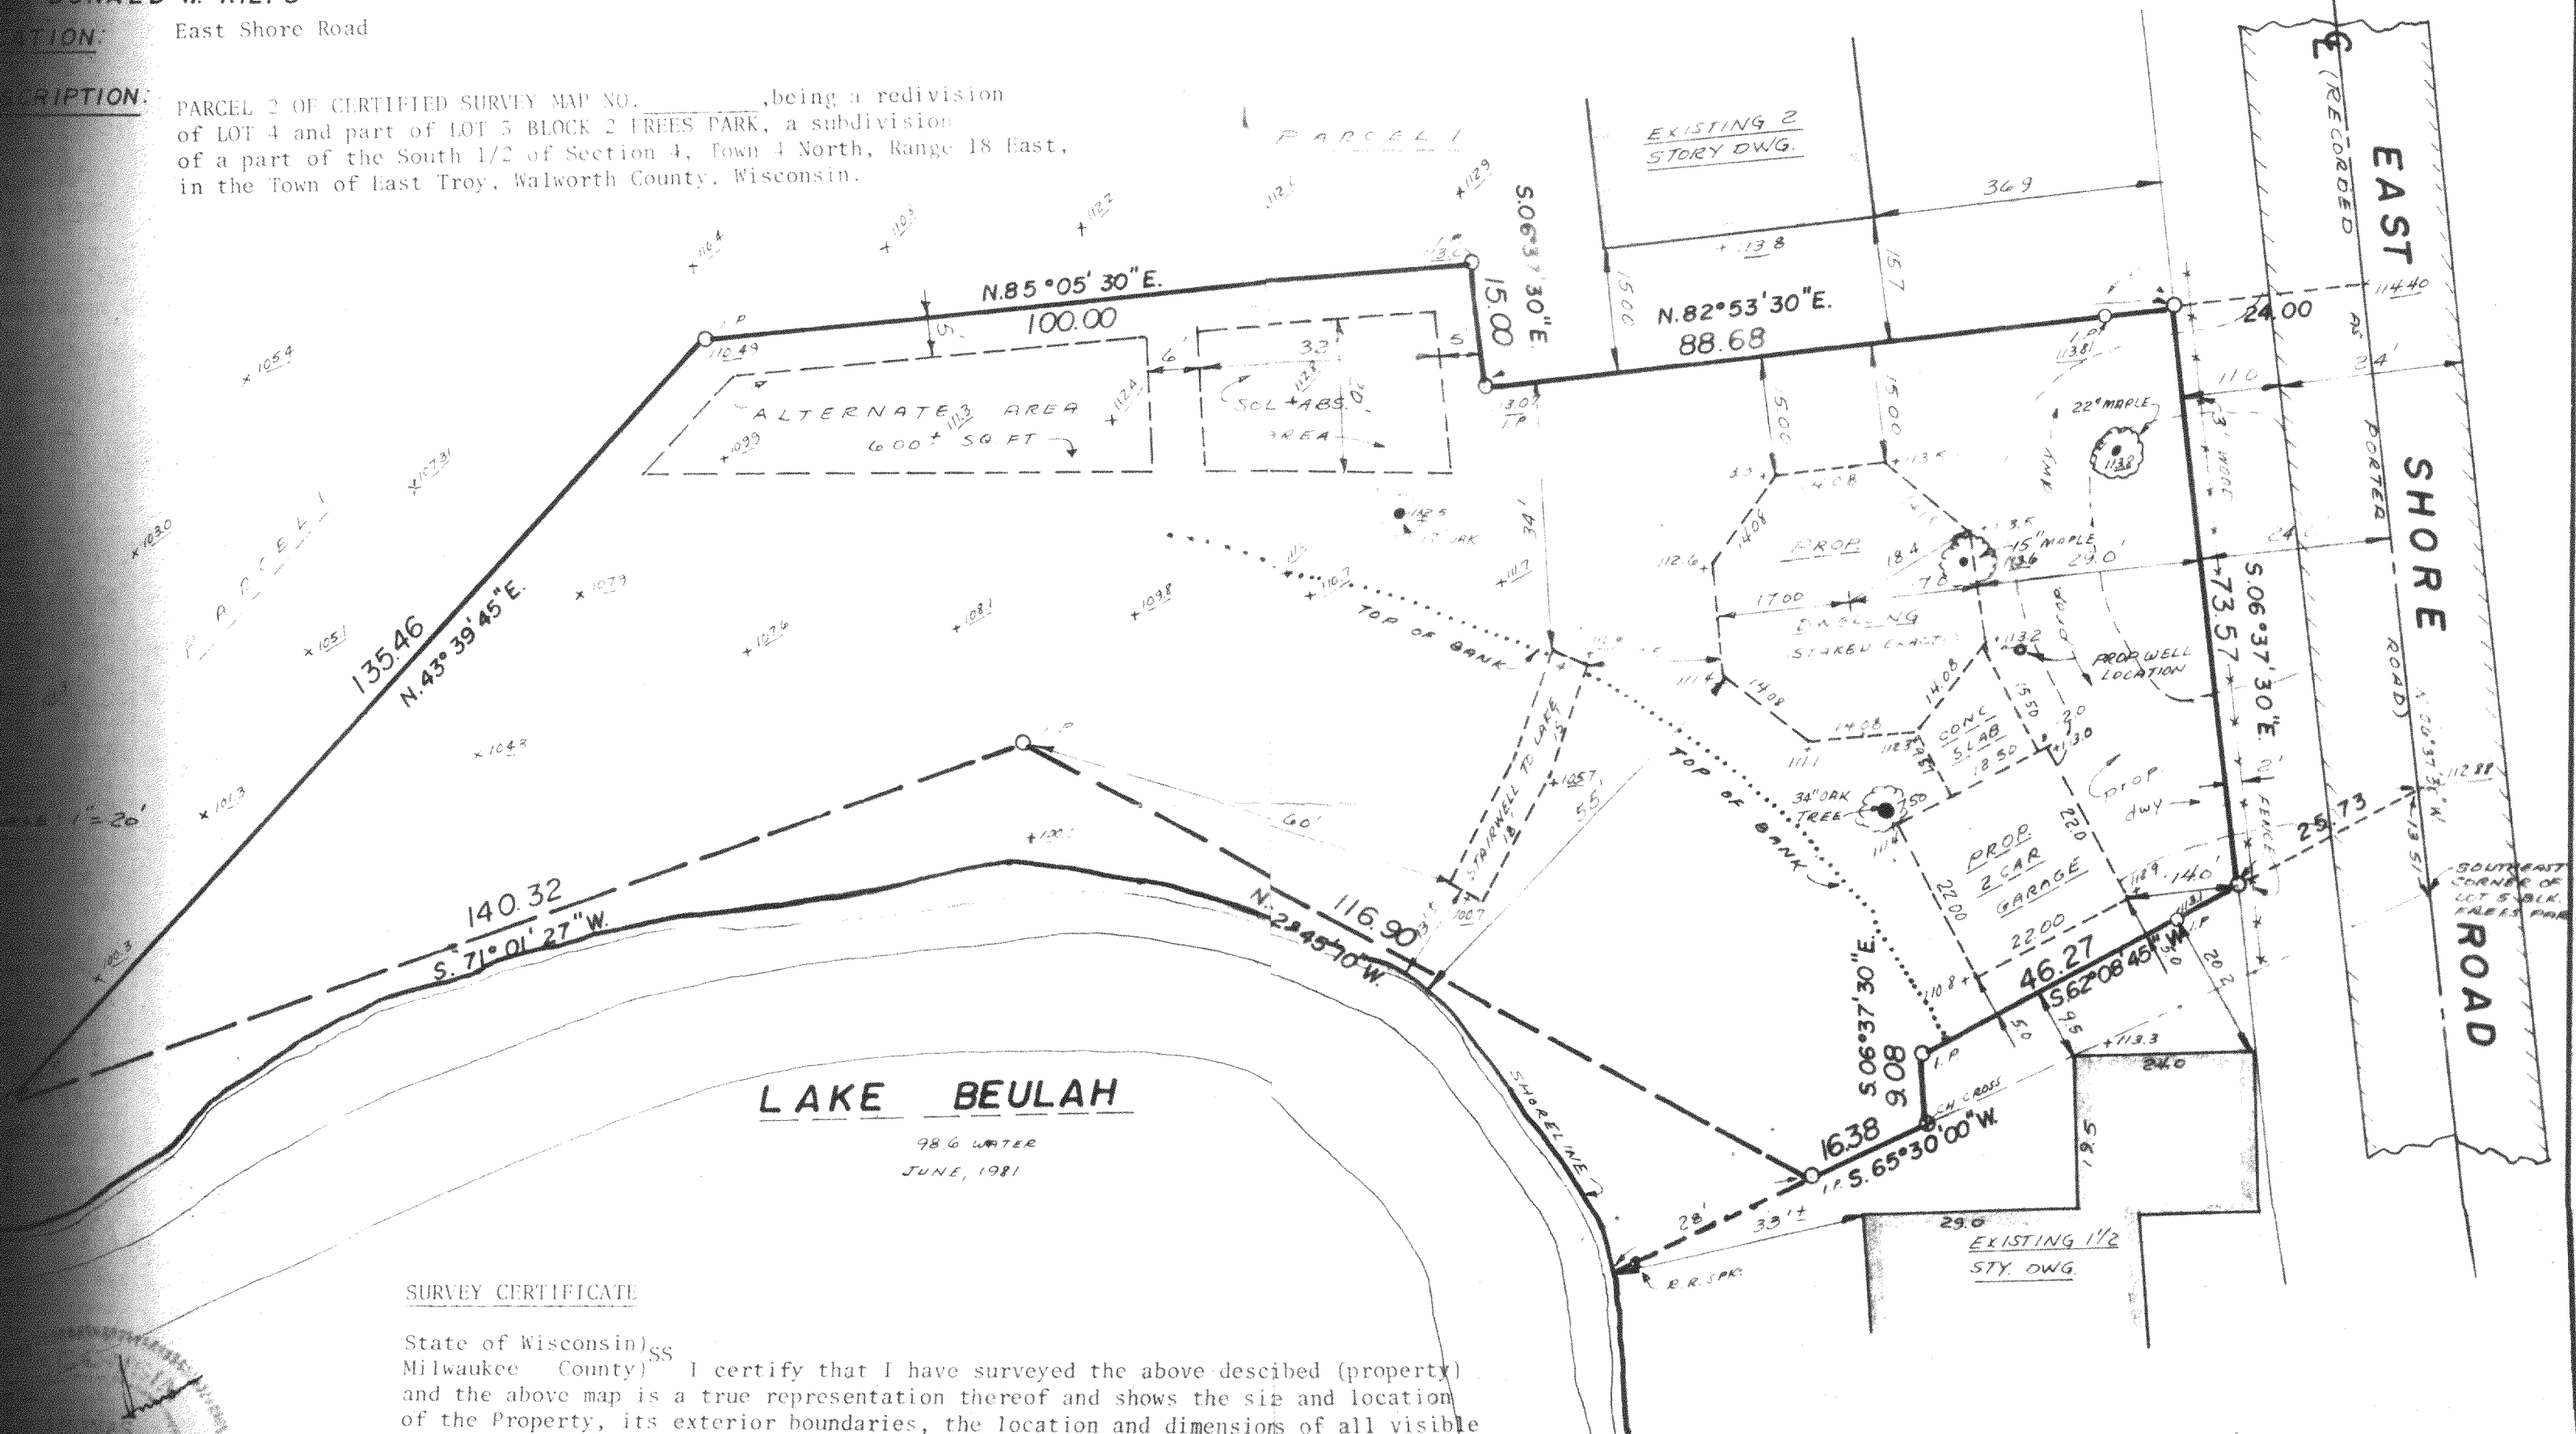

**SURVEY CERTIFICATE**

State of Wisconsin) ss  
 Milwaukee County) I certify that I have surveyed the above-described (property) and the above map is a true representation thereof and shows the size and location of the Property, its exterior boundaries, the location and dimensions of all visible structures thereon, fences, apparent easements and roadways and visible encroachments, if any.

This survey is made for the exclusive use of the present owners of the Property, and also those who purchase, mortgage or guarantee the title thereto within one(1) year from date hereof.

NOTE: PROPOSED FINISHED GRADE - GARAGE SLAB = 113.7

**INMAN ENGINEERING OF MILWAUKEE, INC.**  
 11221 W. FOREST HOME  
 MILWAUKEE, WISCONSIN 53132  
 PHONE 425-2080

JOB # 9193  
 JUNE 16, 1981

FFP-5 (CS 1153)

415-428