

## ROBERS & BOYD, INC.

CONSULTING ENGINEERS
LAND SURVEYORS

109 SOUTH SPRING STREET BURLINGTON, WISCONSIN 53105 PHONE: 414-763-7834


PLAT OF SURVEY FOR


SOUTHEASTERN WISCONSIN HOUSING CORPORATION

OF

Lot 15 and the North 1/2 of Lot 14, Block 15, Miramar Subdivision on Potter Lake, located in part of the Northwest 1/4 of Section 11, Town 4 North, Range 18 East, Town of East Troy, Walworth County, Wisconsin.

NOTE: Proposed house was staked at actual corners. Contractor shall be responsible to field verify all stakes for location and dimension prior to construction. If any discrepancies should arise, please notify this office at once.

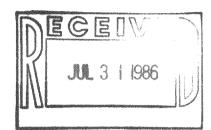

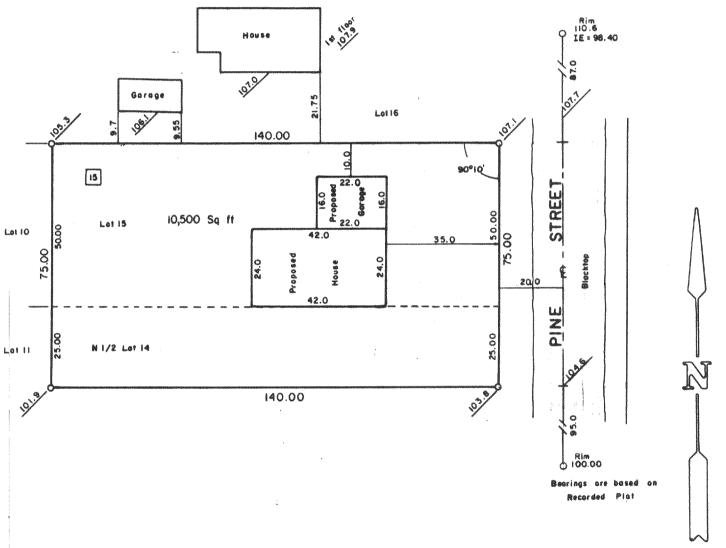

"I hereby certify that I have surveyed the above described property and that the above map is a true representation thereof and shows the size and location of the property, its exterior boundaries, the location of all visible structures and dimensions of all principal buildings thereon, boundary fences, apparent easements, roadways and visible encroachments, if any.

"This survey is made for the use of the present owners of the property, and also those who purchase, mortgage, or guarantee the title thereto within one year from date hereof."

NO MONUMENTATION HAS BEEN WAIVED IN ACCORDANCE WITH A-E 5.01(b) OF THE WISCONSIN ADMINISTRATIVE



LEGEND

CHISEL CUT IN CONCRETE

PK NAIL
FOUND INON PIPE -

FOUND IRON PIPE FOUND IRON PIPE -

O SET IRON PIPE I"-

FOUND BRASS CAPPED MONUMENT

TOUND CONCRETE MONUMENT

TENCE

( ) RECORDED AS

EXISTING GROUND ELEVATION

SCALE - I" = 30'

WISCONSIN REGISTERED LAND SURVEYOR < 787

6/02/86 DATE

ATE FIELD WORK BY

SIM DRAWN BY 86104 JOB NUMBER

3H

11200-1-1-1-1



## ROBERS & BOYD, INC.

CONSULTING ENGINEERS LAND SURVEYORS

109 SOUTH SPRING STREET BURLINGTON, WISCONSIN 53105 PHONE: 414-763-7834

PLAT OF SURVEY


FOR


SOUTHEASTERN WISCONSIN HOUSING CORPORATION

OF

Lot 15 and the North 1/2 of Lot 14, Block 15, Miramar Subdivision on Potter Lake, located in part of the Northwest 1/4 of Section 11, Town 4 North, Range 18 East, Town of East Troy, Walworth County, Wisconsin.

Proposed house was staked at actual corners. Contractor shall be responsible to field verify all stakes for location and dimension prior to construction. If any discrepancies should arise, please notify this office at once.

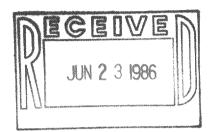

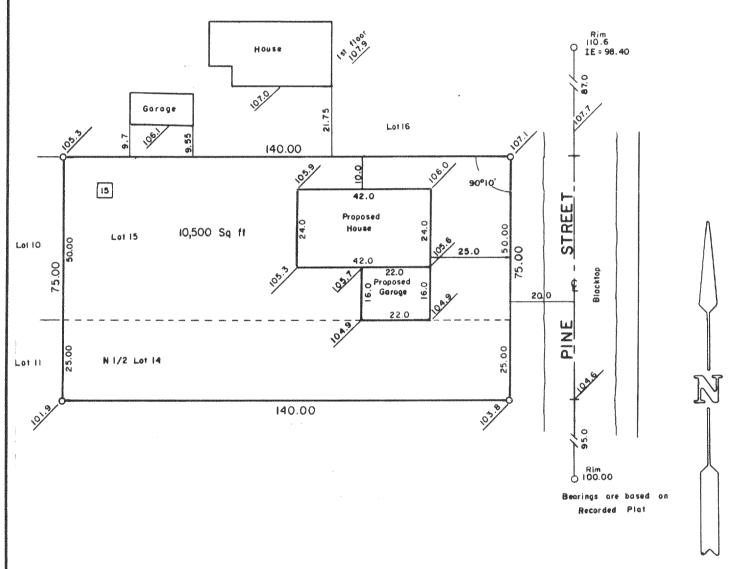


"I hereby certify that I have surveyed the above described property and that the above map is a true representation thereof and shows the size and location of the property, its exterior boundaries, the location of all visible structures and dimensions of all principal buildings thereon, boundary fences, apparent easements, roadways and visible encroachments, if any.

"This survey is made for the use of the present owners of

the property, and also those who purchase, mortgage, or guarantee the title thereto within one year from date hereof."

NO MONUMENTATION HAS BEEN WAIVED IN ACCORDANCE WITH A-E 5,01(b) OF THE WISCONSIN ADMINISTRATIVE CODE.

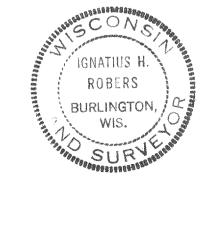

LEGEND CHISEL CUT IN CONCRETE

PK NAIL

FOUND IRON PIPE -

FOUND IRON PIPE -

0 SET IRON PIPE "-

FOUND BRASS CAPPED MONUMENT

FOUND CONCRETE MONUMENT FENCE

RECORDED AS

EXISTING GROUND ELEVATION

SCALE - I" = 30"

MR-00180

WISCONSIN REGISTERED LAND SURVEYOR

6/02/86

srm

0

86104 JOB NUMBER

FIELD WORK BY