

BUILDING SURVEYS  
PERCOLATION TESTS  
SOIL BORING TESTS

910 ELM GROVE RD.  
ELM GROVE, WISCONSIN 53122  
PHONE: 782-8690


88-1-144

PREPARED FOR: Mr. & Mrs. Lakomski / Brookside Builders, Inc.  
LOCATION: Miramar Drive (Town of East Troy)

### DESCRIPTION OF PROPERTY

Lots 5 and 6 in Block 3 in MIRAMAR SUBDIVISION, being a part of the East 1/2 of Section 10 and a part of the West 1/2 of Section 11, Town 4 North, Range 18 East, in the Town of East Troy, Walworth County, Wisconsin.

13883 SQ. FT.

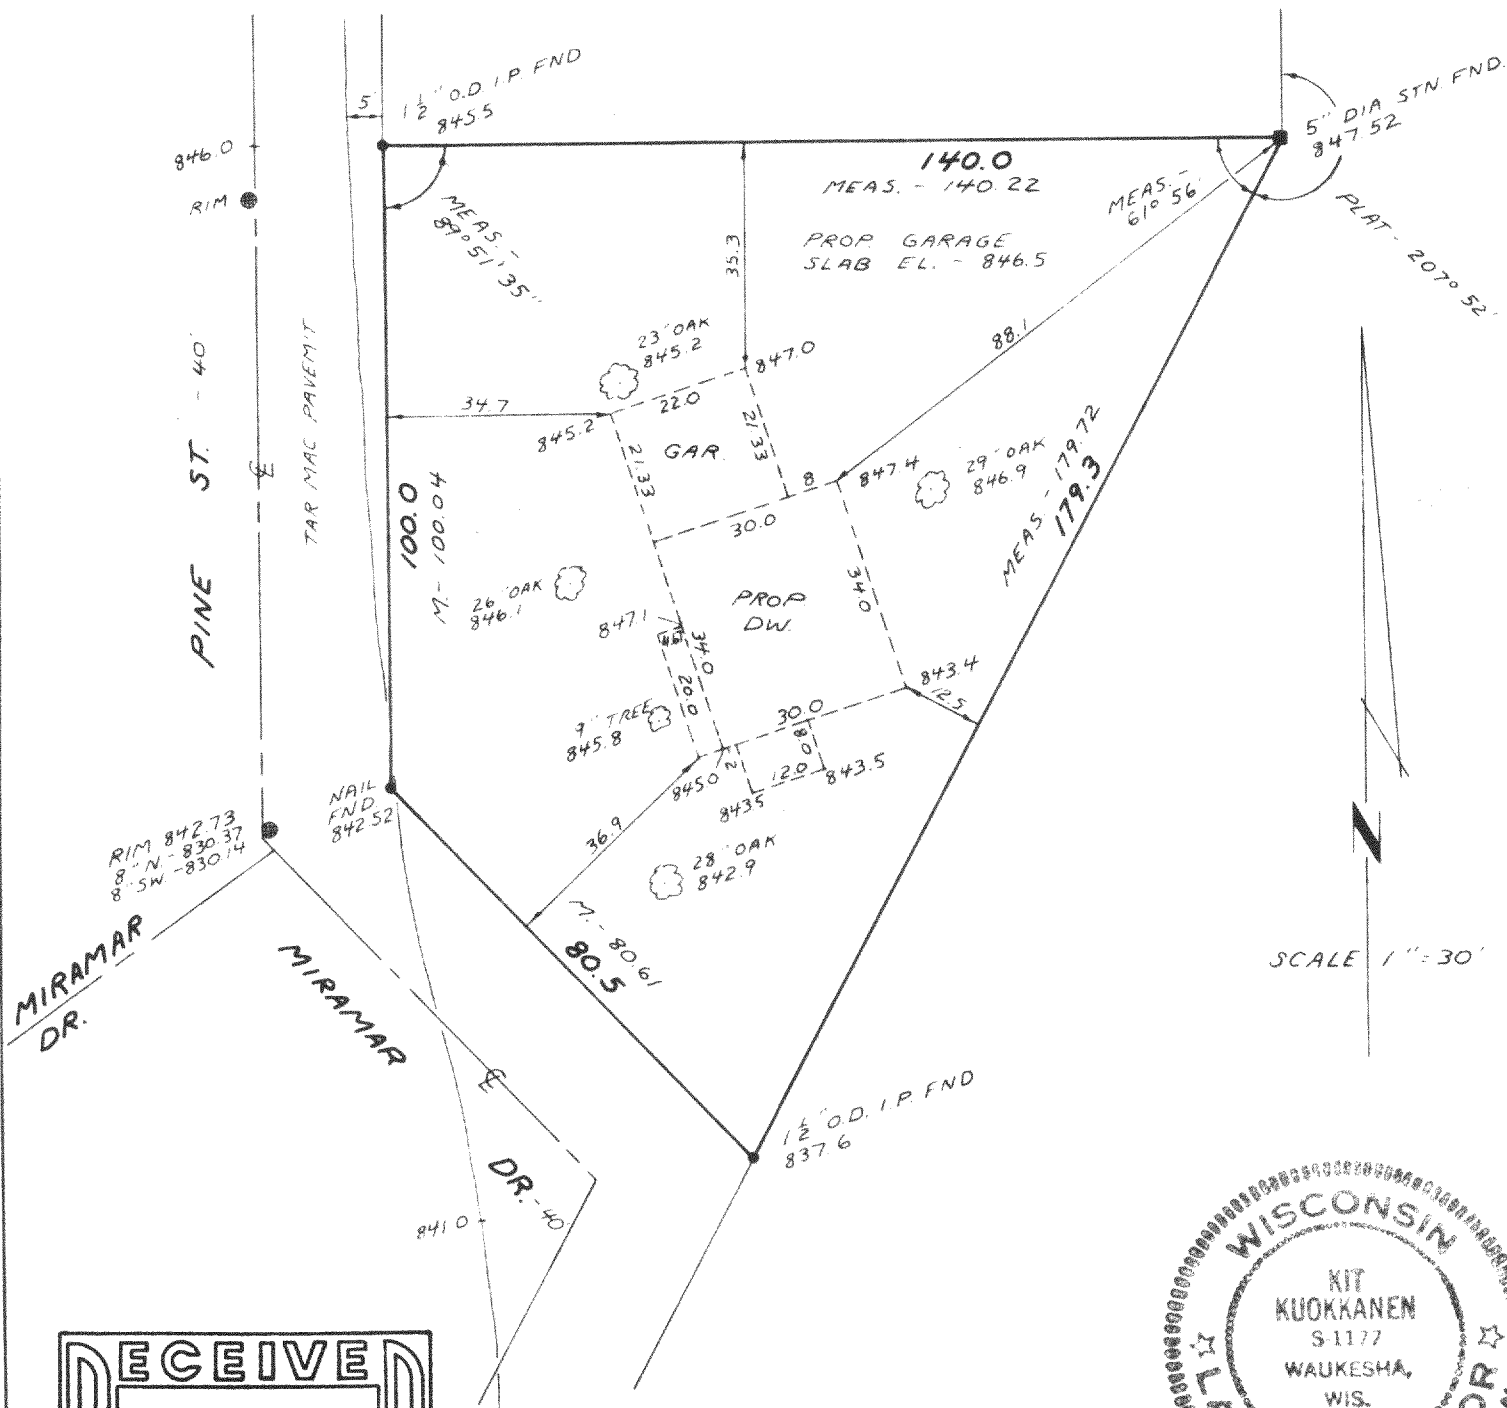

RECEIVED  
OCT 4 1968

# SURVEY CERTIFICATE

I HAVE SURVEYED THE ABOVE-DESCRIBED PROPERTY AND THE ABOVE MAP IS A TRUE REPRESENTATION THEREOF AND SHOWS THE SIZE AND LOCATION OF THE PROPERTY, ITS EXTERIOR BOUNDARIES, THE LOCATION AND DIMENSIONS OF ALL VISIBLE STRUCTURES THEREON, FENCES, APPARENT EASEMENTS AND ROADWAYS AND VISIBLE ENCROACHMENTS, IF ANY.

THIS SURVEY IS MADE FOR THE EXCLUSIVE USE OF THE PRESENT OWNERS OF THE PROPERTY, AND ALSO THOSE WHO PURCHASE, MORTGAGE, OR GUARANTEE THE TITLE THERETO WITHIN ONE (1) YEAR FROM DATE HEREOF.

Dated at

this 22<sup>ND</sup> day of JUNE, 1988

PMR-43

## Surveyors

418-626