



County Trunk Highway "J"

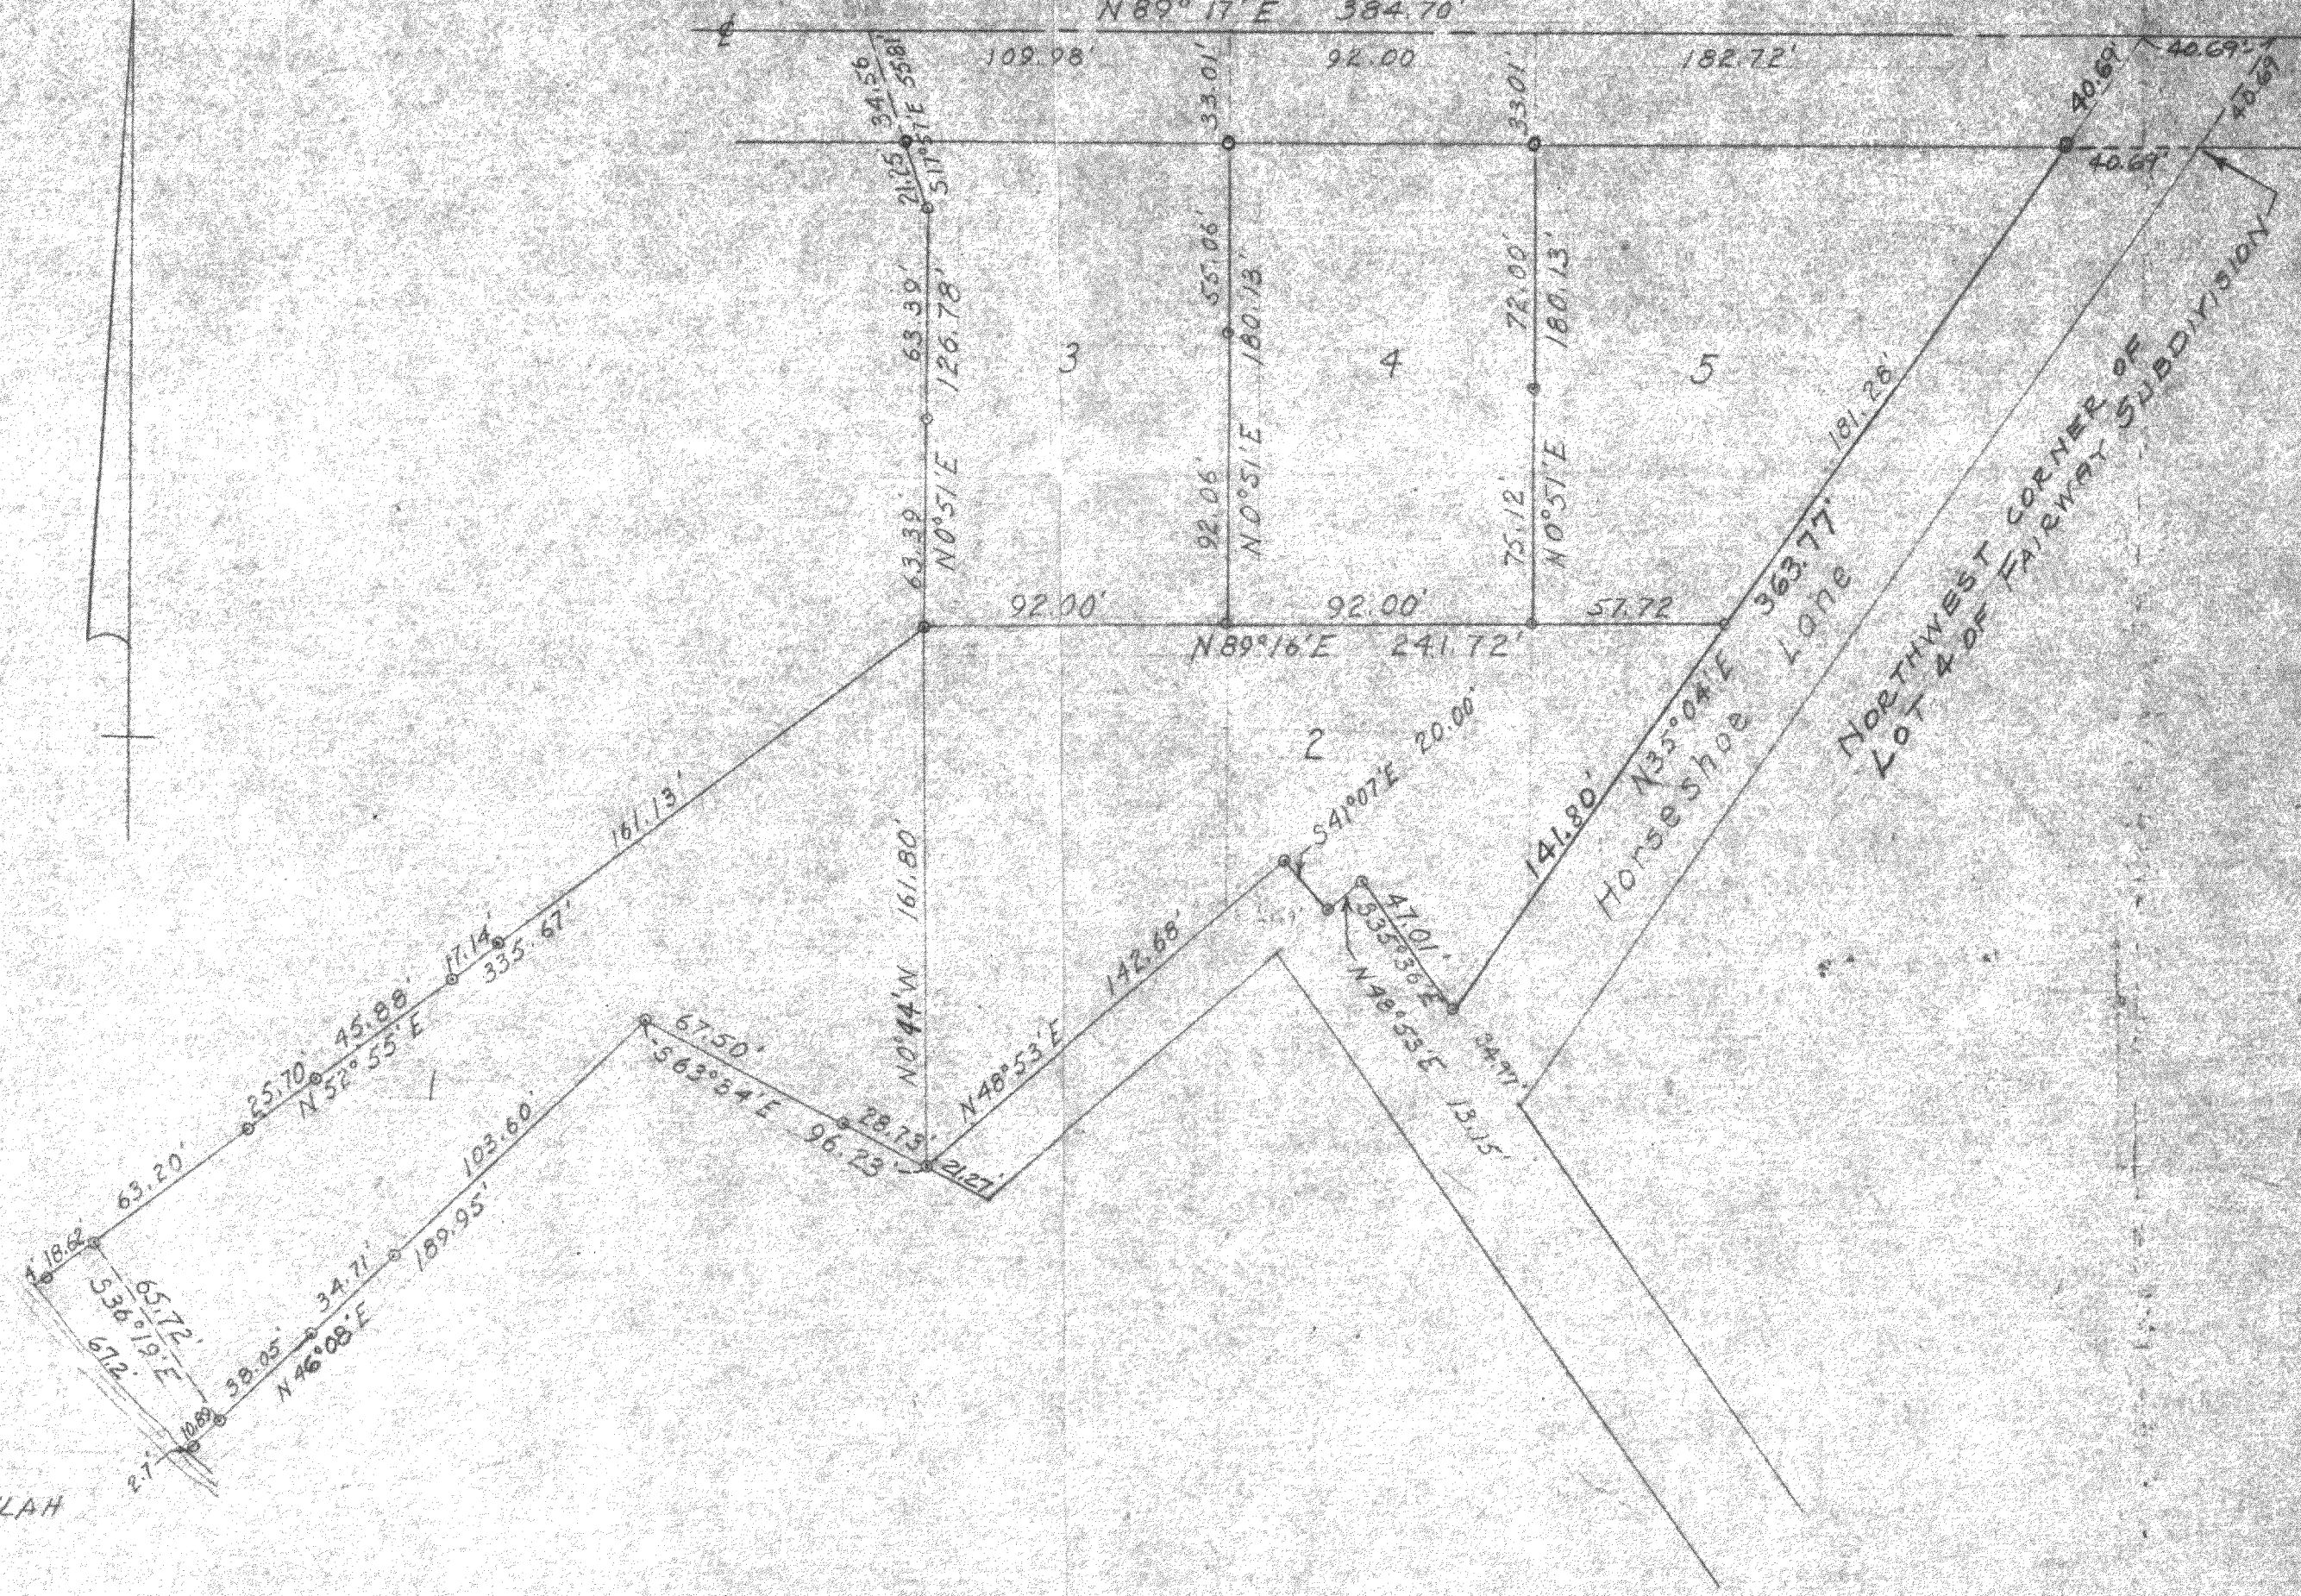

LAKE BEULAH

o - Iron Pipe

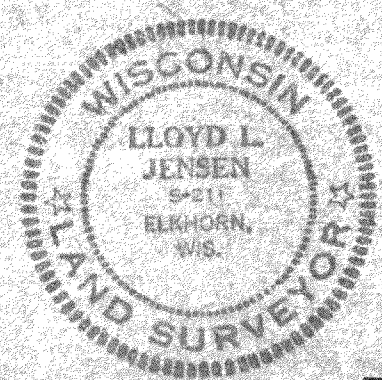

PLAT OF SURVEY OF

Parcel of land located in the NW 1/4 of Section 4, T4N, R18E, Walworth County, Wisconsin

Lloyd L. Jensen SURVEYOR