


Beulah Lake

County Trunk Highway "J"


Northeast corner of Lot 1 Block 1 of Frees Park & Southeast corner of Williams Park

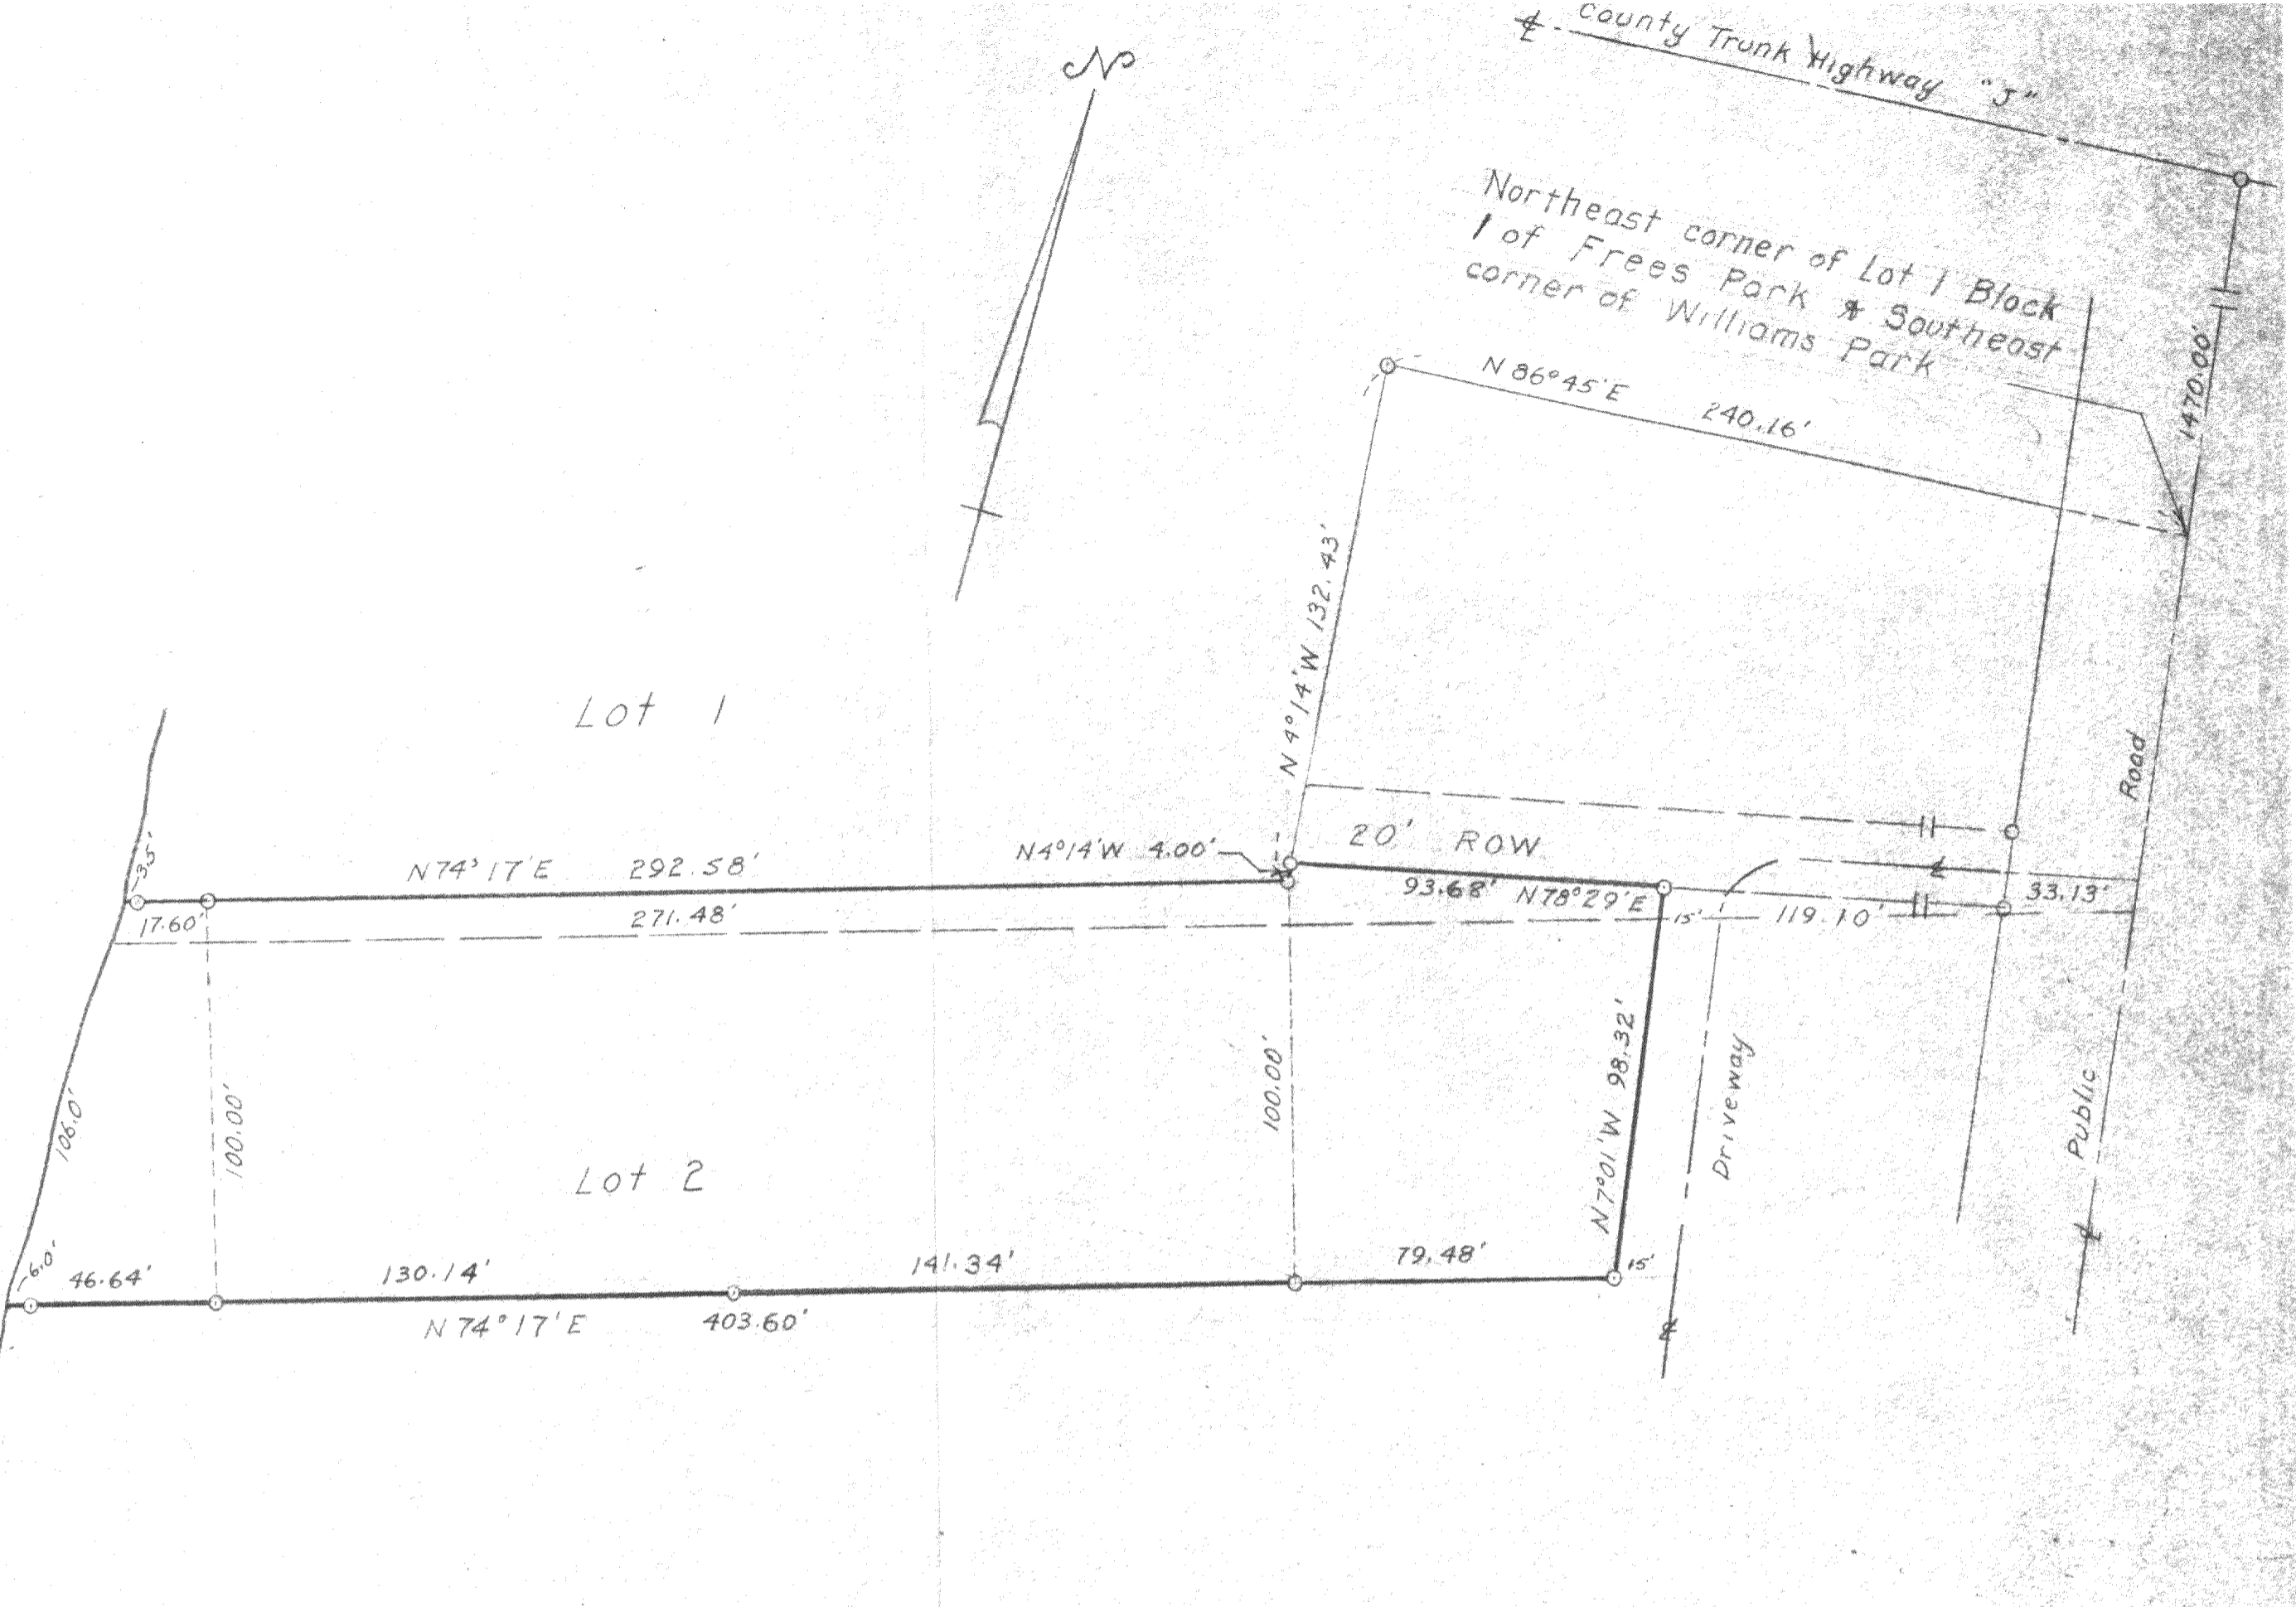

o - Iron Pipe

**PLAT OF SURVEY**  
OF

Part of Lots 1 & 2, Block 1, Frees Park, Section 4, T 4 N, R 18 E, Wa/worth County, Wisconsin

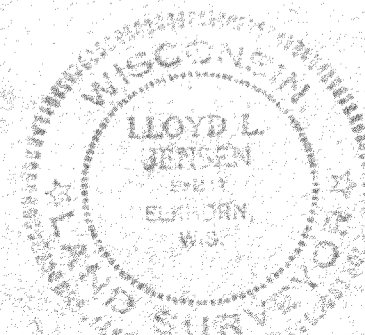

*Lloyd L. Jensen*  
SURVEYOR

SCALE 1" = 40'

DATE March, 1957

PFD-10

DEF-1

418-82 J