
## PLAT OF SURVEY -0F-

LOT 2, CERTIFIED SURVEY MAP No. 2220, located in the Southeast 1/4 of the Southeast 1/4 of Section 34, Township 4 North, Range 18 East, Walworth County, Wisconsin as filed in Volume 10 of Certified Surveys, page 341 as Document No. 244070. Said lands being in the Town of East Troy, Walworth County,

Proposed house field staked true size. Contractor to verify all dimensions before building by same. Refer to a current title report for easements or restrictions which may effect the use of this site.

Survey For: Richard Doyle

Proposed Address: Colbo Road
Proposed Fn. Fl.:

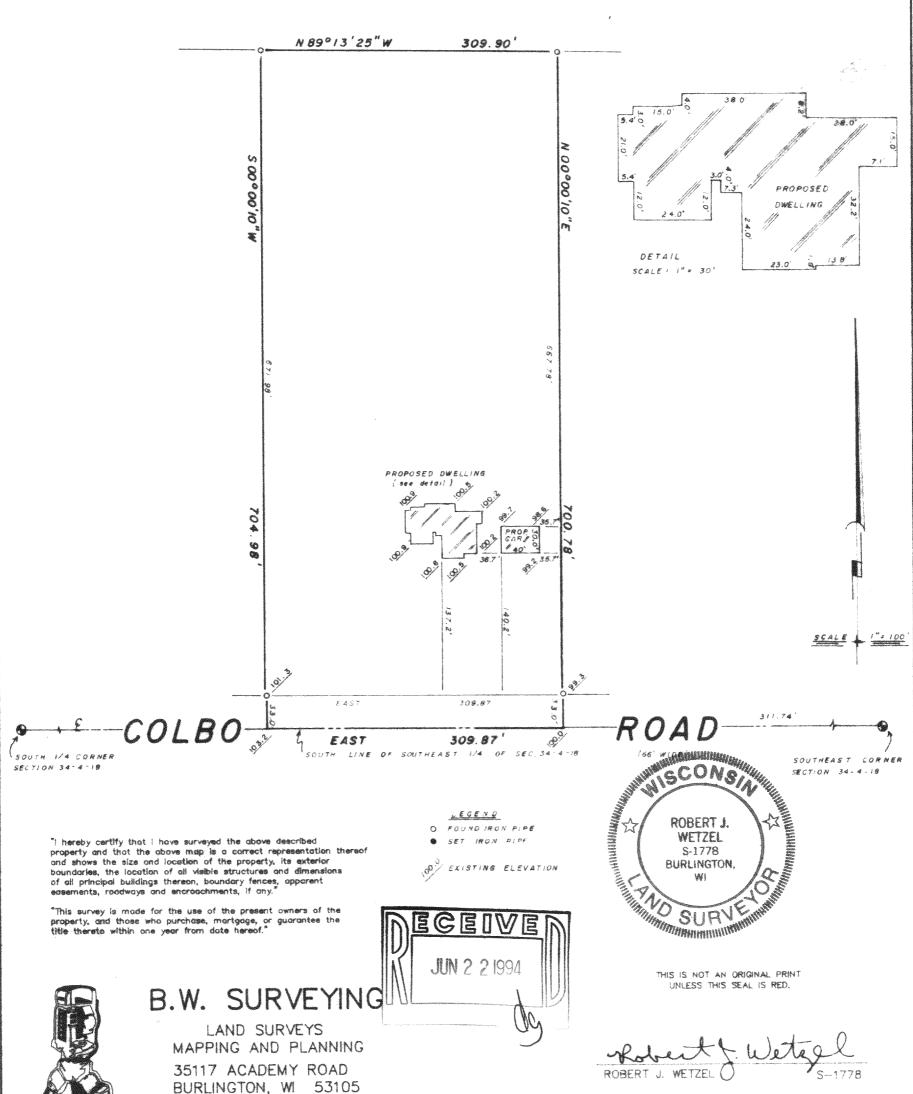

BURLINGTON, WI 53105 (414)-534-4109

APRIL 8, 1994 DATE

1582 JOB NUMBER