
LOTS 11 and 12, BLOCK 11, MIRAMAR SUBDIVISION, a subdivision located in Sections 10 and 11, Township 4 North, Range 18 East in the Town of East Troy, Walworth County, Wisconsin.

Proposed house was staked on actual corners with 5 foot control on the longest house line. The Contractor will be responsible to field verify all stakes for location and dimension prior to construction. If any discrepancies should arise, notify this office at once.

Survey For: Hackbarth Builders

Proposed Address: White Oak Drive Proposed Fn. Fl.:

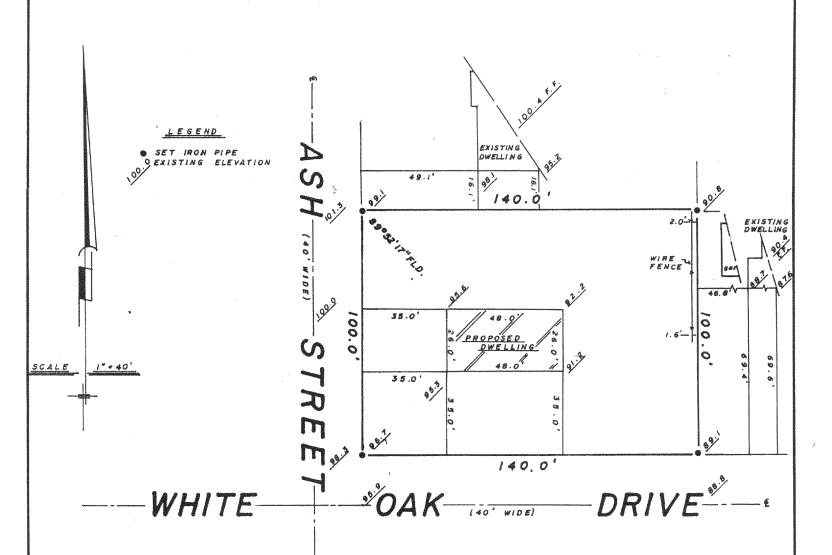



B.W. SURVEYING

Land Surveys
Mapping And Planning
35117 Academy Road
Burlington, Wisconsin 53105
(414) 534-4109

ROBERT J.
WETZEL
S-1778
BURLINGTON.
WI

"I hereby certify that I have surveyed the above described property and that the above map is a true representation thereof and shows the size and location of the property, its exterior boundaries, the location of all visible structures and dimensions of all principal buildings thereon, boundary fences, apparent easements, roadways and encroachments, if any."

"This survey is made for the use of the present owners of the property, and those who purchase, mortgage, or guarantee the title thereto within one year from date hereof."

3/15/94

156B

ROBERT J. WEYZEL
REGISTERED LAND SURVEYOR - 1778

THIS IS NOT AN ORIGINAL PRINT

UNLESS THIS SEAL IS RED

PMR-115

418-493

JOB NUMBER