


SURVEY NO. 987

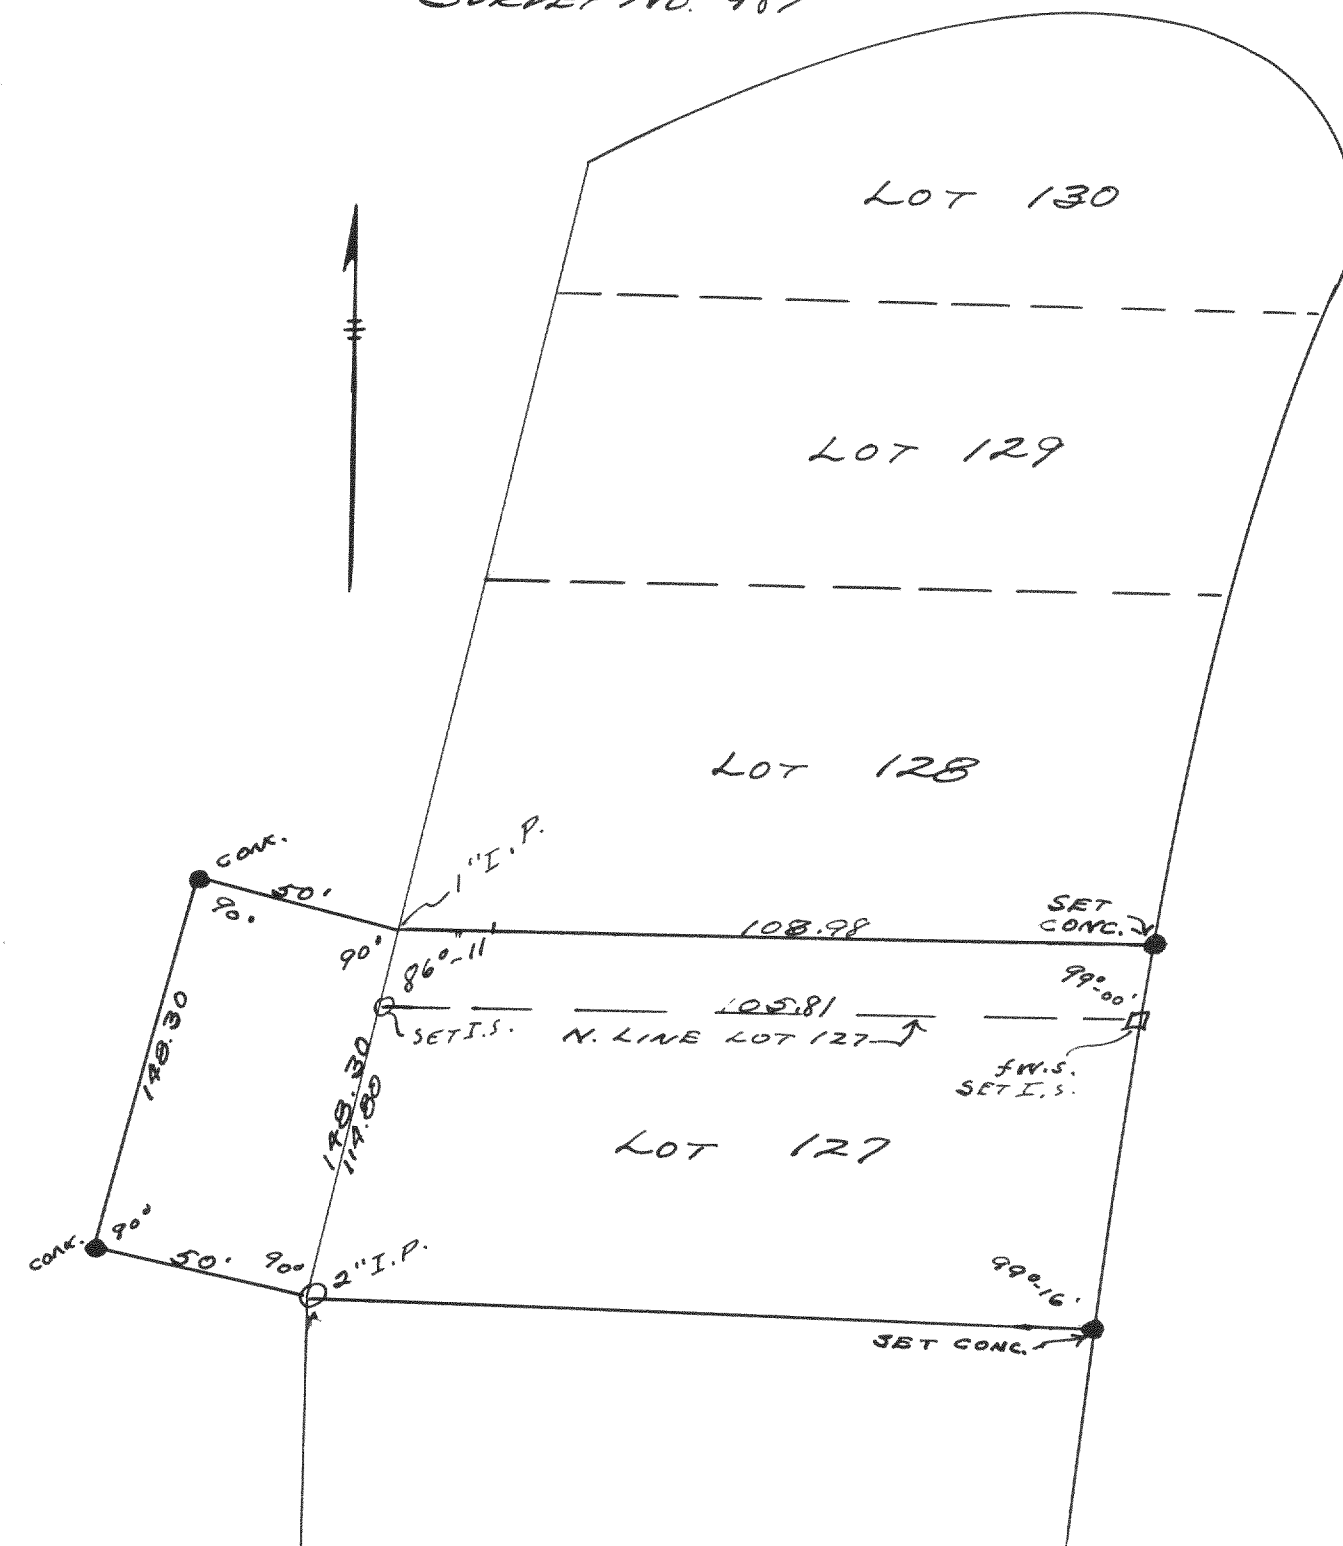


Plot of survey of lot 127,
the South $\frac{1}{2}$ of lot 128, and a parcel
by lines & bounds adjoining said
lots. (County Club Estate, Montana.

April, 1939

Lloyd S. Jensen
by H. E. J.

SURVEY NO. 988

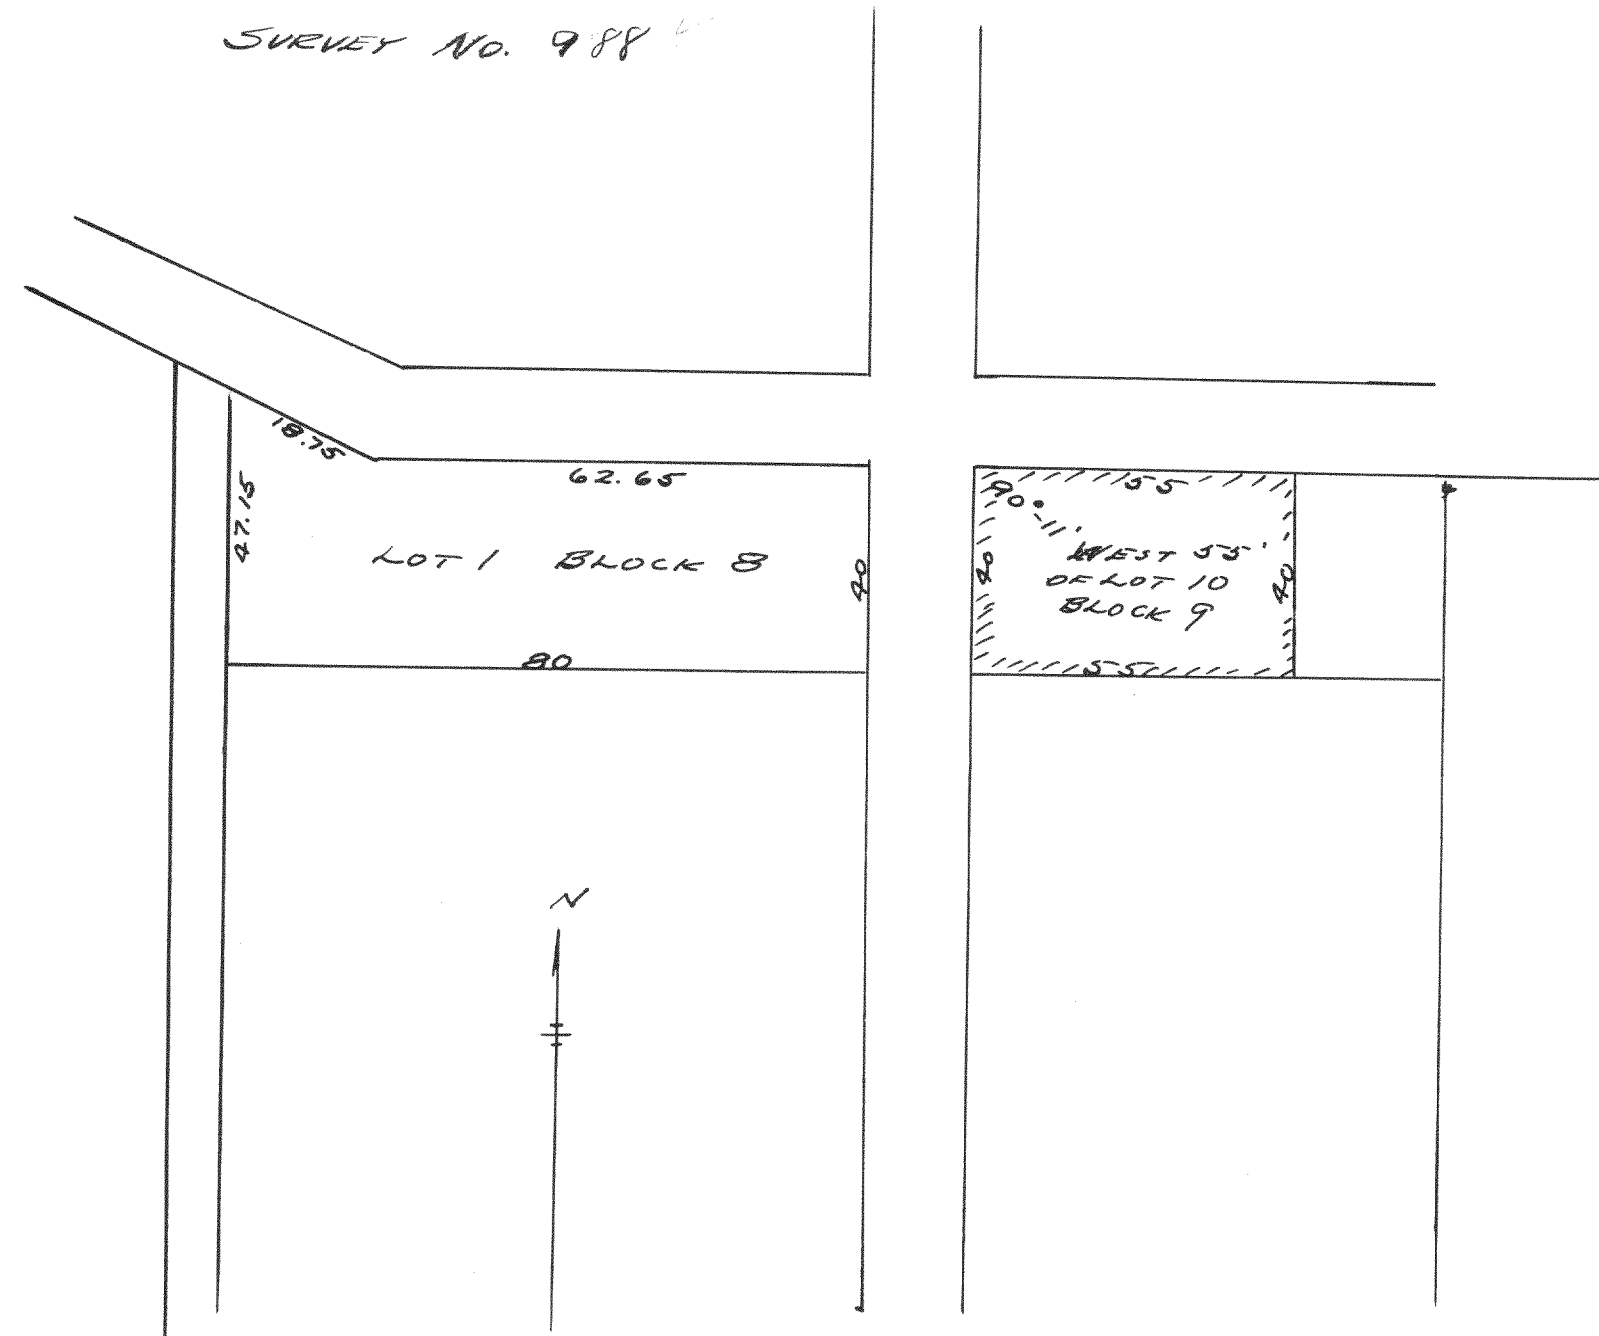

Plat of survey of Lot 1 Block 8 and
the West 55 feet of Lot 10 Blk. 9 of
Slenwood Springs, in the Village
of Frontana, Walworth County, Wis.
April 10, 1939 Lloyd L. Jensen

April 10, 1939

Clayton Jensen
by H. C. J.