



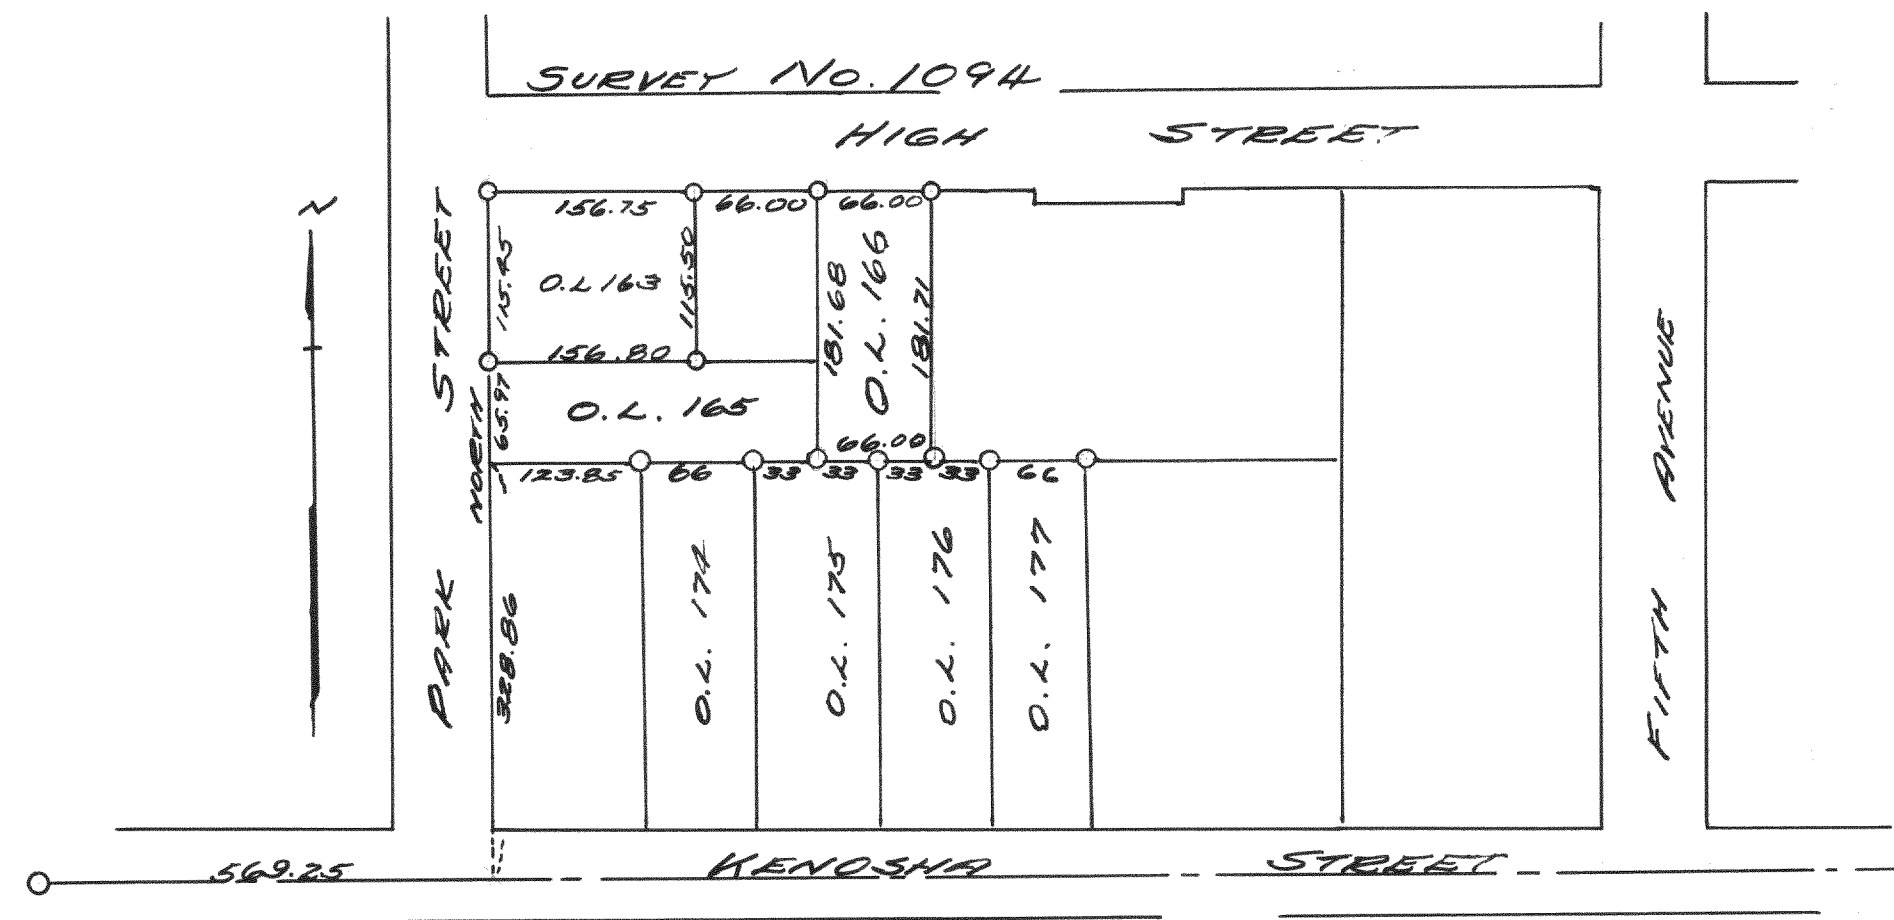

PLAT OF SURVEY OF D.L. 163 AND 166 OF THE
 VILLAGE OF WALWORTH, WALWORTH COUNTY, WISCONSIN.
 JUNE 22, 1940

 Lloyd L. Jensen
 S.E.C.

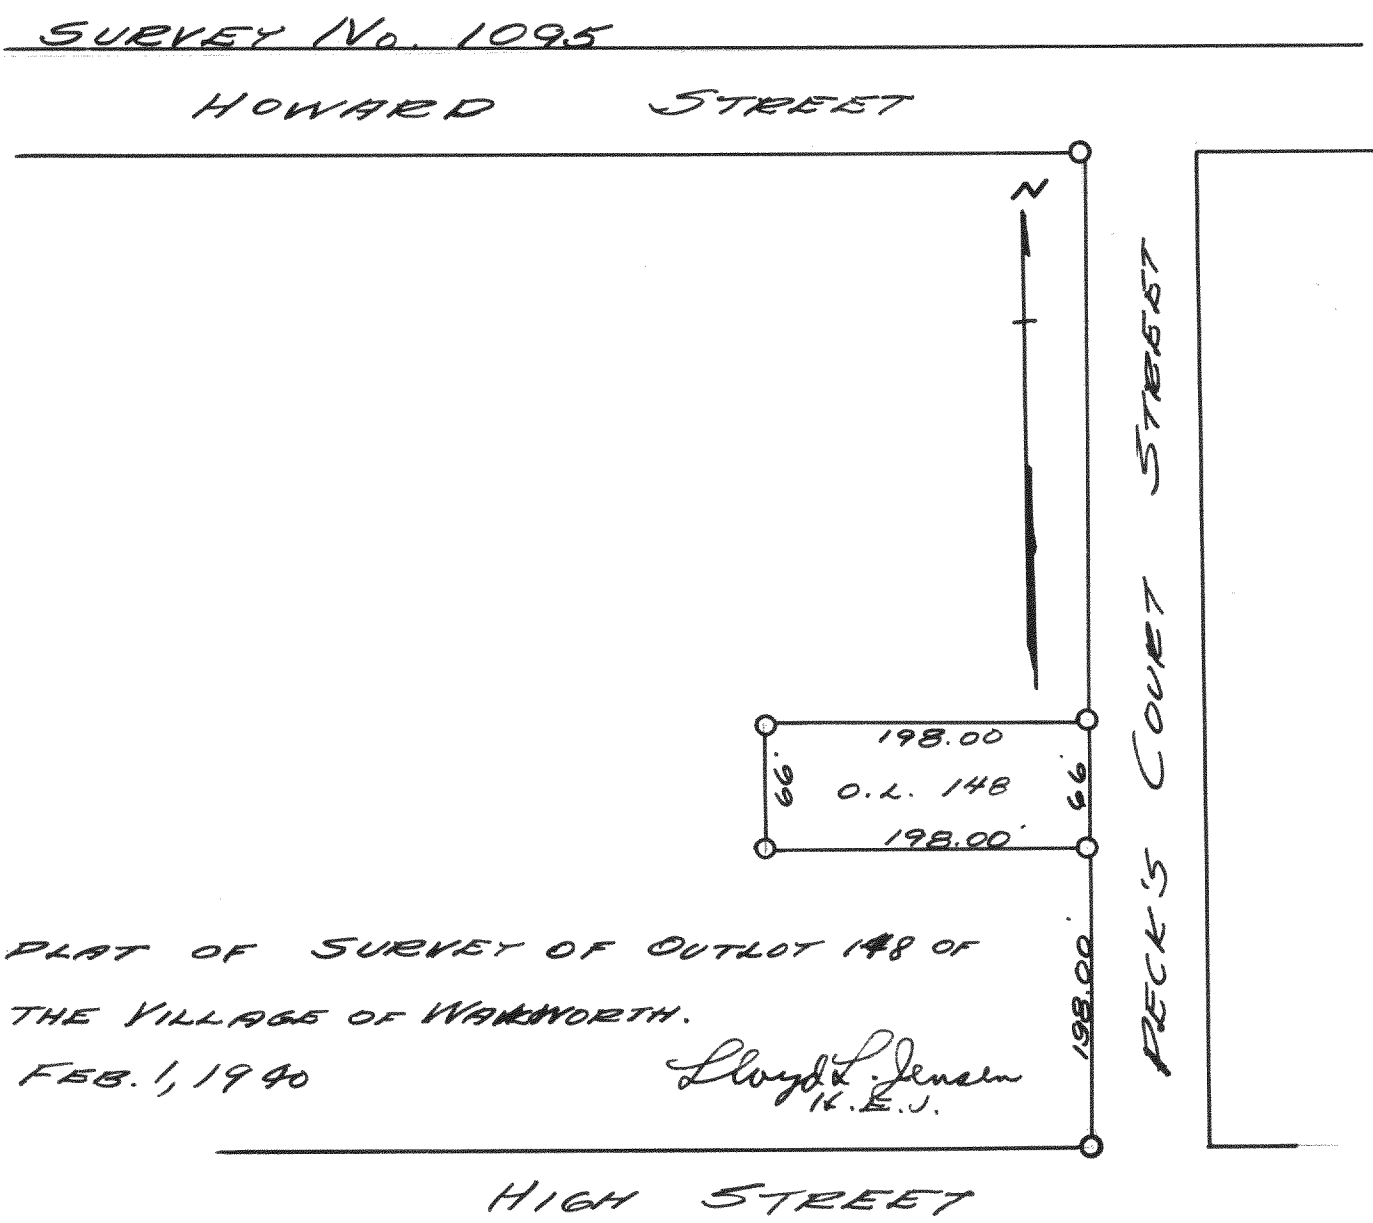

PLAT OF SURVEY OF OUTLOT 148 OF
THE VILLAGE OF WAINWORTH.
FEB. 1, 1940

Lloyd L. Jensen
R. E. J.

