



SURVEY No. 1078

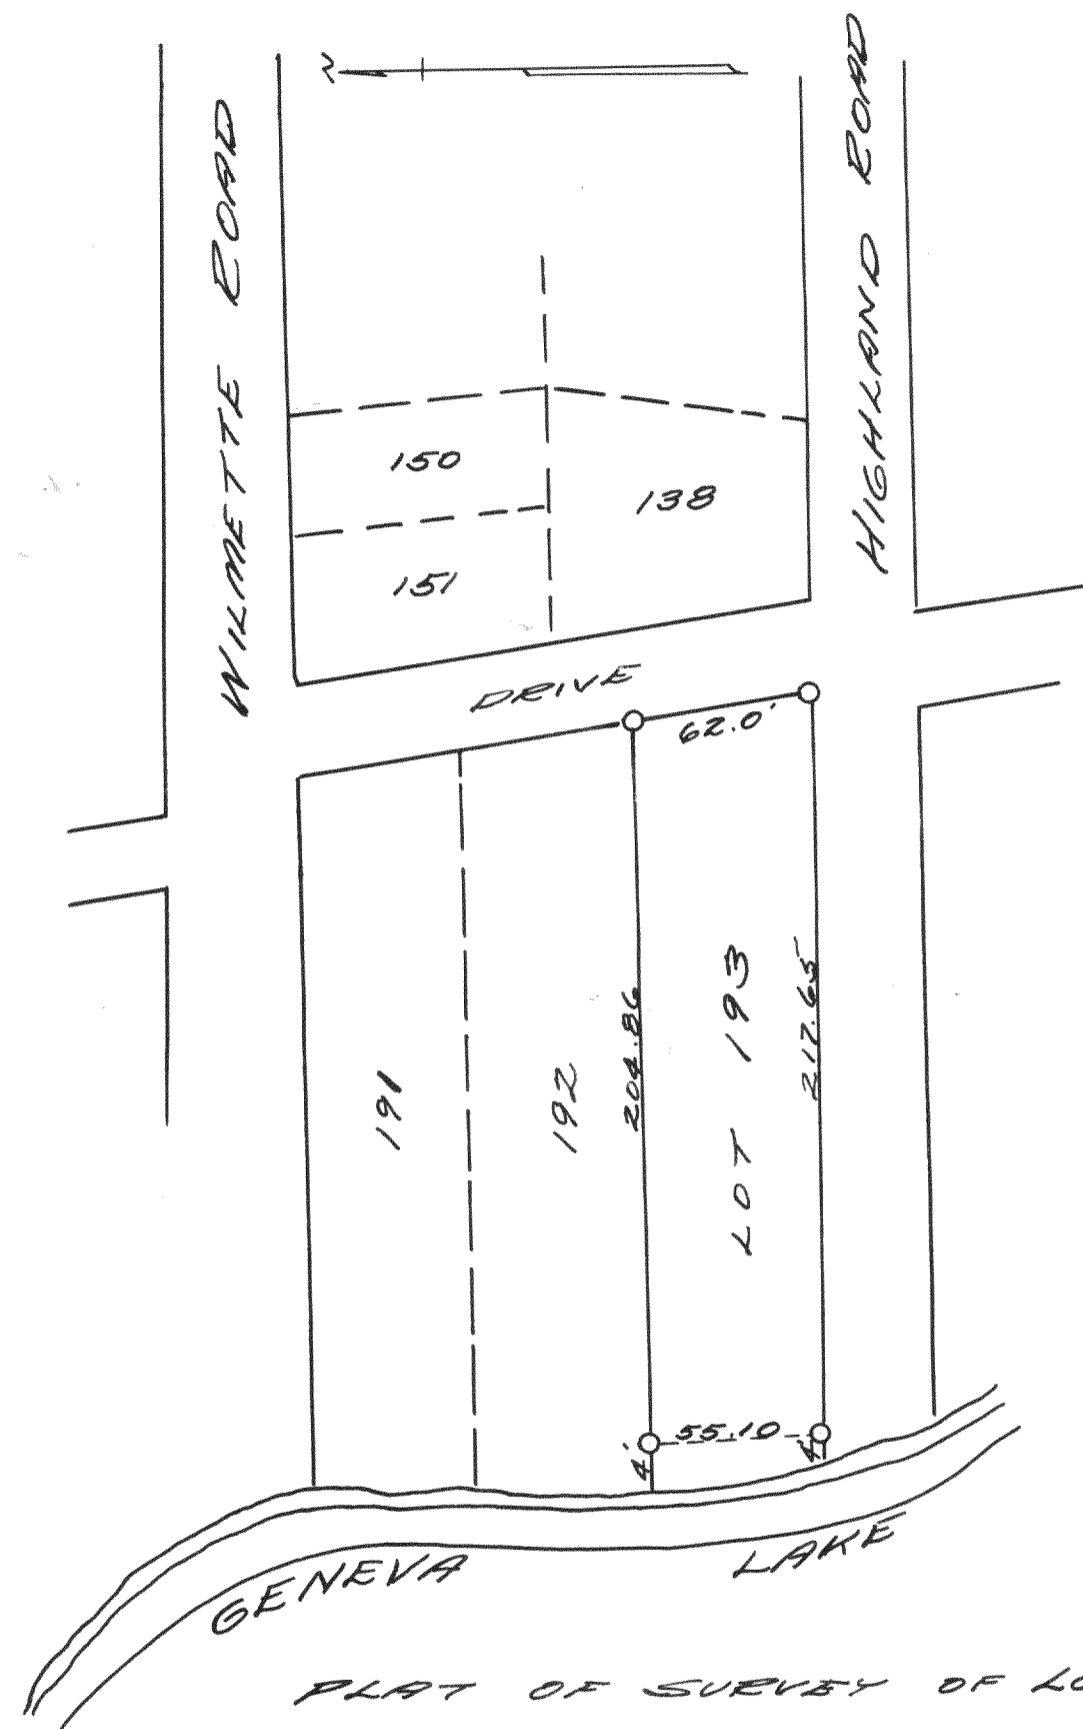


PLAT OF SURVEY OF LOT 193
OF THE SECOND ADDITION TO
CEDAR POINT PARK
SEPT. 26, 1940
Lloyd L. Jensen

SURVEY No. 1079

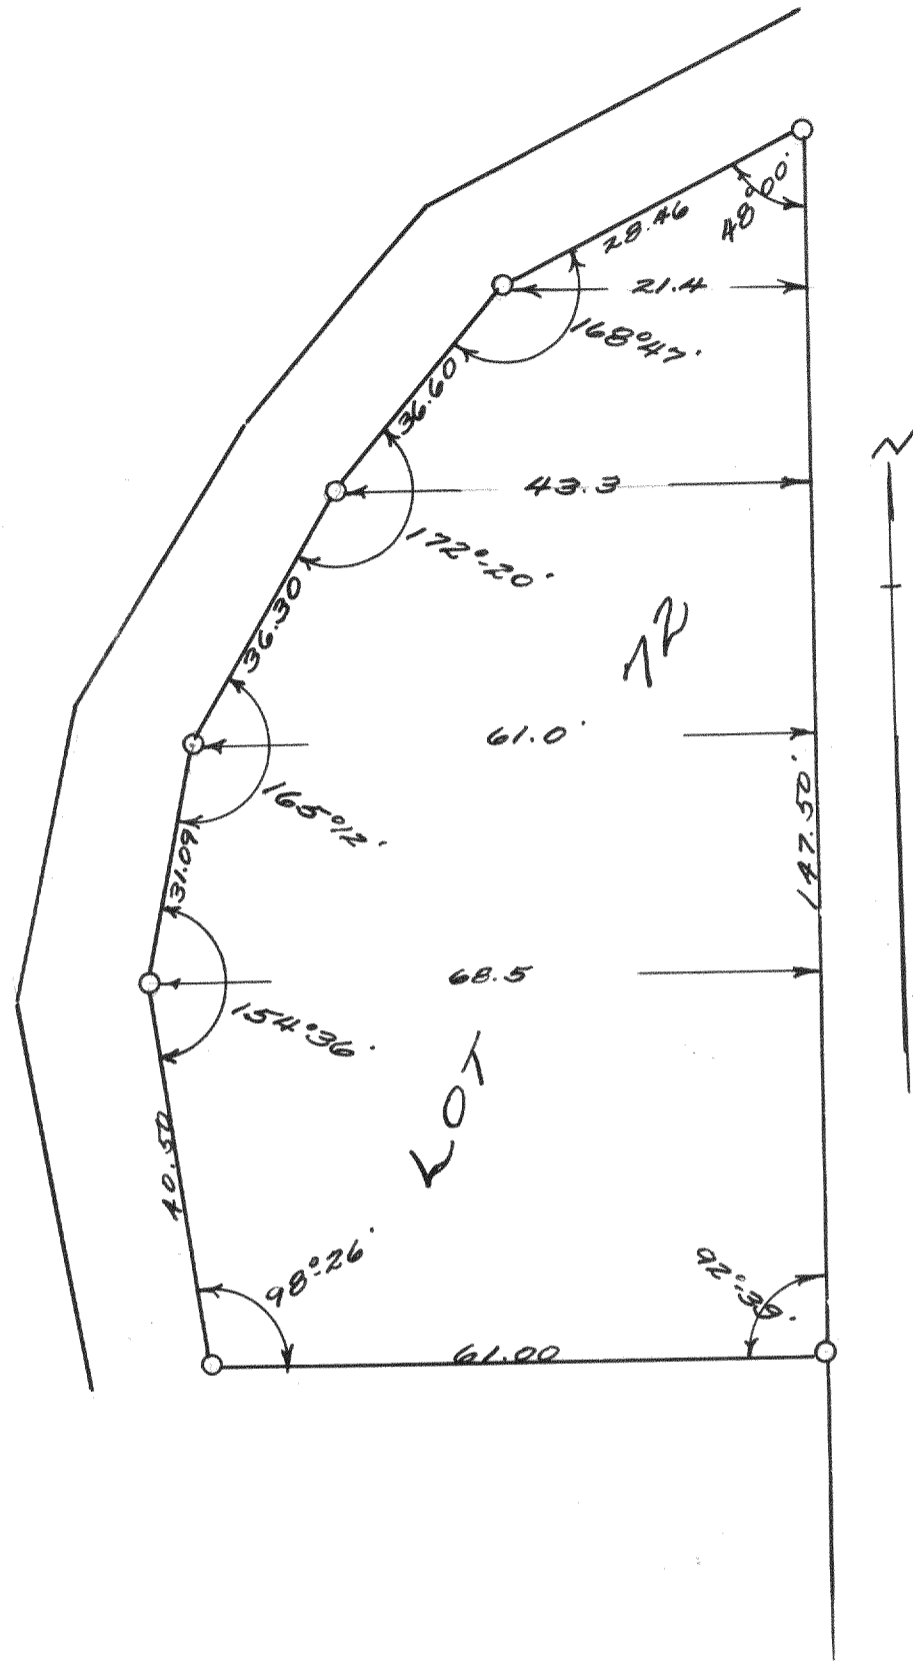

PLAT OF SURVEY OF LOT 72
OF CEDAR POINT PARK, WIS.
BAY, WISCONSIN.
OCT. 22, 1940
Lloyd L. Jensen
R.E.J.

SURVEY No. 1080

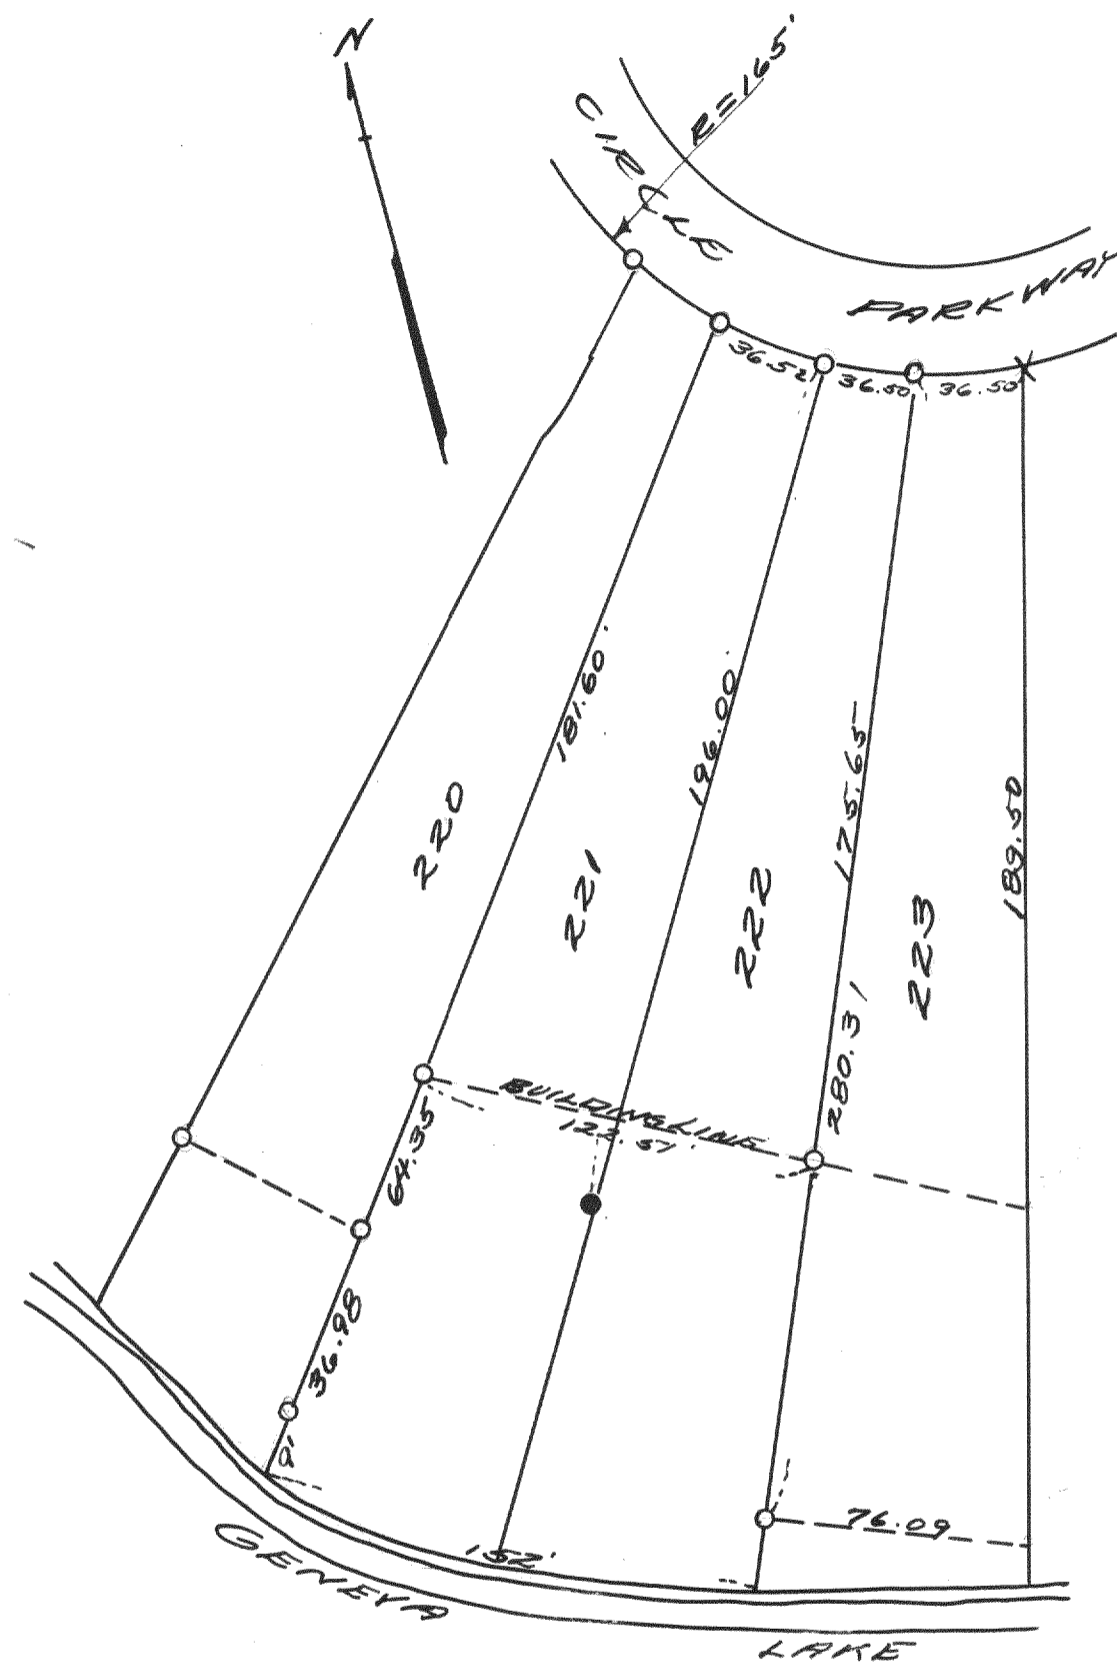

PLAT OF SURVEY OF LOTS 221 & 222
OF THE 3RD ADDITION TO CEDAR
POINT PARK, IN THE VILLAGE OF WIS.
BAY, WALWORTH COUNTY, WISCONSIN.
Lloyd L. Jensen
R.E.J.