


SURVEY NO. 1086

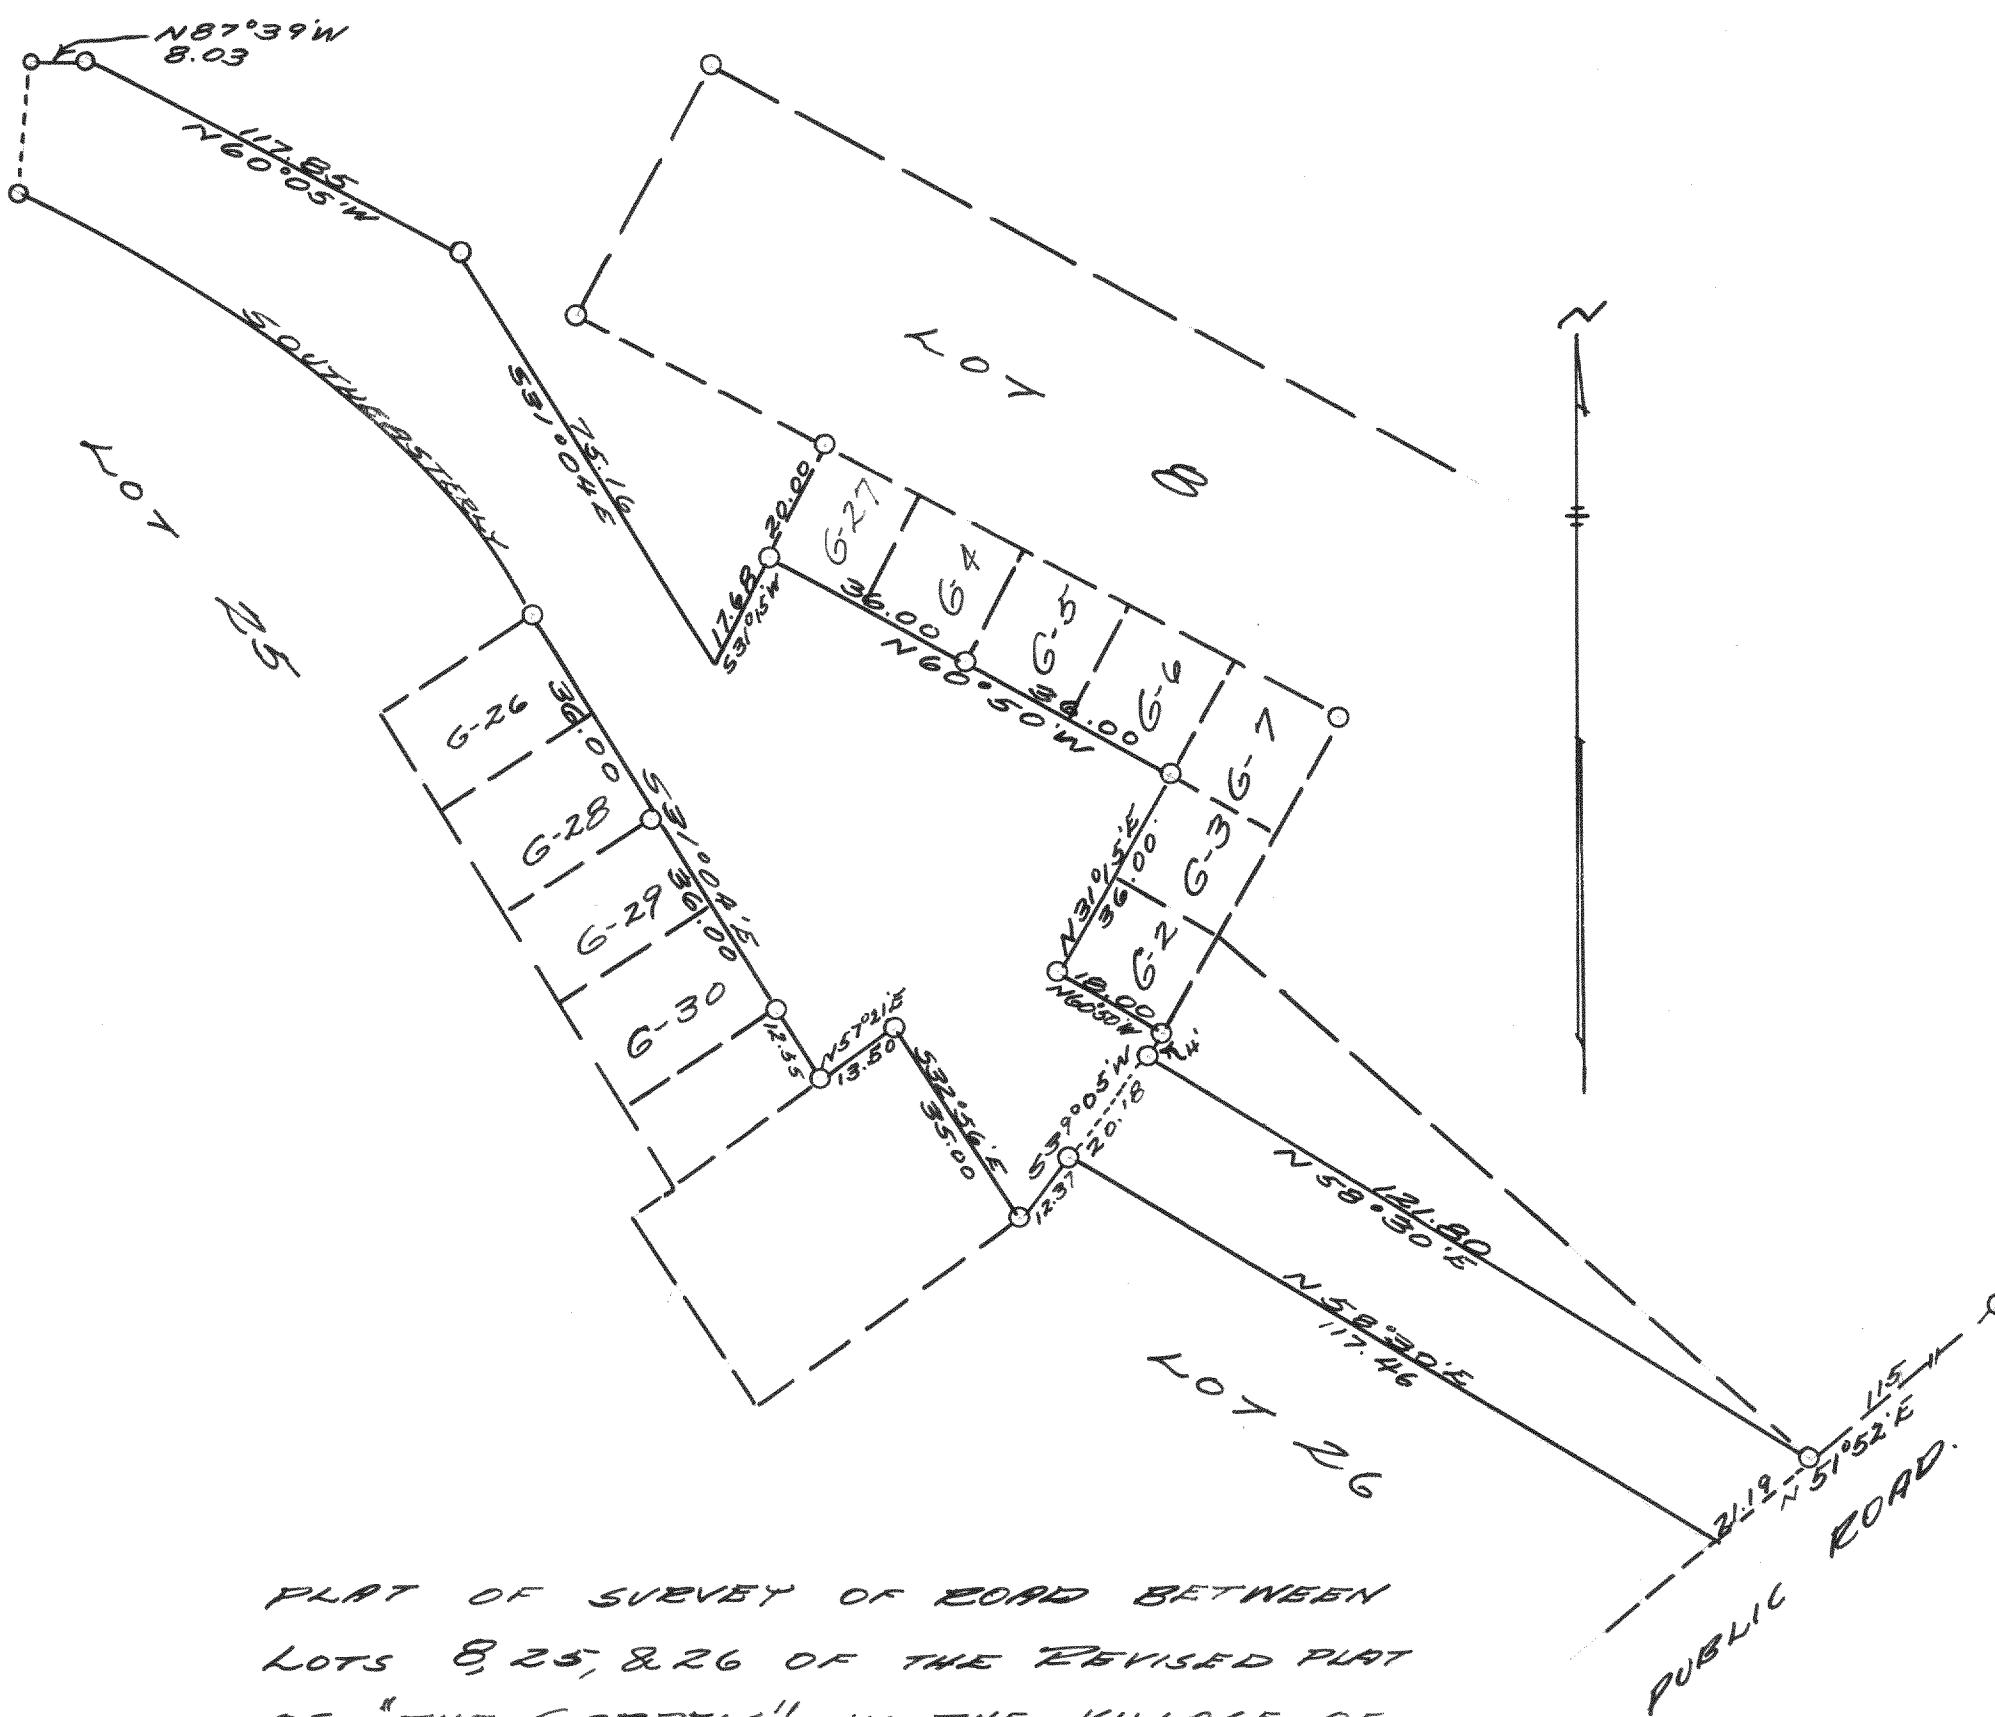


PLAT OF SURVEY OF ROAD BETWEEN  
LOTS 8, 25, & 26 OF THE REVISED PLAT  
OF "THE GREENS" IN THE VILLAGE OF  
FONTANA - ON - GENEVA - LAKE, WISCONSIN CO.

WISCONSIN  
OCT. 1, 1940

Lloyd L. Jensen  
H.E.J.

SURVEY NO. 1087

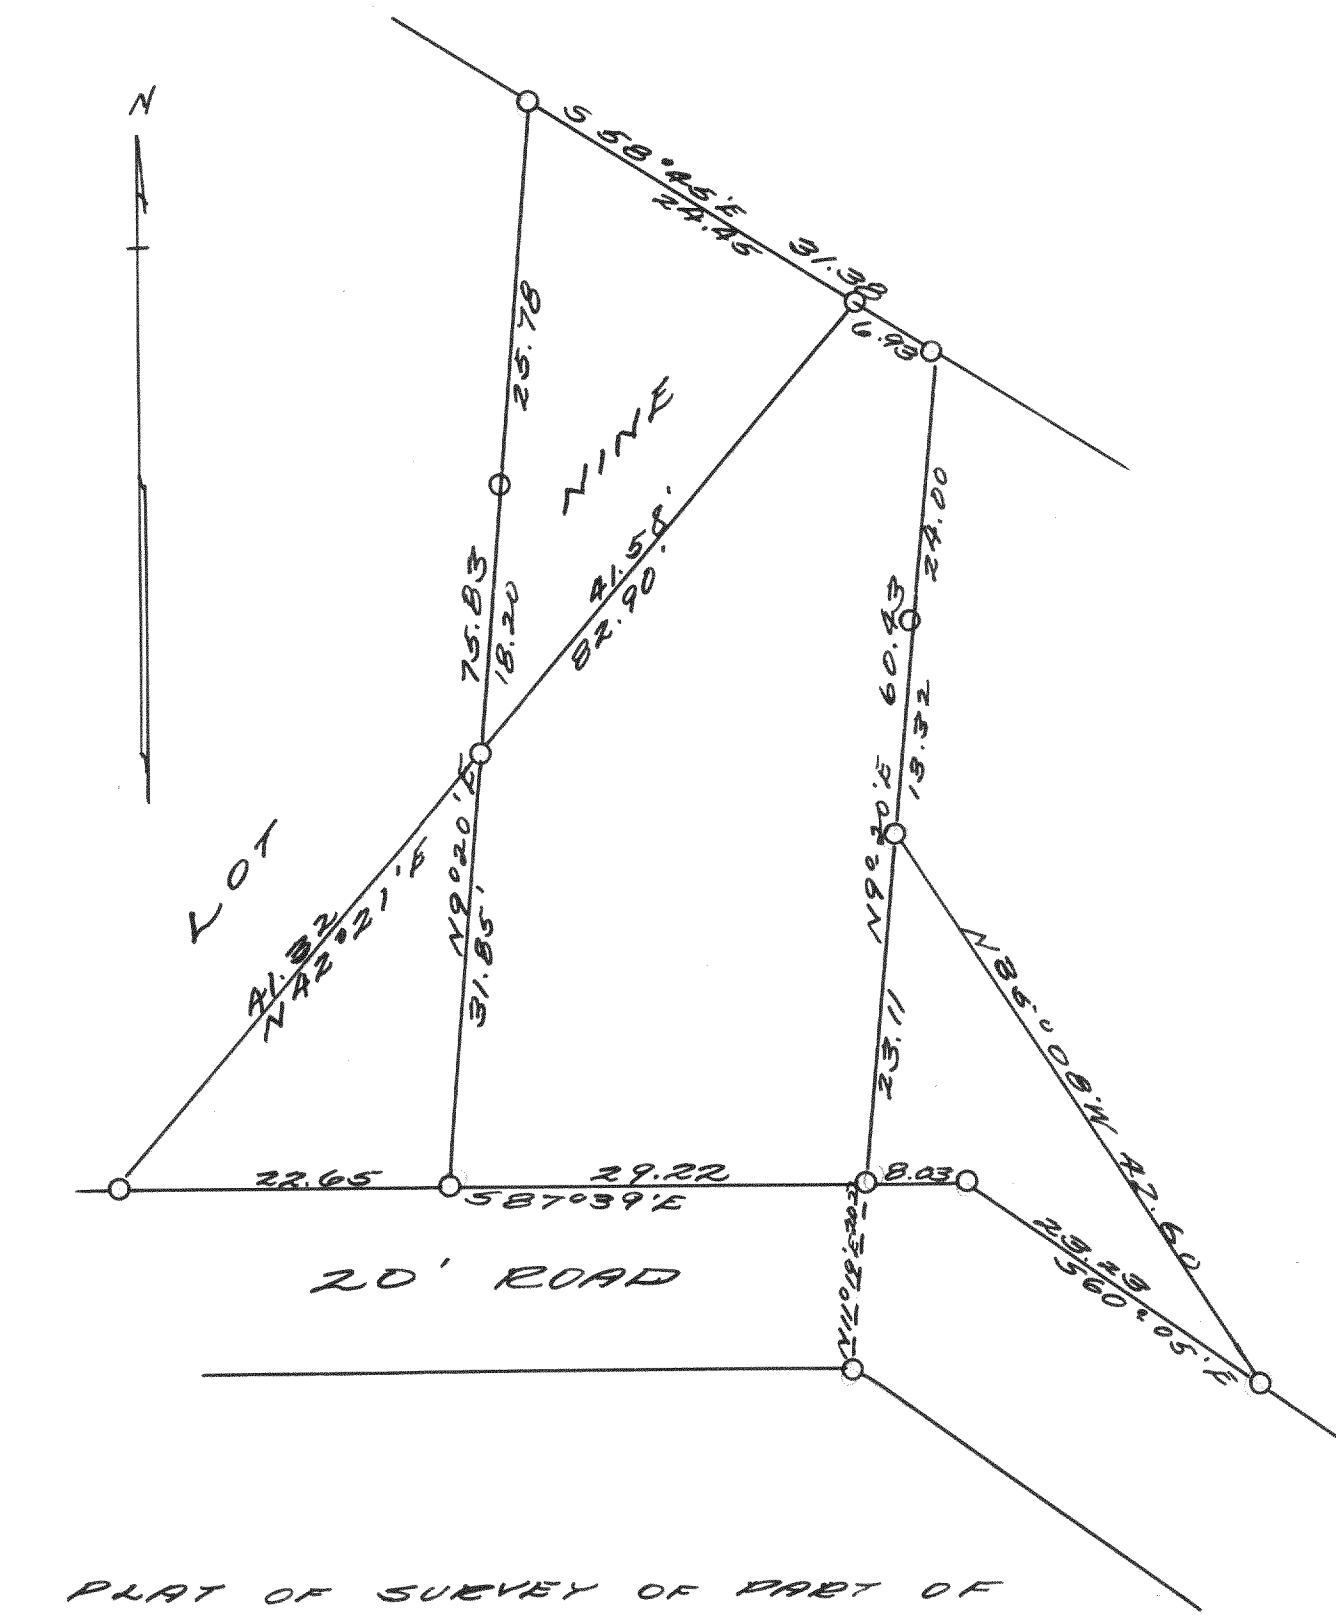

PLAT OF SURVEY OF PART OF  
LOT 9 AND ADJOINING LAND ALL  
IN "THE GREENS" IN THE VILLAGE  
OF FONTANA - ON - GENEVA - LAKE,  
WISCONSIN CO.

SEPT. 1940

Lloyd L. Jensen  
H.E.J.