



SURVEY NO. 1091

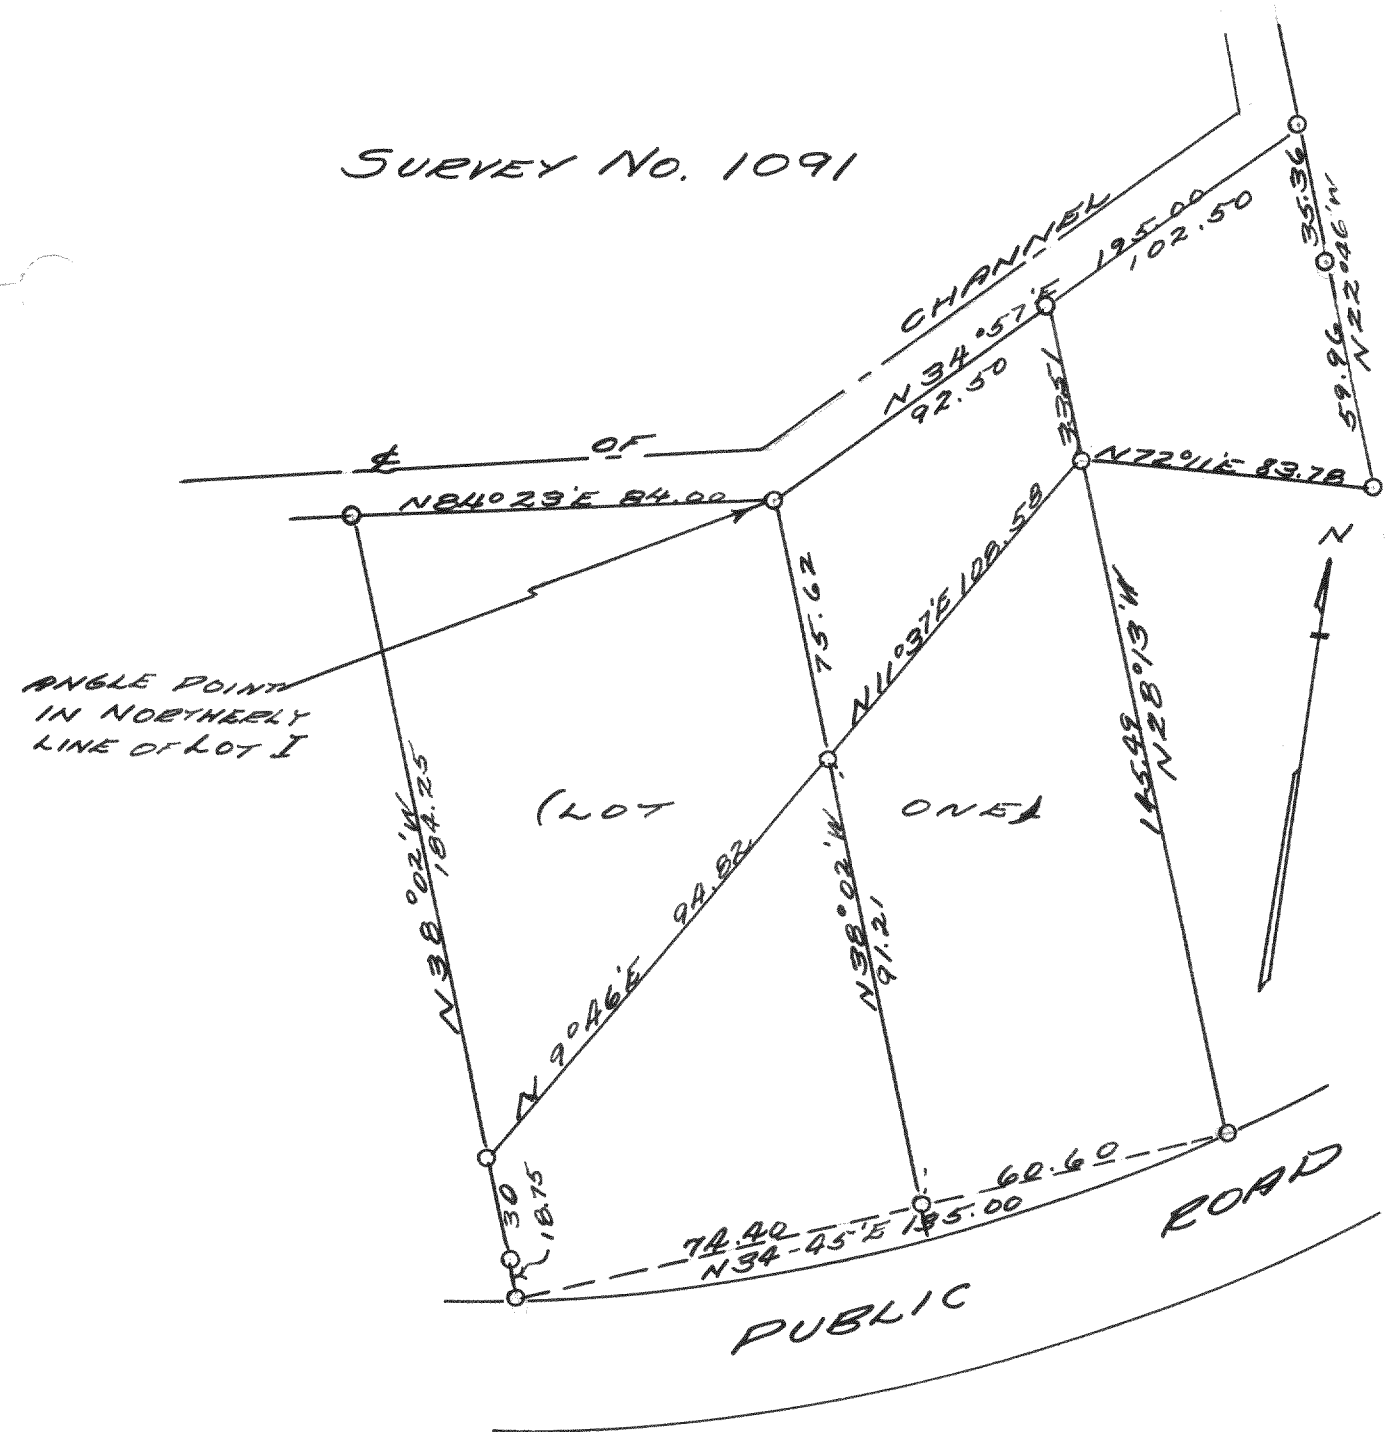

PLAT OF SURVEY OF PART OF LOT I AND PART OF "EASEMENT PARK" OF UNIT NO. I OF COUNTRY CLUB ESTATES IN THE VILLAGE OF FONTANA-ON-GENEVA LAKE
 NOV. 1940

Lloyd L. Jensen
 H.E.S.

SURVEY NO. 1092

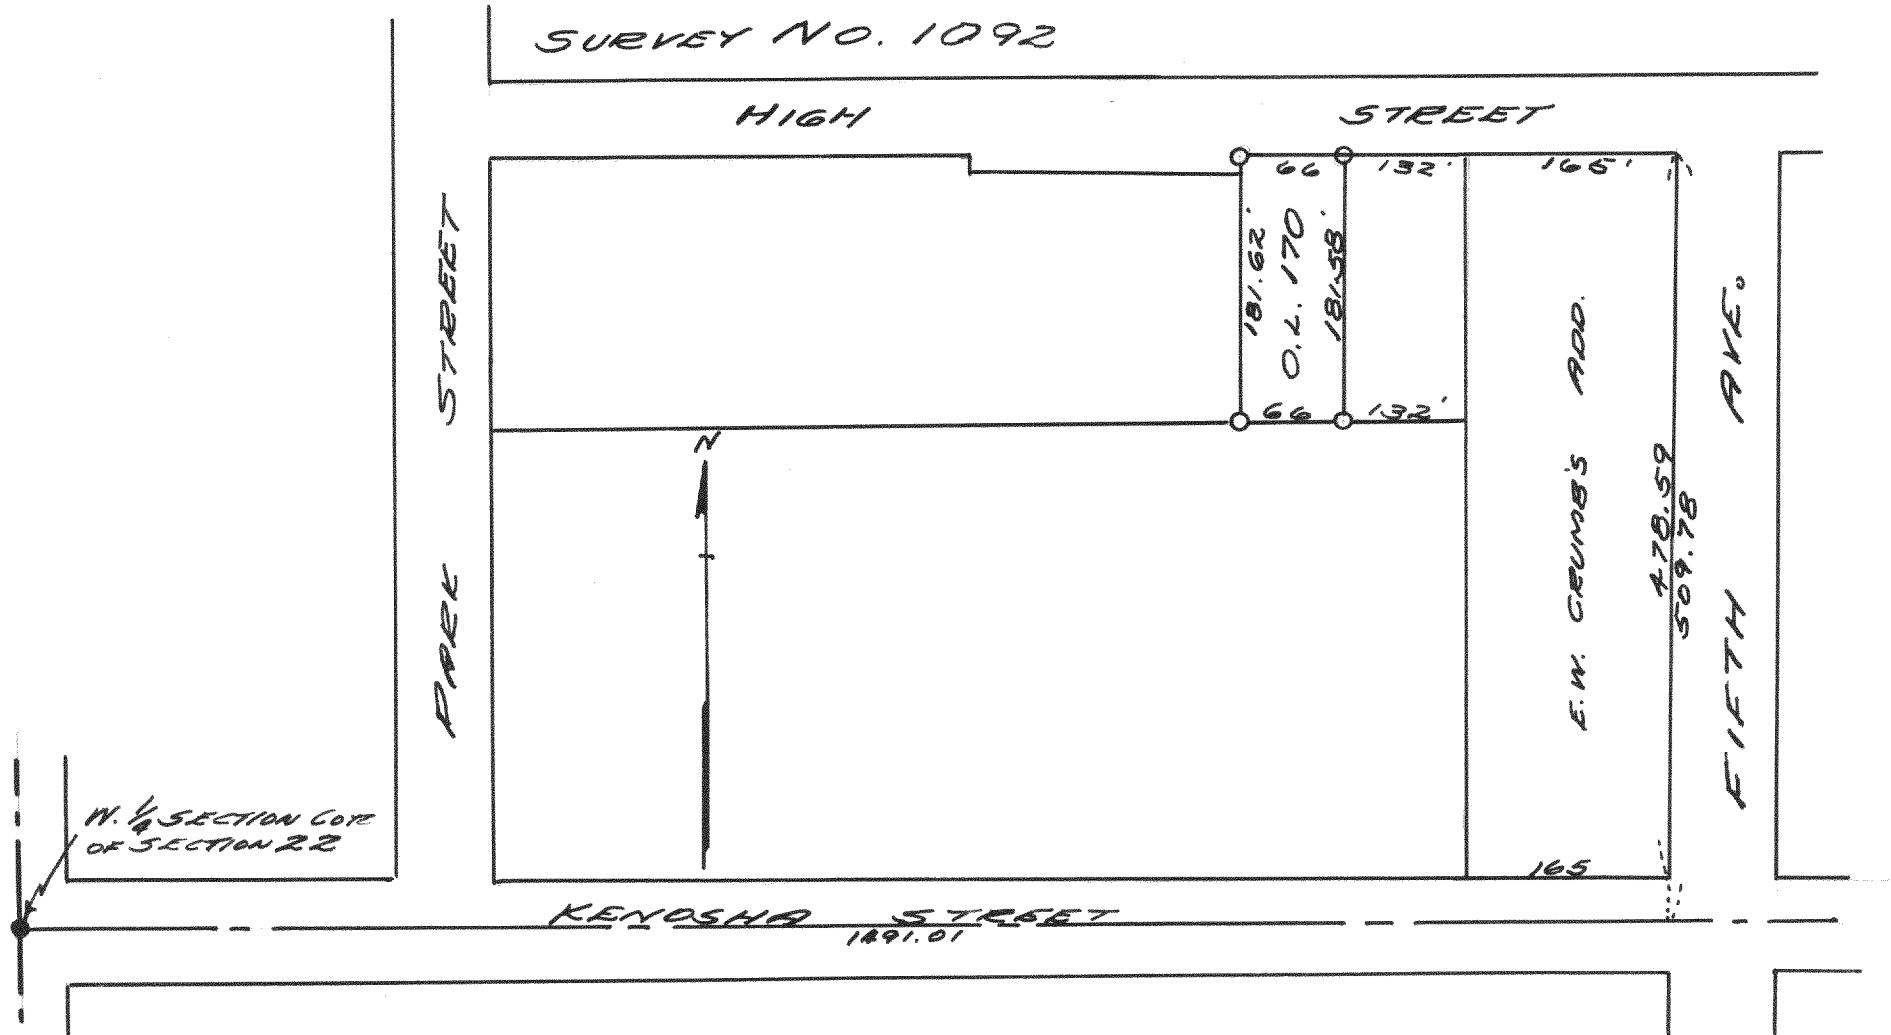

PLAT OF SURVEY OF OUTLOT 170 OF THE VILLAGE OF WALWORTH, WALWORTH COUNTY, WISCONSIN
 OCTOBER, 1940

Lloyd L. Jensen
 H.E.S.

SURVEY NO. 1093



PLAT OF SURVEY OF LOTS 1 TO 7 OF BLOCK ONE, OF THE EAST SIDE ADDITION TO THE VILLAGE OF WALWORTH, WALWORTH CO. WISC.
 AUGUST 14, 1940

Lloyd L. Jensen
 H.E.S.