


PLAT OF SURVEY OF LOTS 9051 TO 9055
OF LAKE COMO BEACH SUBDIVISION, WISCONSIN
COUNTY, WISCONSIN
AUG. 12, 1940


Lloyd L. Jensen
H.S.J.

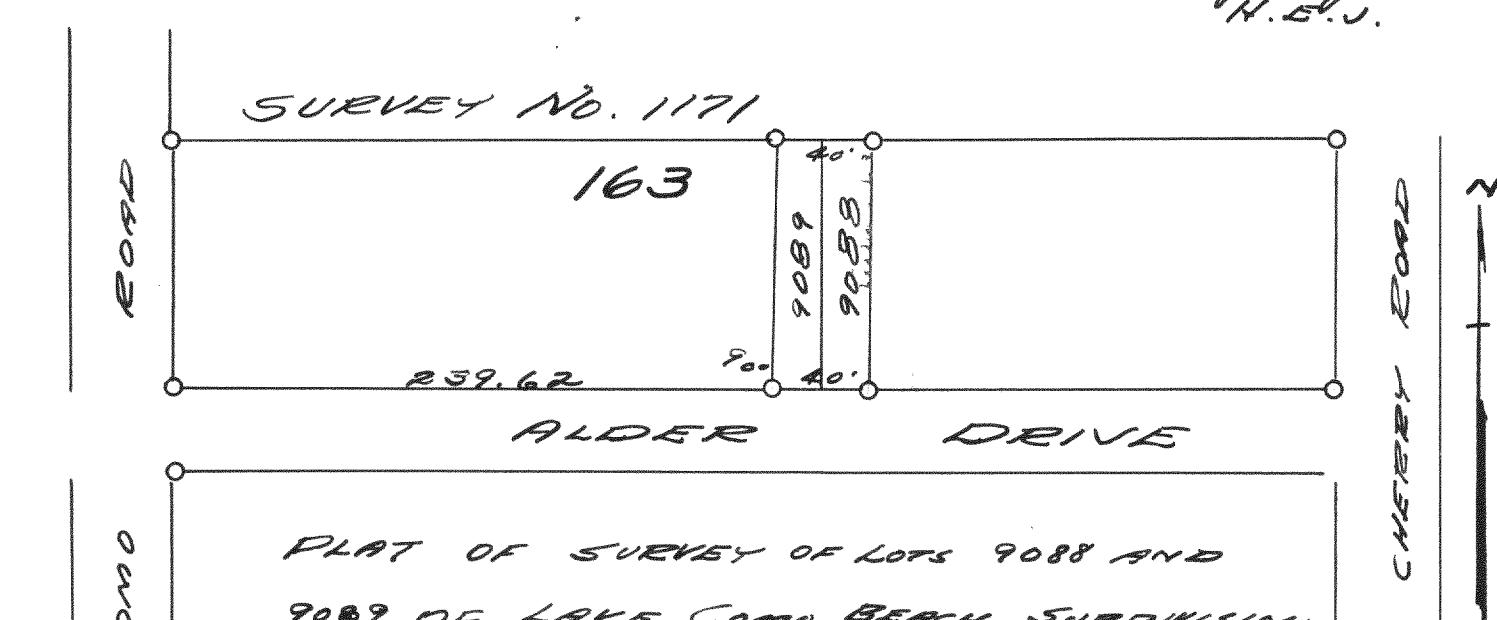

PLAT OF SURVEY OF LOTS 9088 AND
9089 OF LAKE COMO BEACH SUBDIVISION
WISCONSIN COUNTY, WISCONSIN


AUG. 12, 1940

Lloyd L. Jensen
H.S.J.

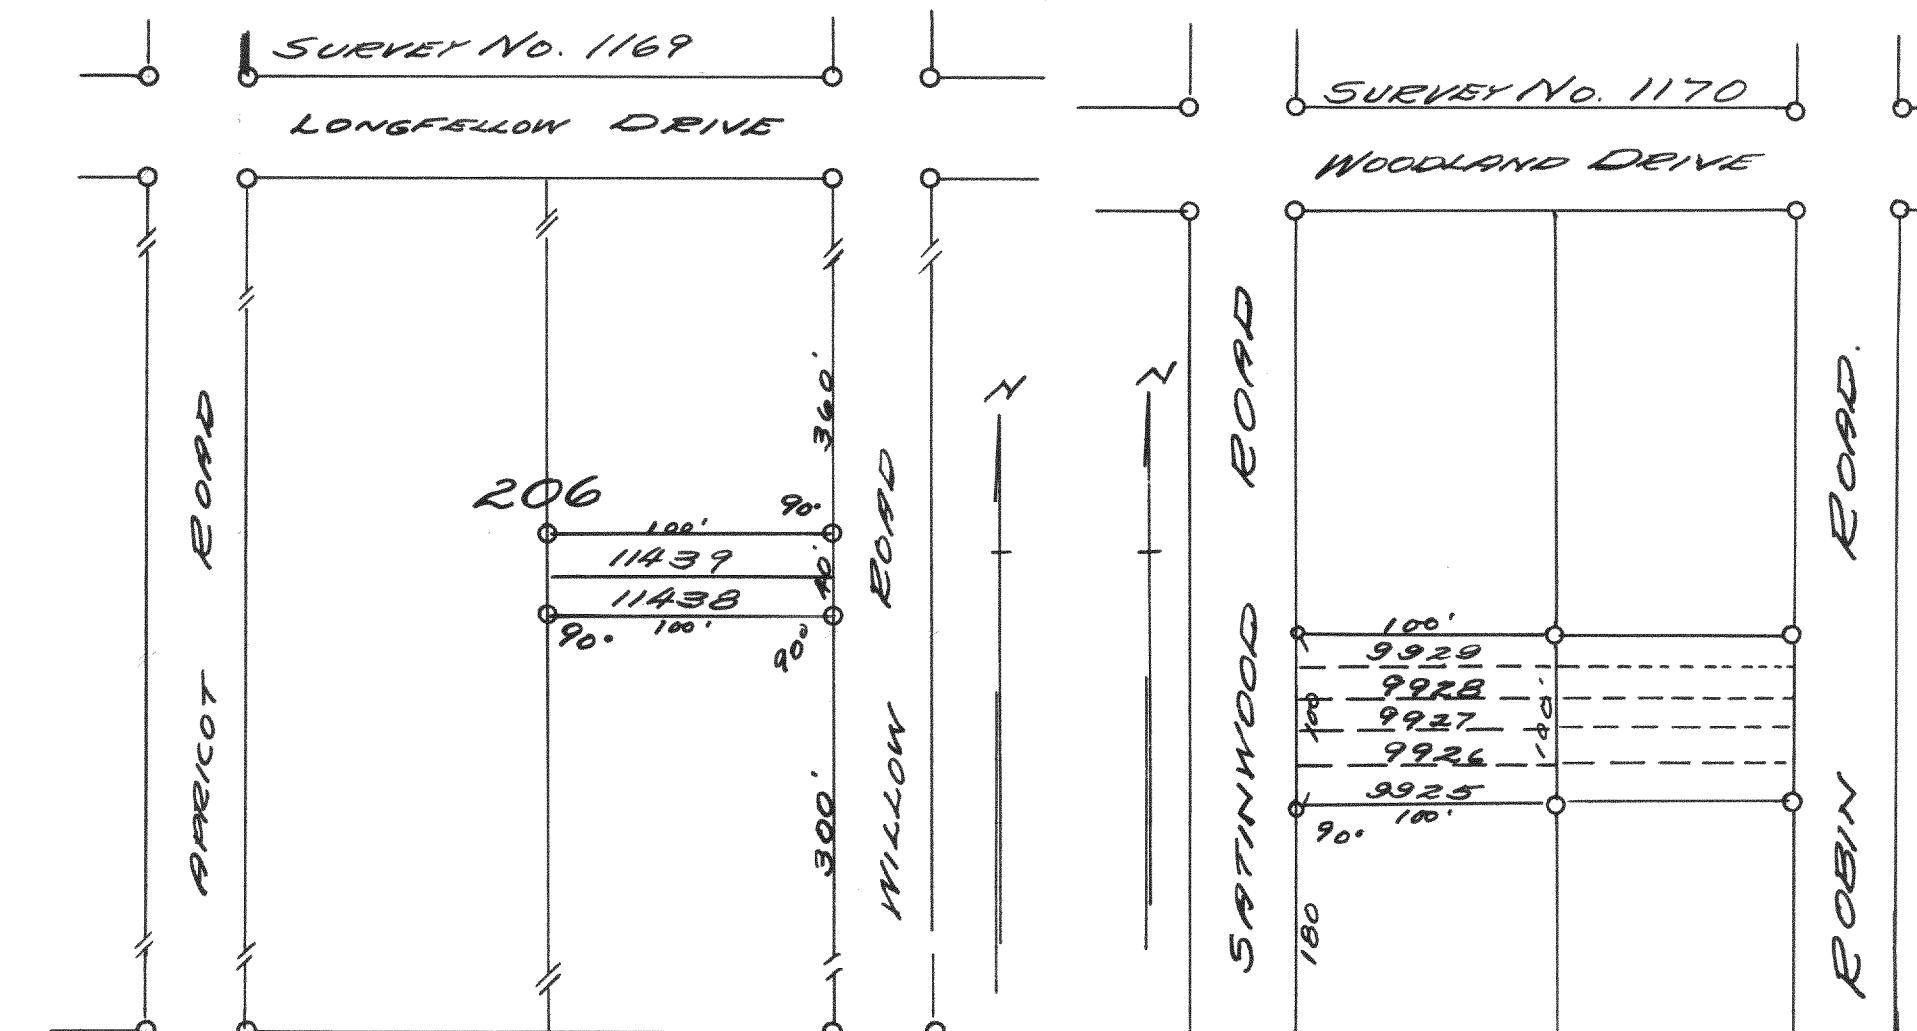


PLAT OF SURVEY OF LOTS
11438 AND 11439 OF LAKE
COMO BEACH SUBDIVISION.
JULY 3, 1940

Lloyd L. Jensen
H.S.J.

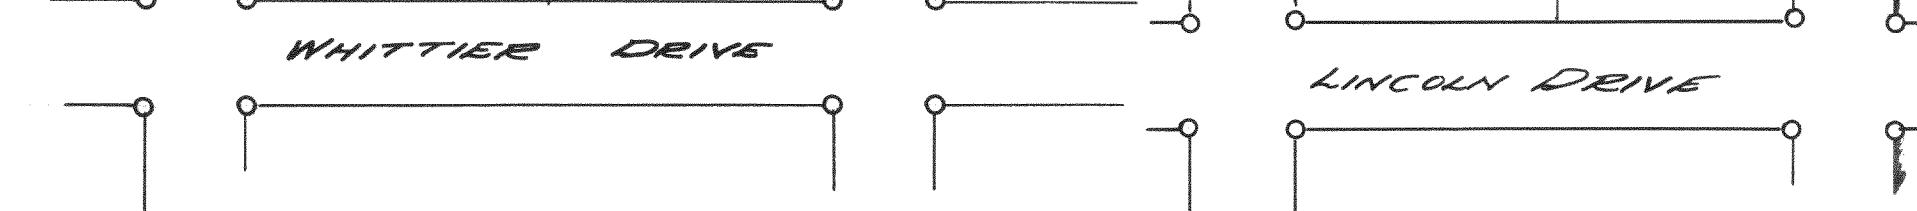

PLAT OF SURVEY OF
LOTS 9925 TO 9927 OF
LAKE COMO BEACH

1940 Lloyd Jensen
H.S.J.

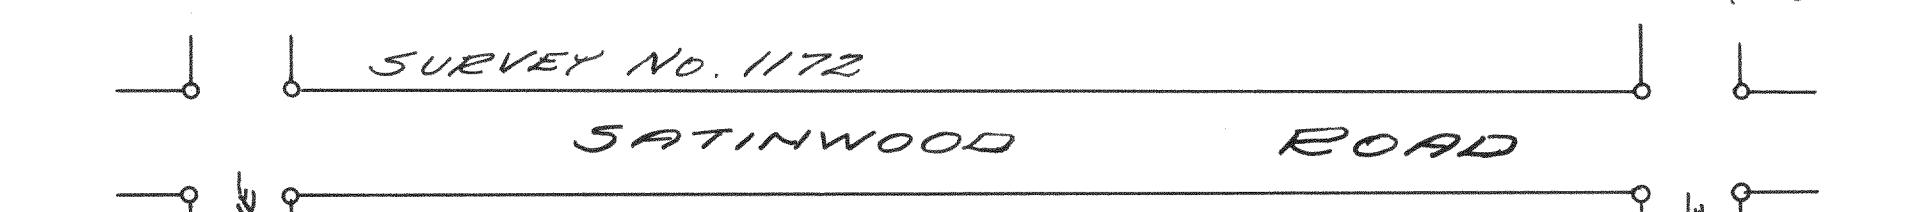

PLAT OF SURVEY OF LOTS 9832 TO 9834
OF LAKE COMO BEACH, WISCONSIN CO., Wisc.

JULY 31, 1940

Lloyd L. Jensen
H.S.J.

