




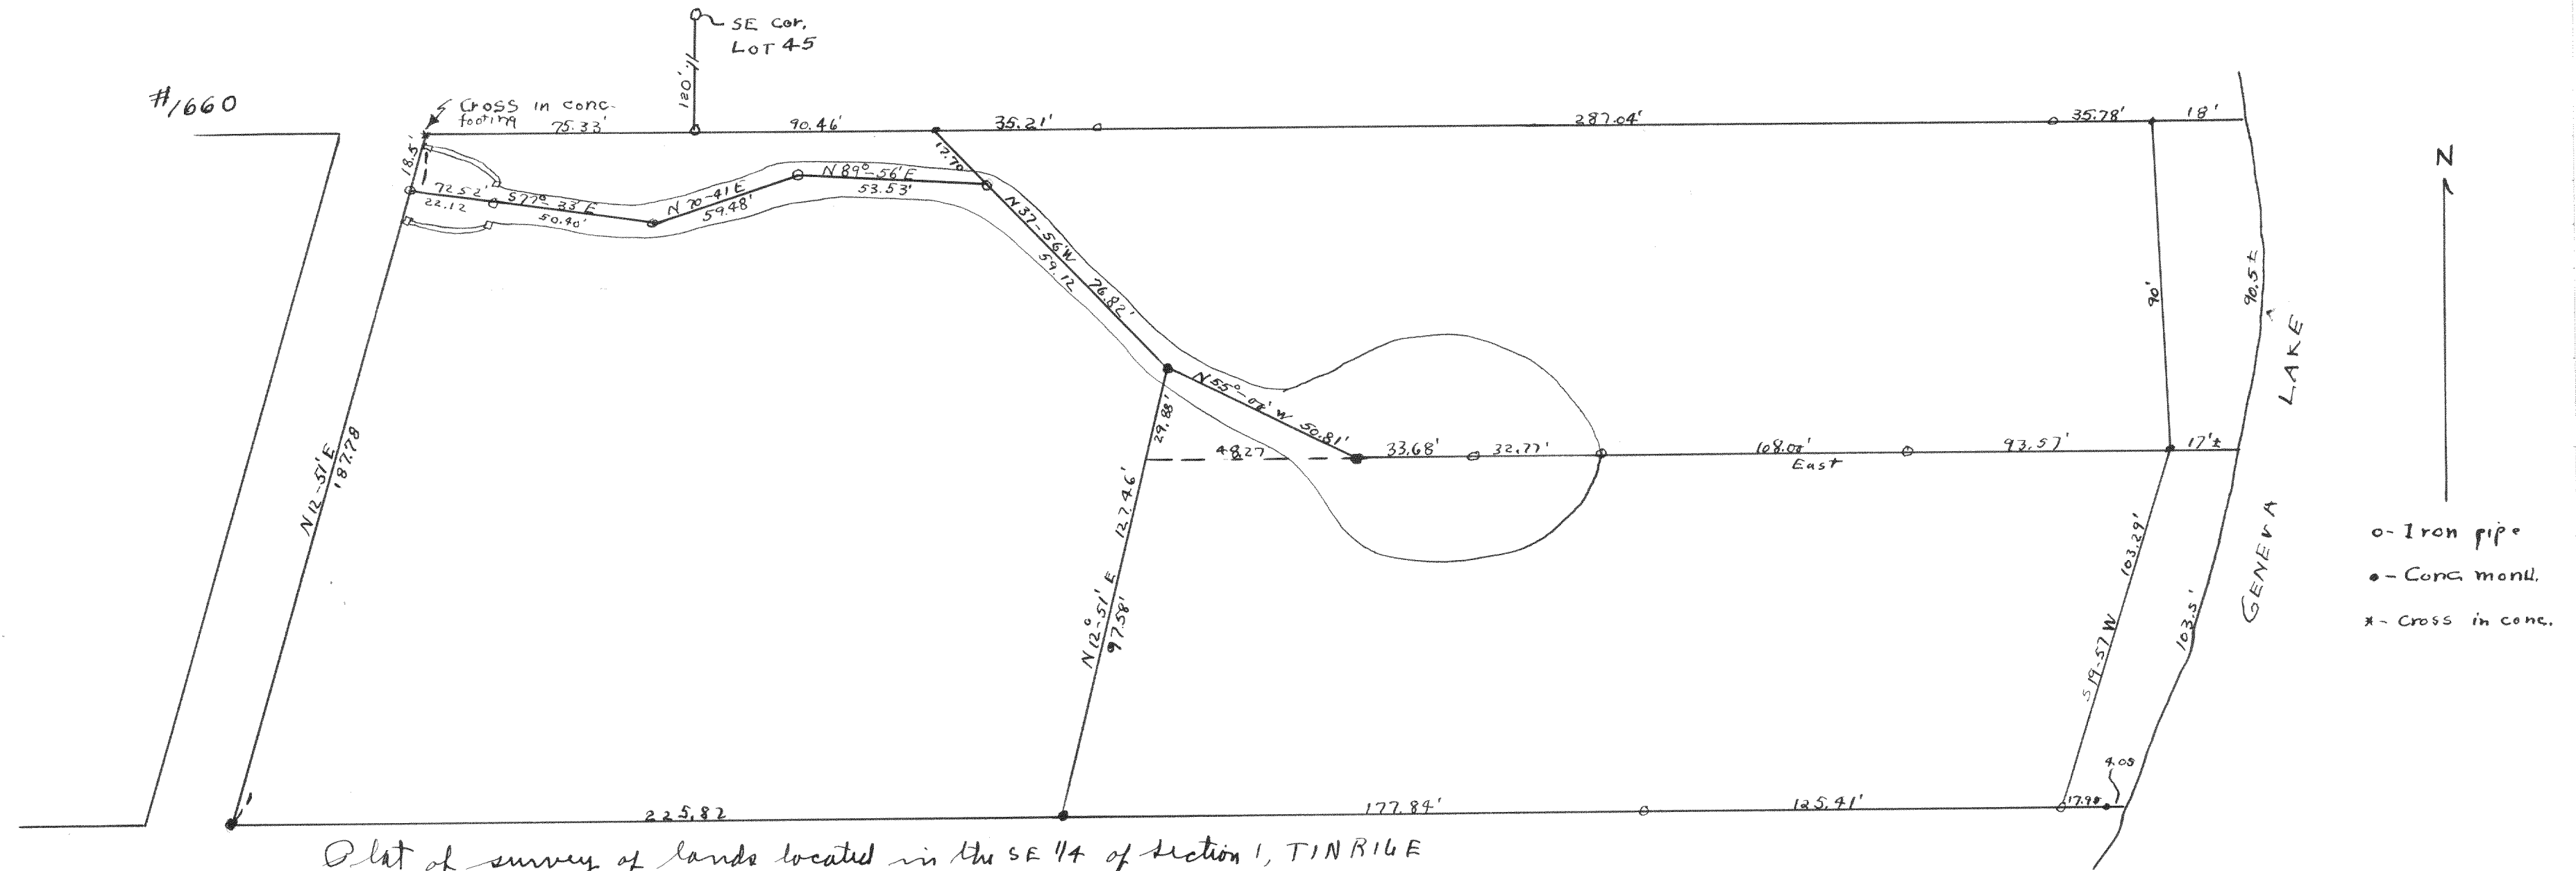

Plot of survey of lands located in the SE 1/4 of Section 1, T1N R16E
and in the SW 1/4 of Section 6, T1N R17E, Village of Williams Bay, Walworth County, Wisconsin
July 1946
Lloyd L Jensen
County Surveyor
G.T.D.

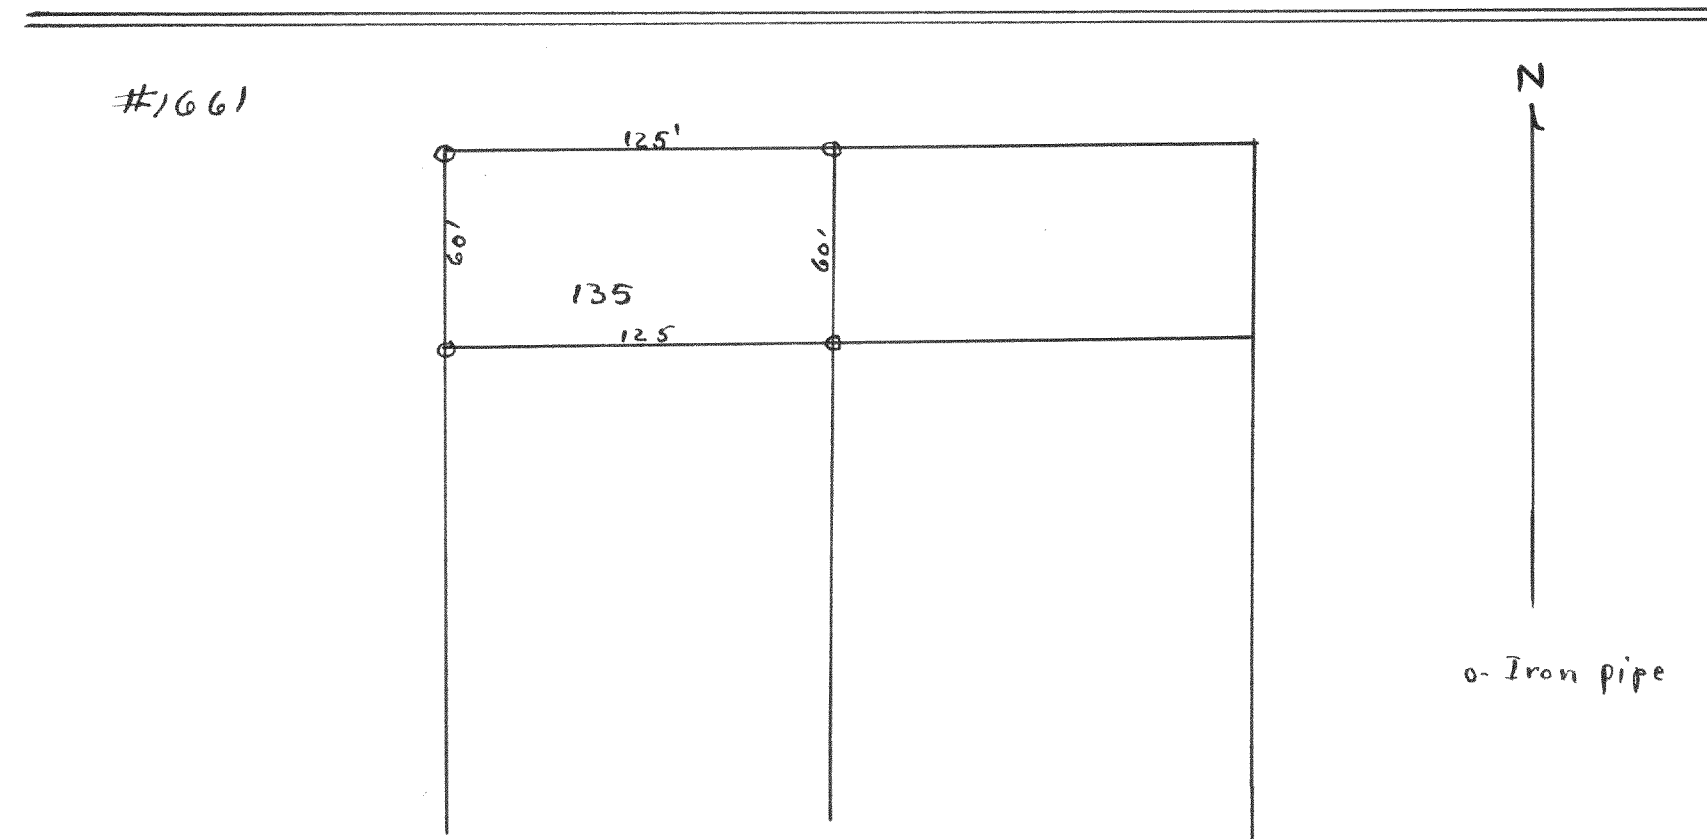

Plot of survey of lot 135 of the original plat of
Adair Point Park Subdivision Williams Bay, Walworth County, Wisconsin
March 30, 1946
Lloyd L Jensen
County Surveyor
G.T.D.

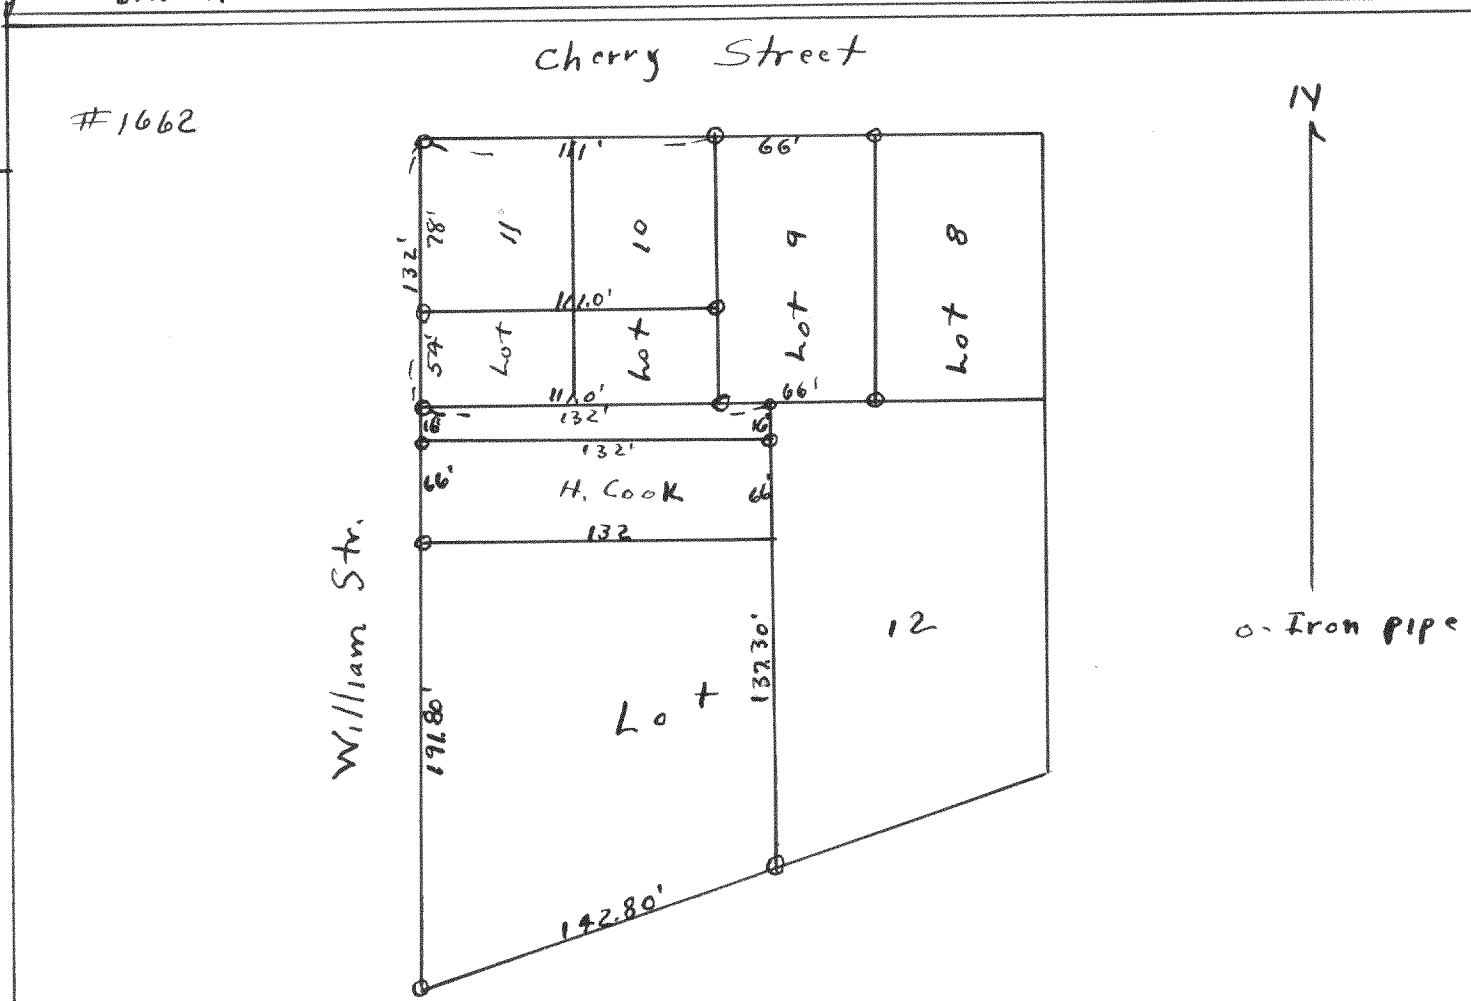

Plot of land located in Block 3 of Williams 2nd addition
to Williams Bay Walworth County, Wisconsin
May 15, 1946
Lloyd L Jensen
County Surveyor
G.T.D.