



2110

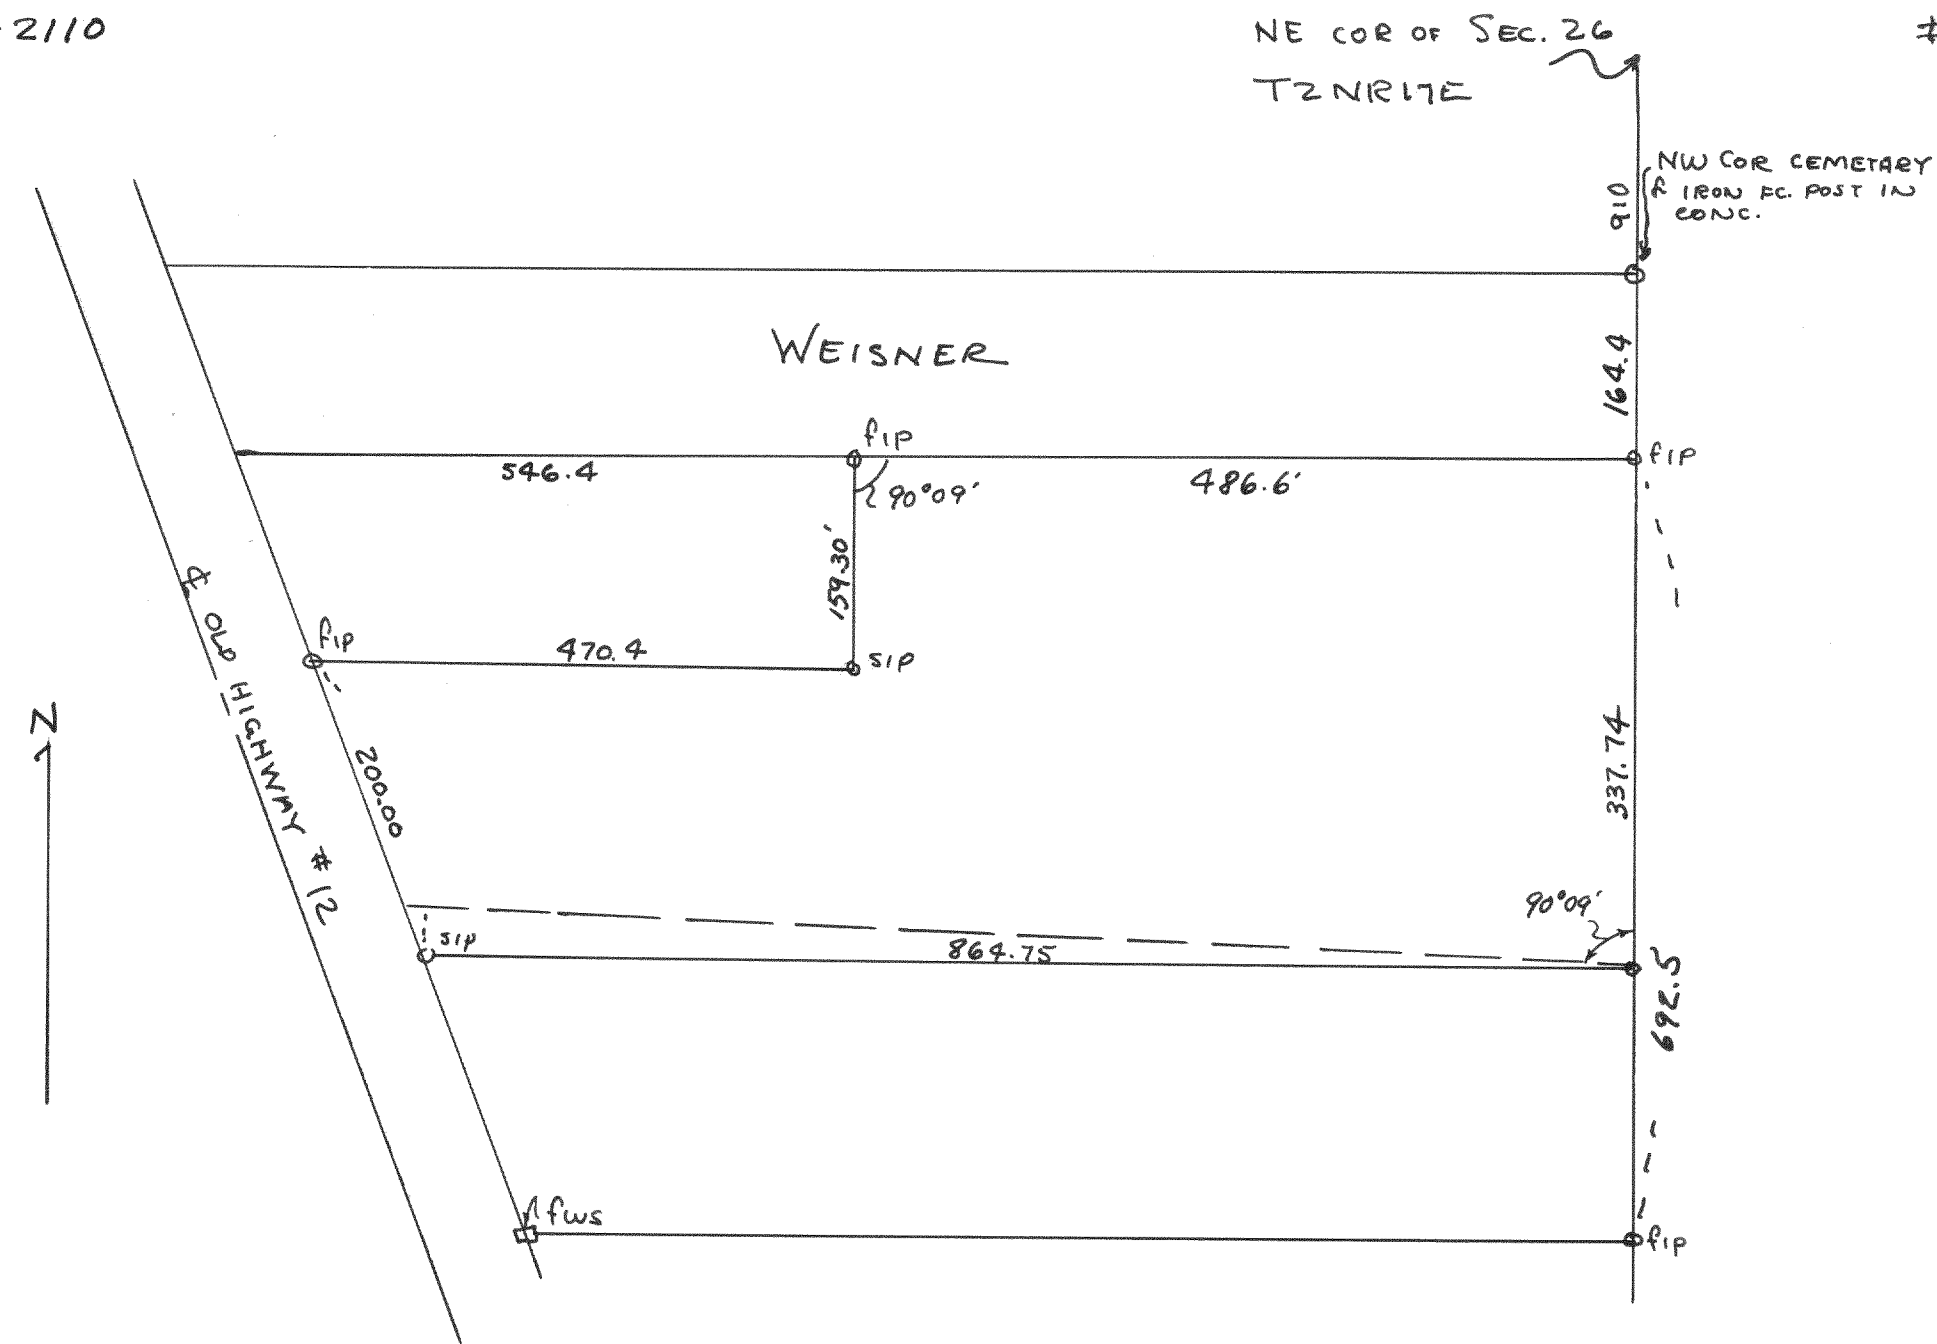

Plat of survey of a parcel of land located in the NE $\frac{1}{4}$ of
 Sec 26, T2N R17E, Walworth Co., Wisconsin
 Aug 1949

Hoyd L. Jensen
 County Surveyor

2111

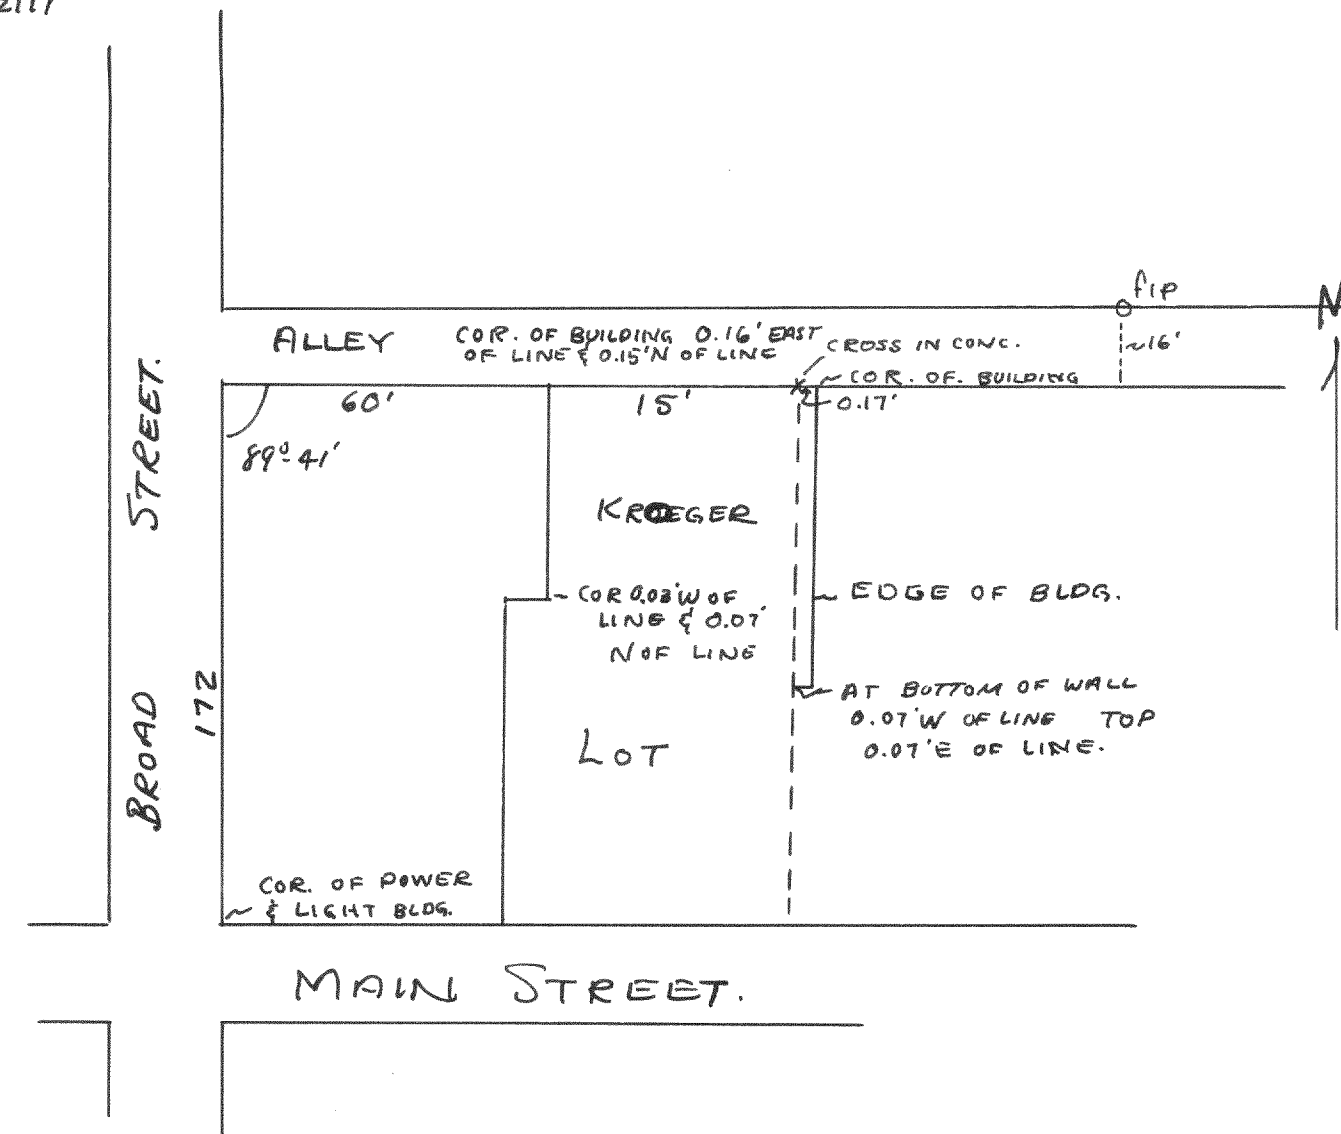

Plat of survey of part of lots 7 & 8 of Block 27
 in the city of Lake Geneva, Walworth Co., Wis.
 Sept 15, 1949

Hoyd L. Jensen
 County Surveyor