


Paid to
here 3-21-50
LNU

Middle 1/4 Sec Cor
Sec 35 4-16
E-W 1/4 Sec Line & S Line
Lost Nation Park
N 86° 58' E 709.64 S.I.P.
24.85 S.I.P. 295.81 S.I.P. 133.09 S.I.P. 50.00 S.I.P.

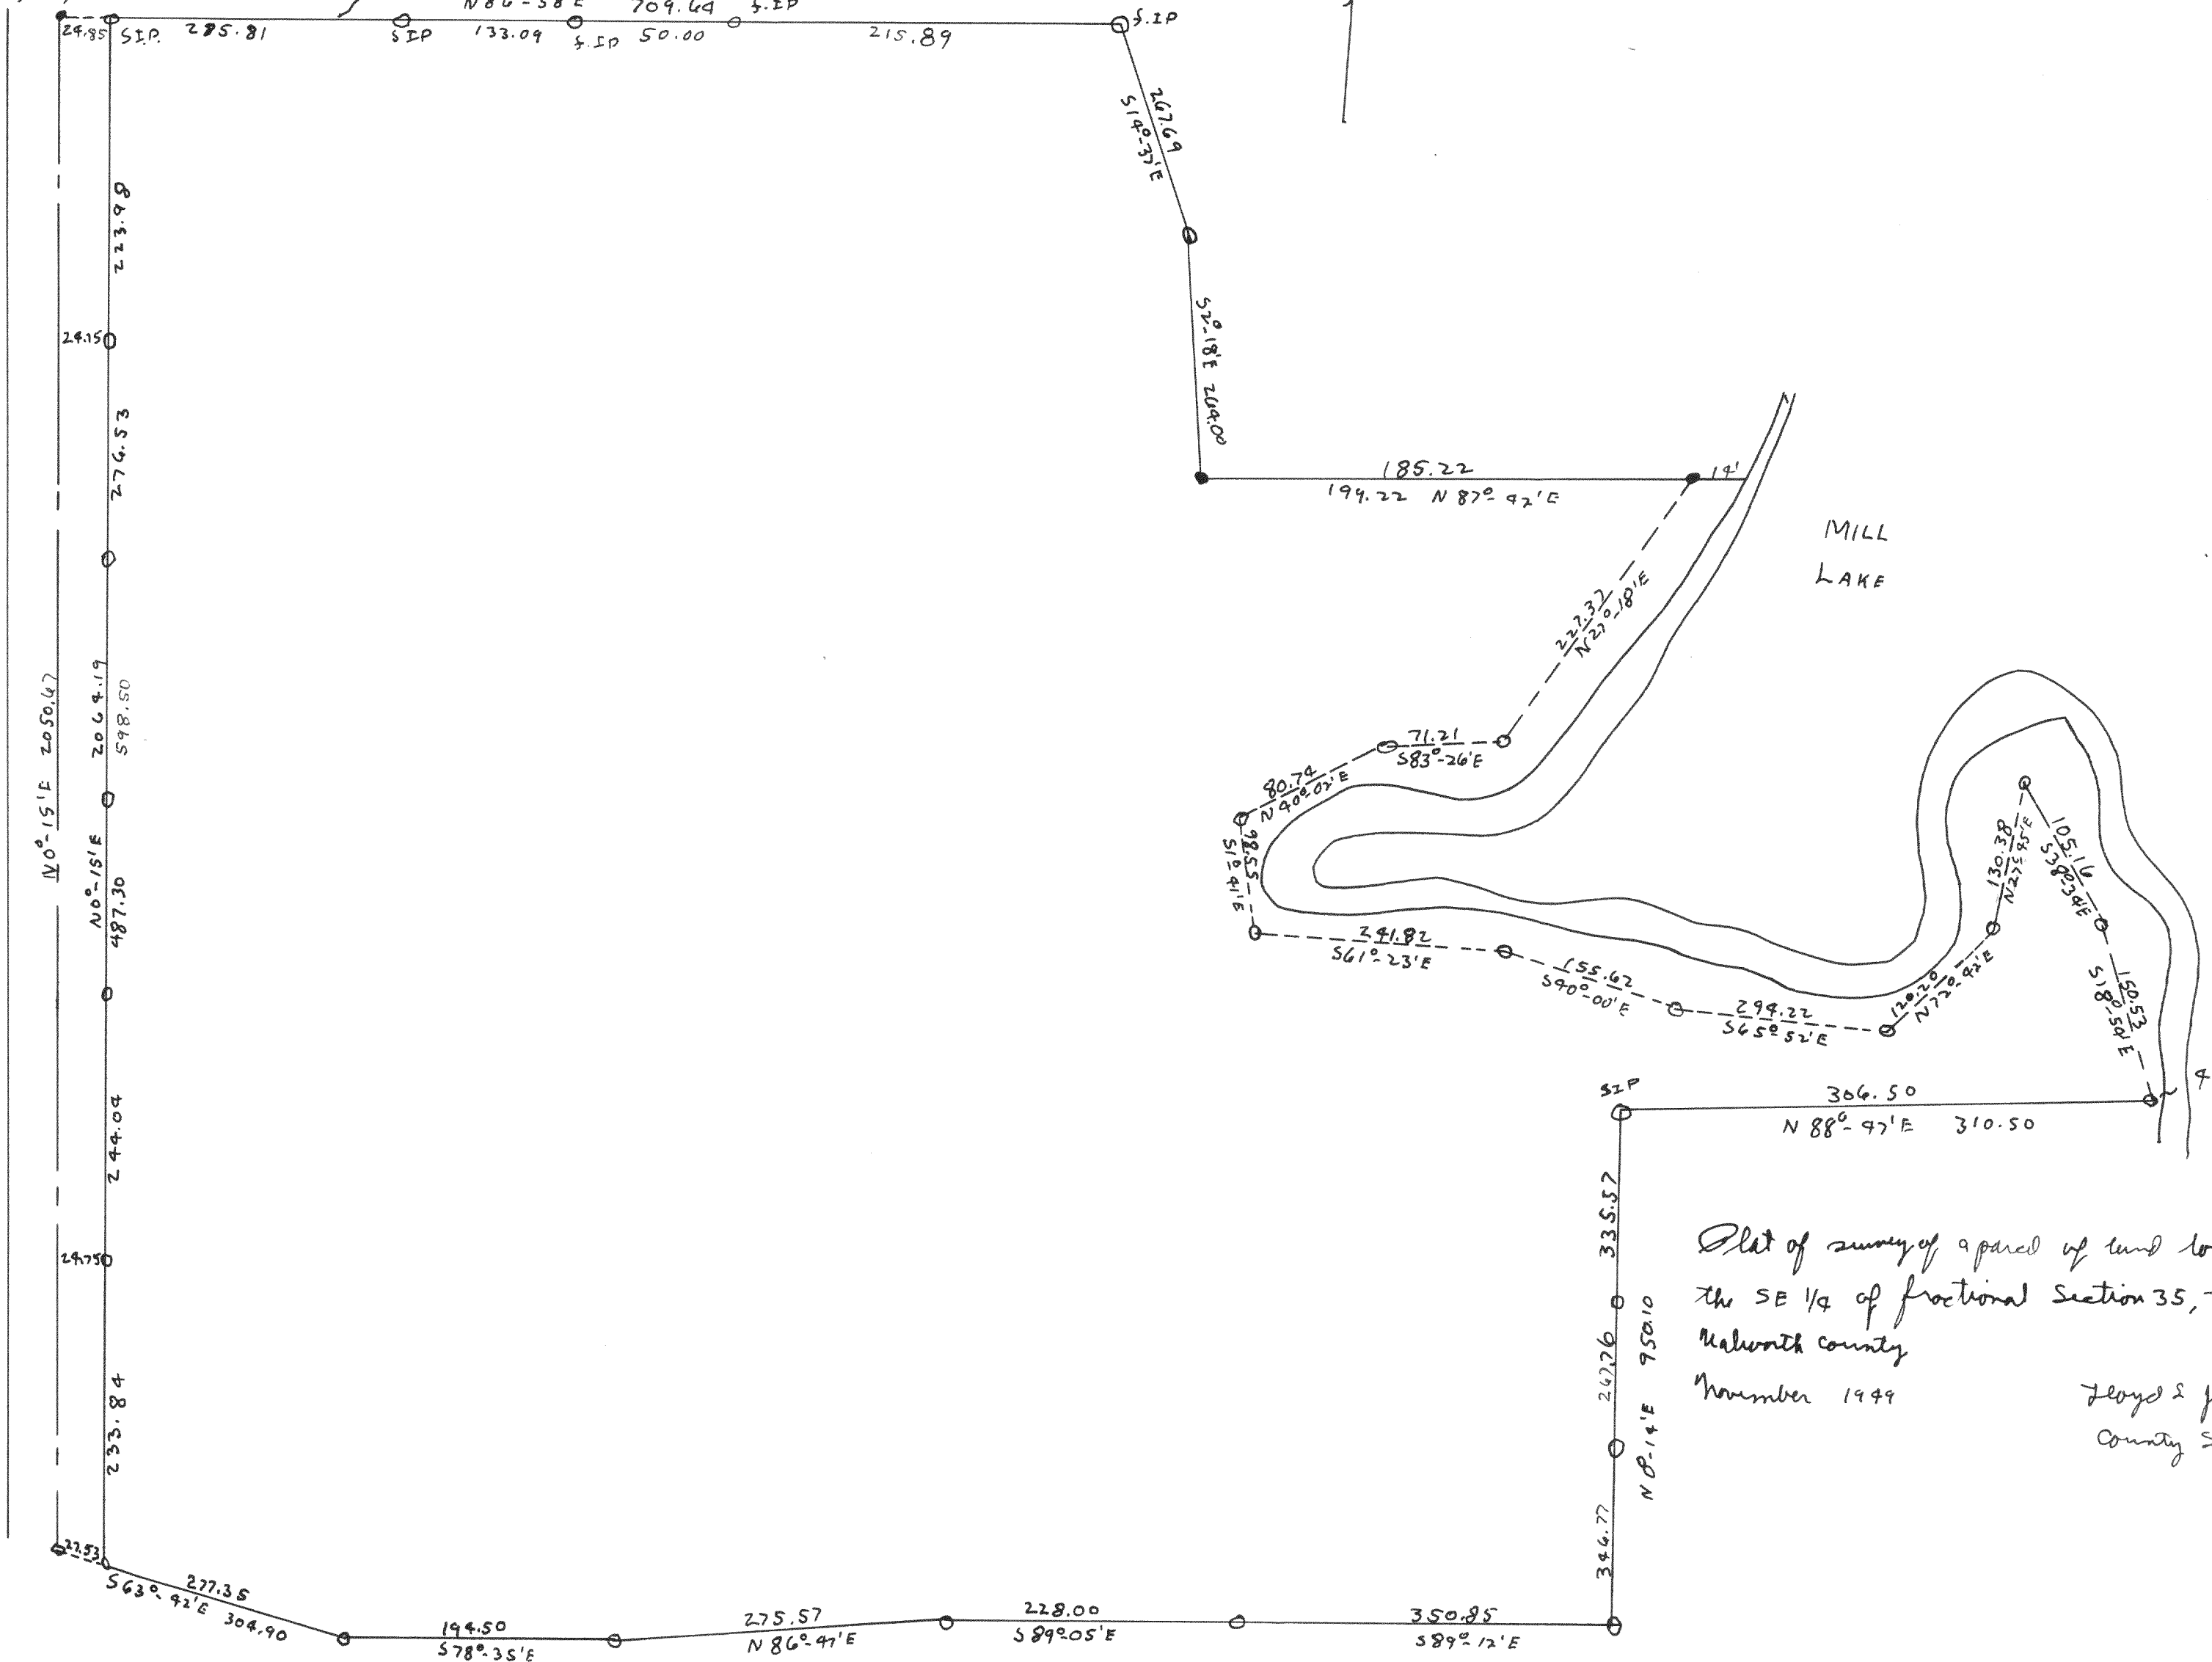

Plot of survey of a parcel of land located in
the SE 1/4 of fractional Section 35, T9N R16E
Nakamath county,
November 1949

Lloyd E Jensen esd
County Surveyor