


2595

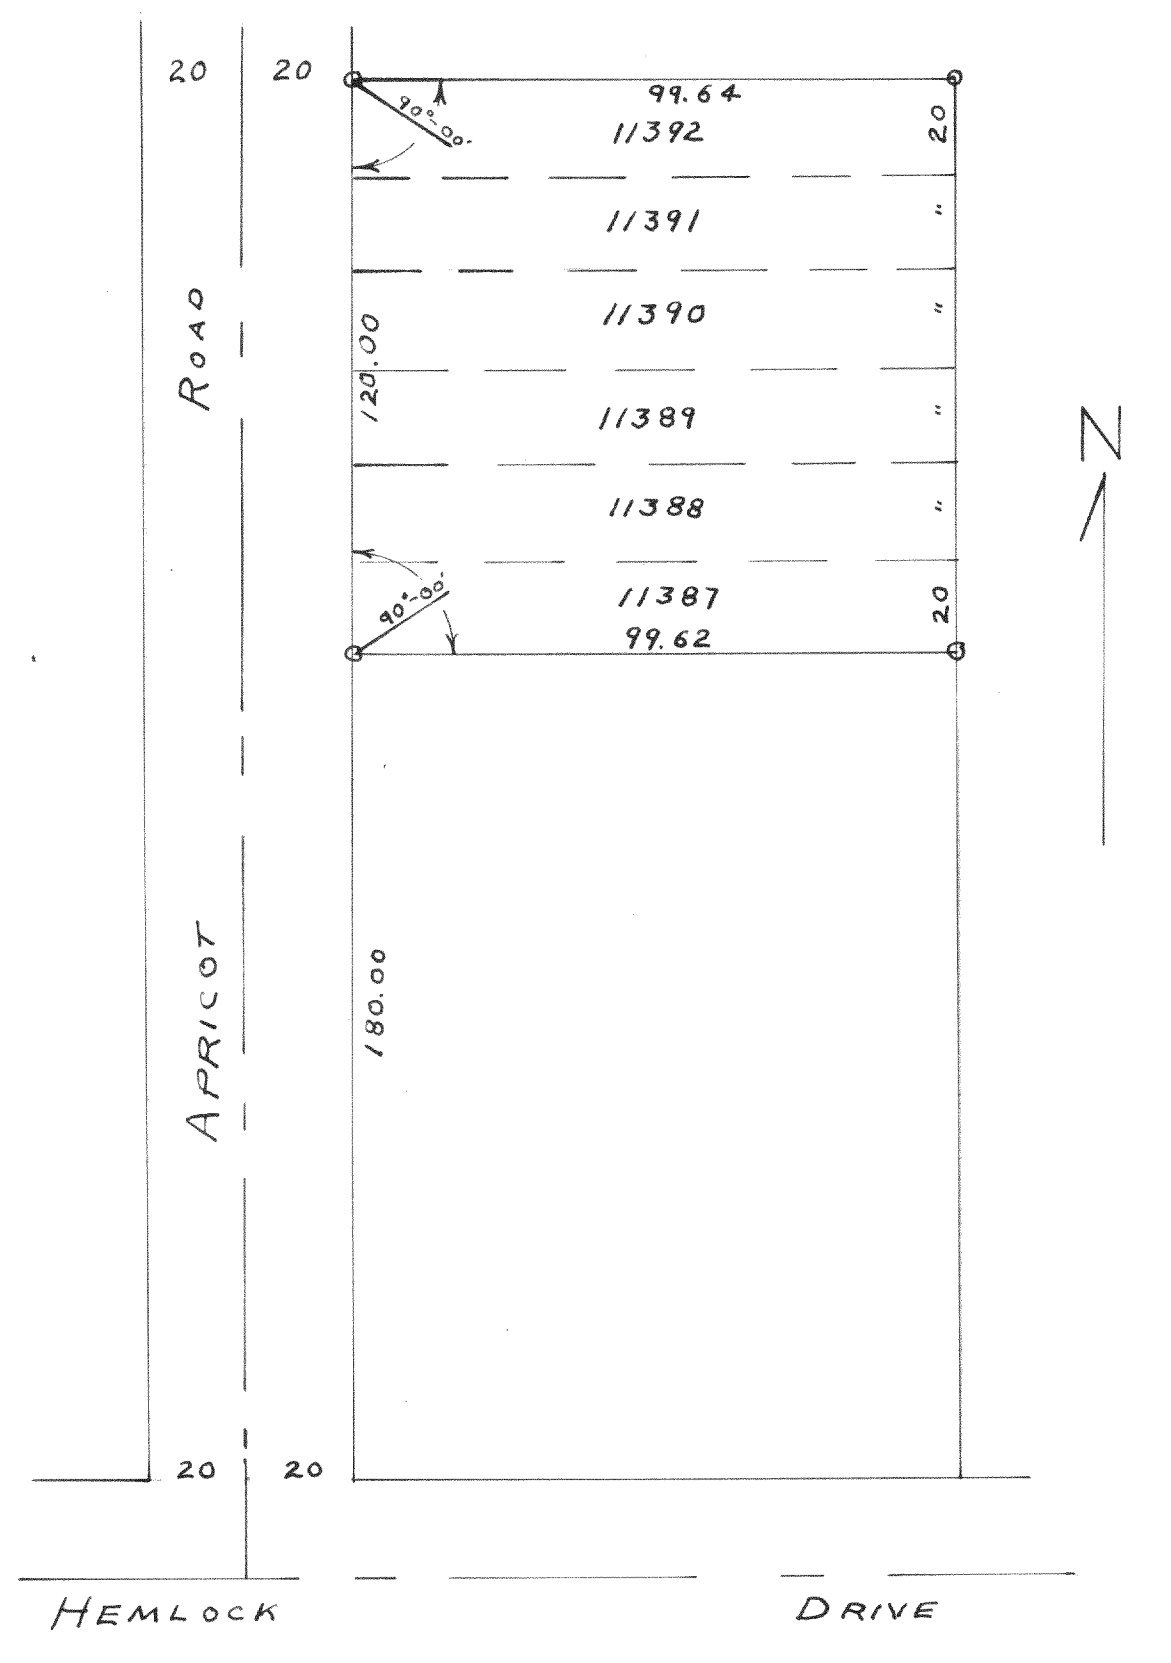


PLAT OF SURVEY OF LOTS 11387
TO 11392 INCLUSIVE, OF LAKE COMO
BEACH SUBDIVISION WALWORTH COUNTY,
WISCONSIN

APRIL 2, 1952

Lloyd L. Jensen SA
COUNTY SURVEYOR

2596

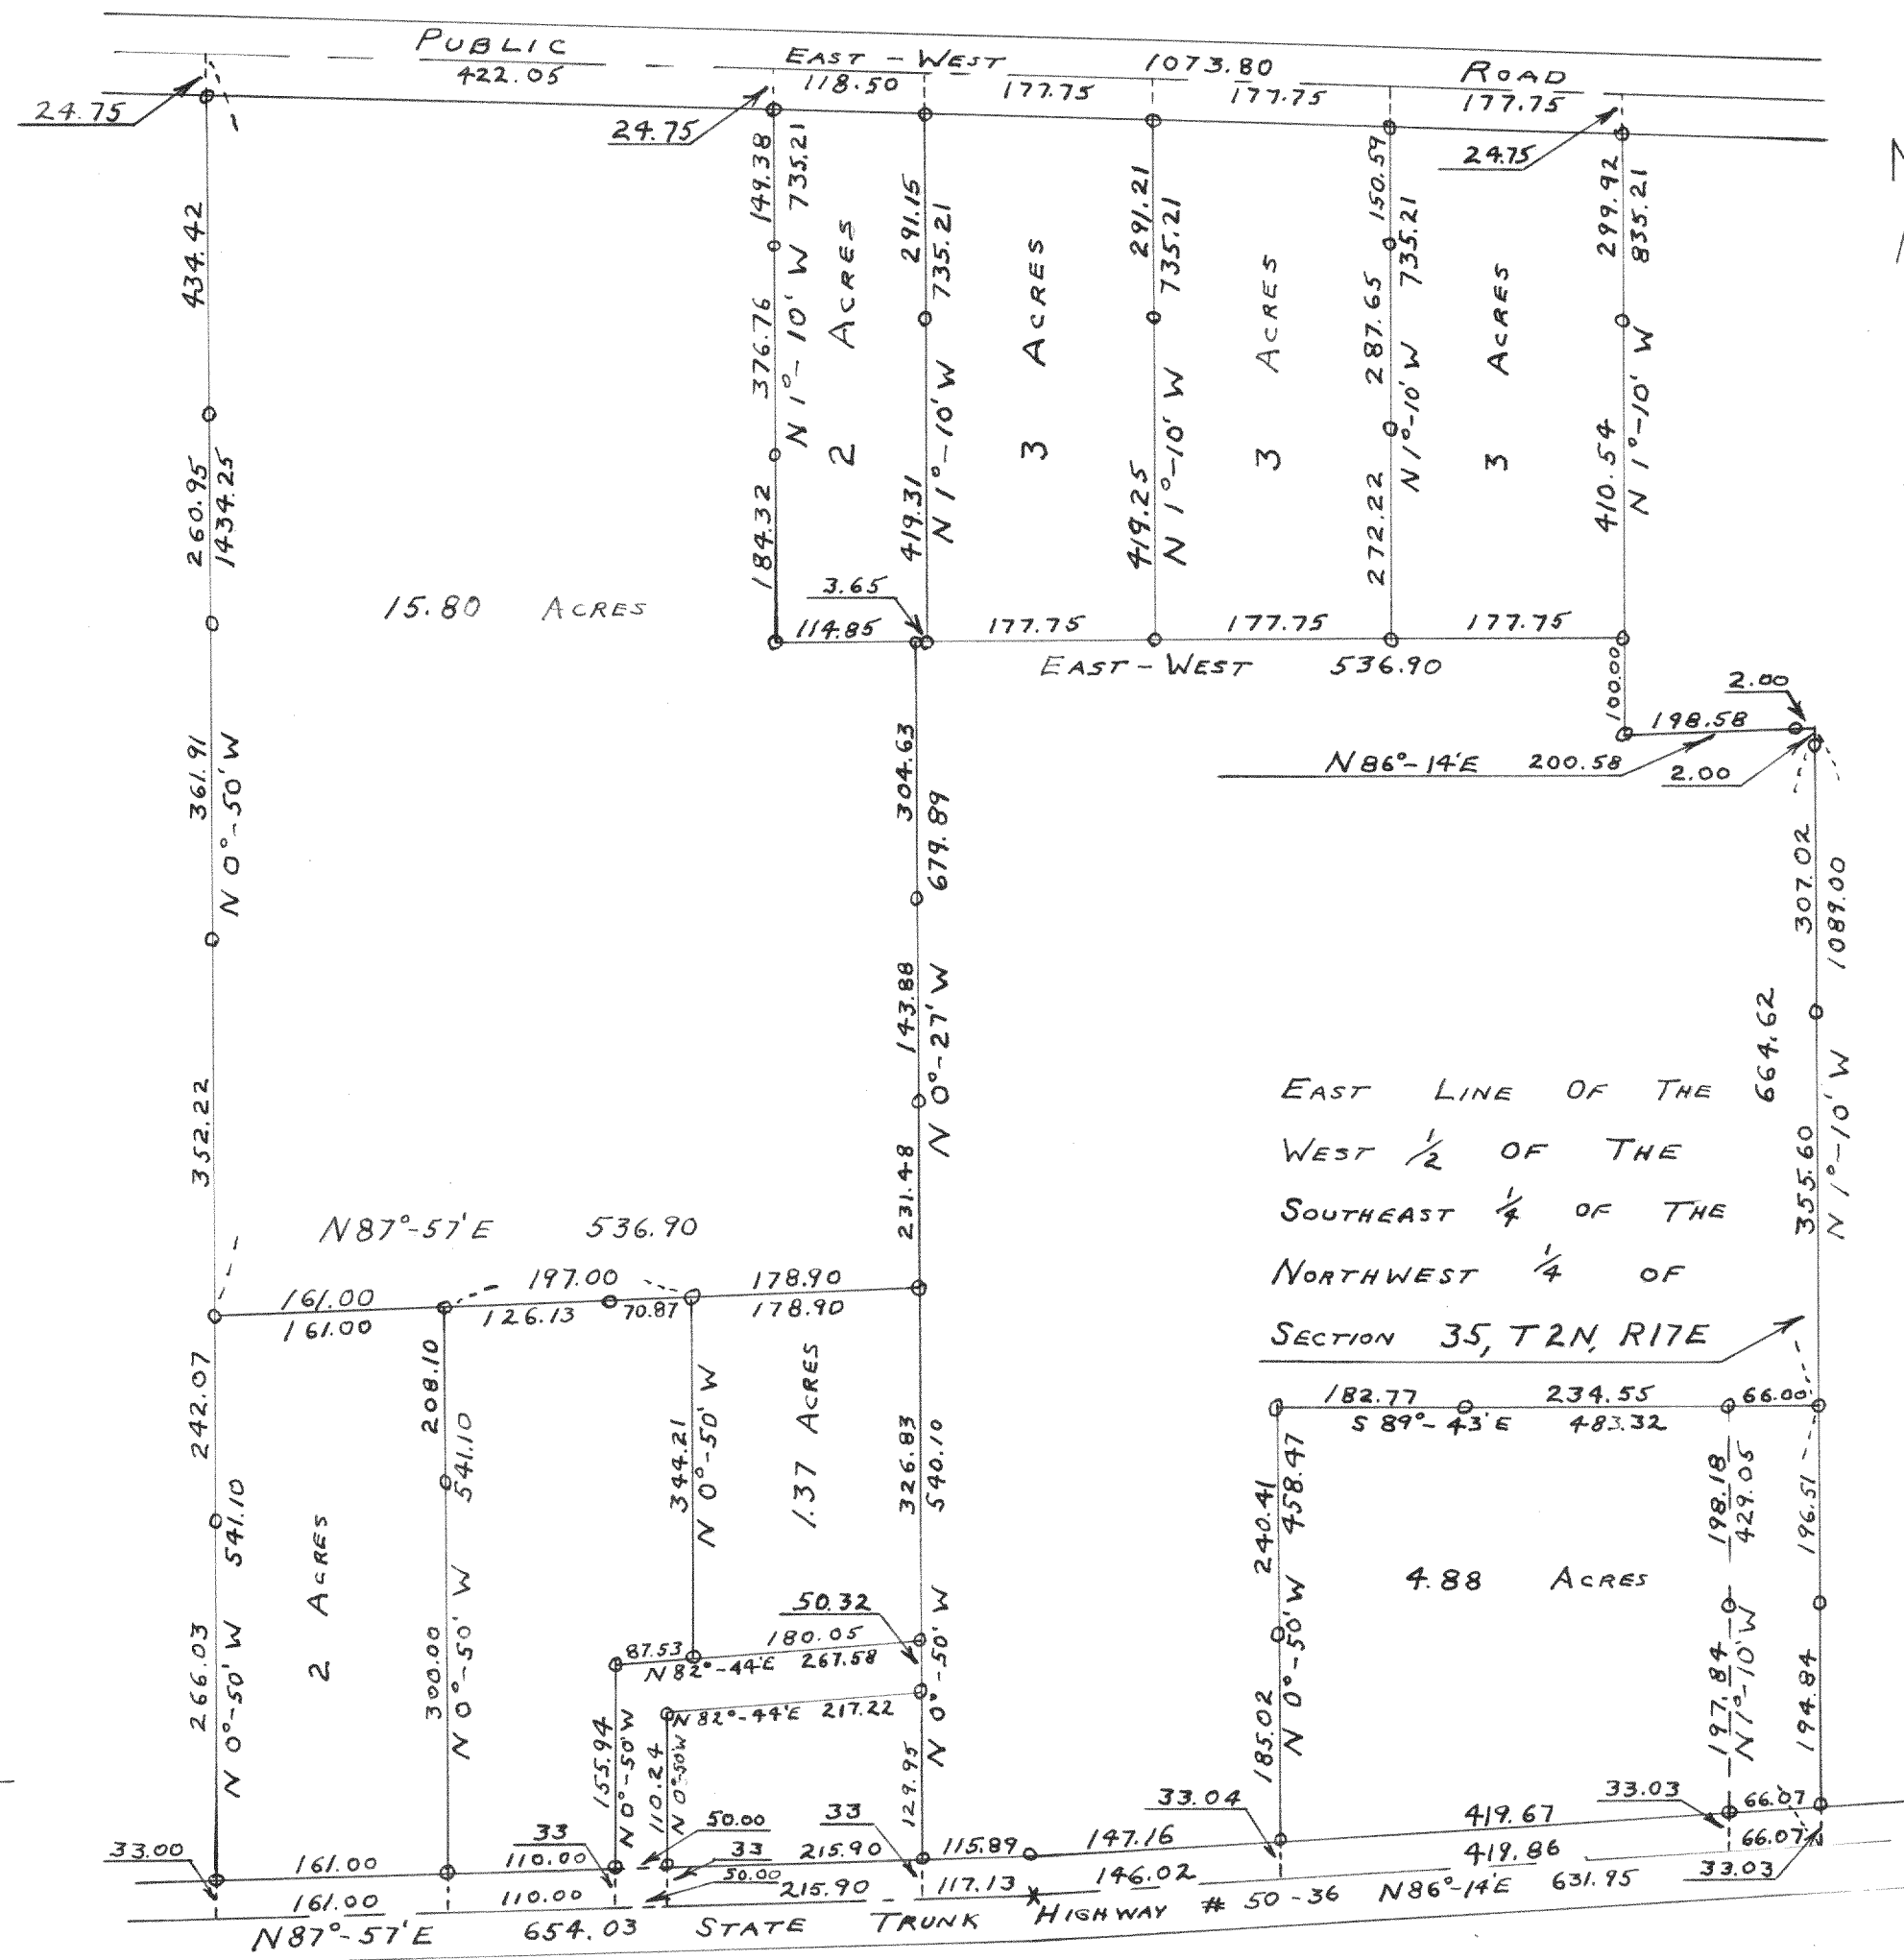

PLAT OF SURVEY OF LAND LOCATED IN THE
NORTHWEST 1/4 OF SECTION 35, T2N, R17E OF
WALWORTH COUNTY, WISCONSIN.

JUNE 1952

Lloyd L. Jensen SA
COUNTY SURVEYOR