


#1424

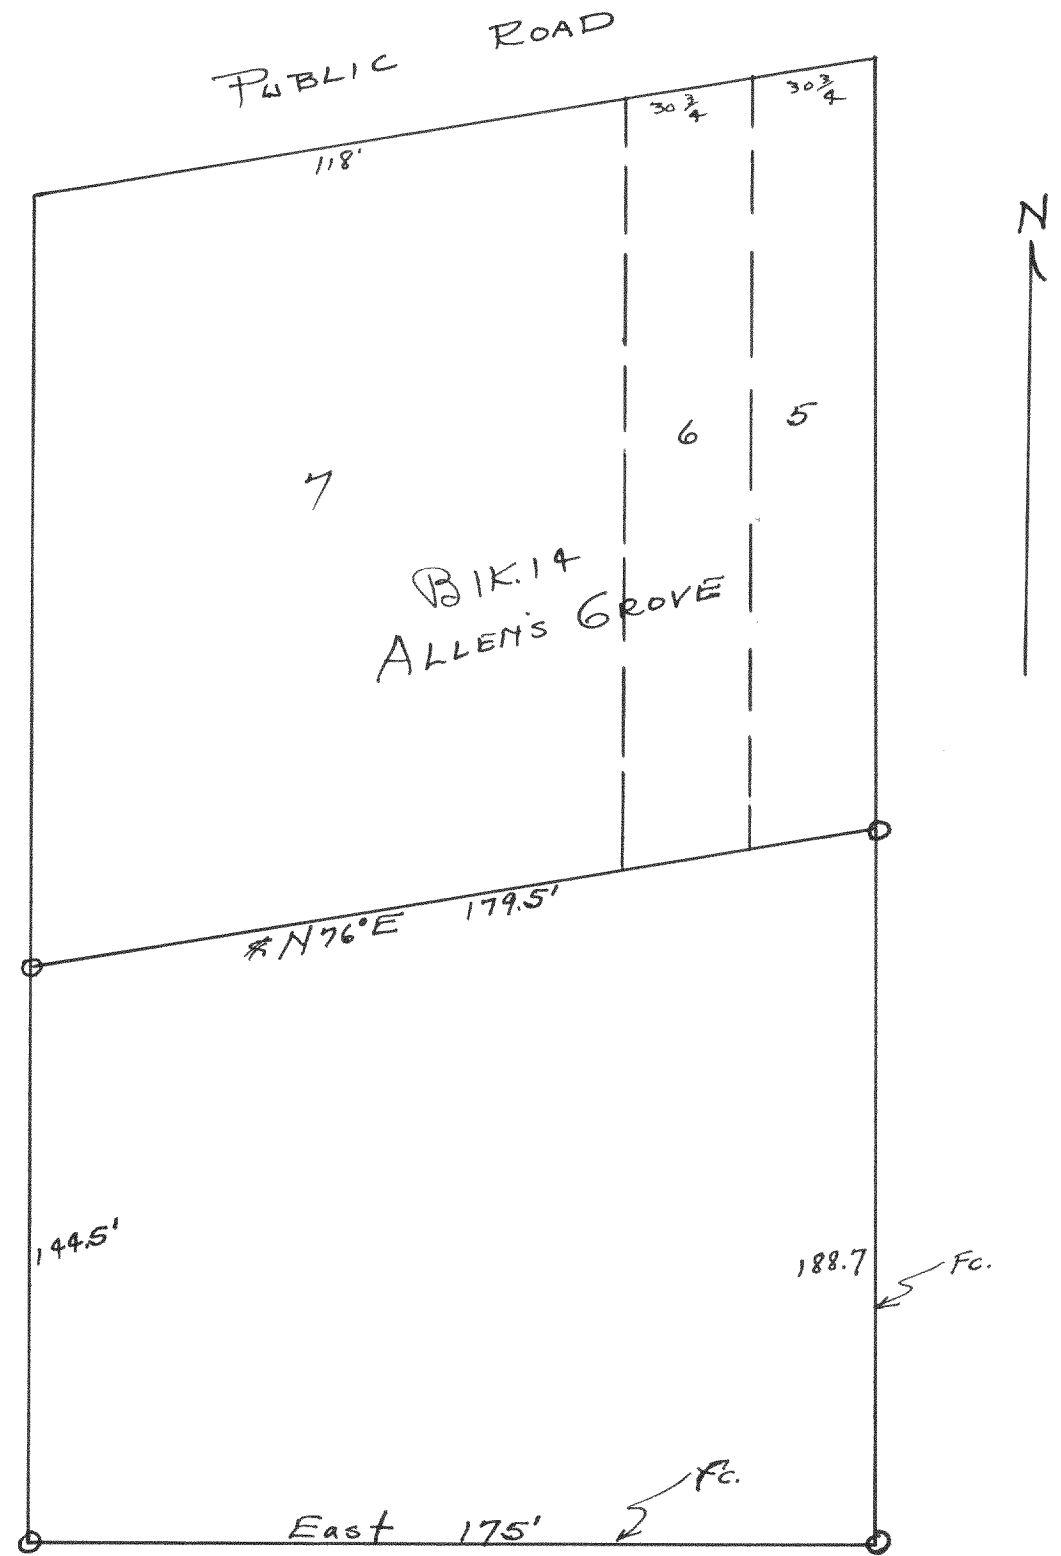


Plot of survey of a parcel of land lying South of Lots 5, 6 & 7 of Bk. 14 of Allen's Tract.

Oct. 1943

Lloyd S. Jensen  
County Surveyor

#1425

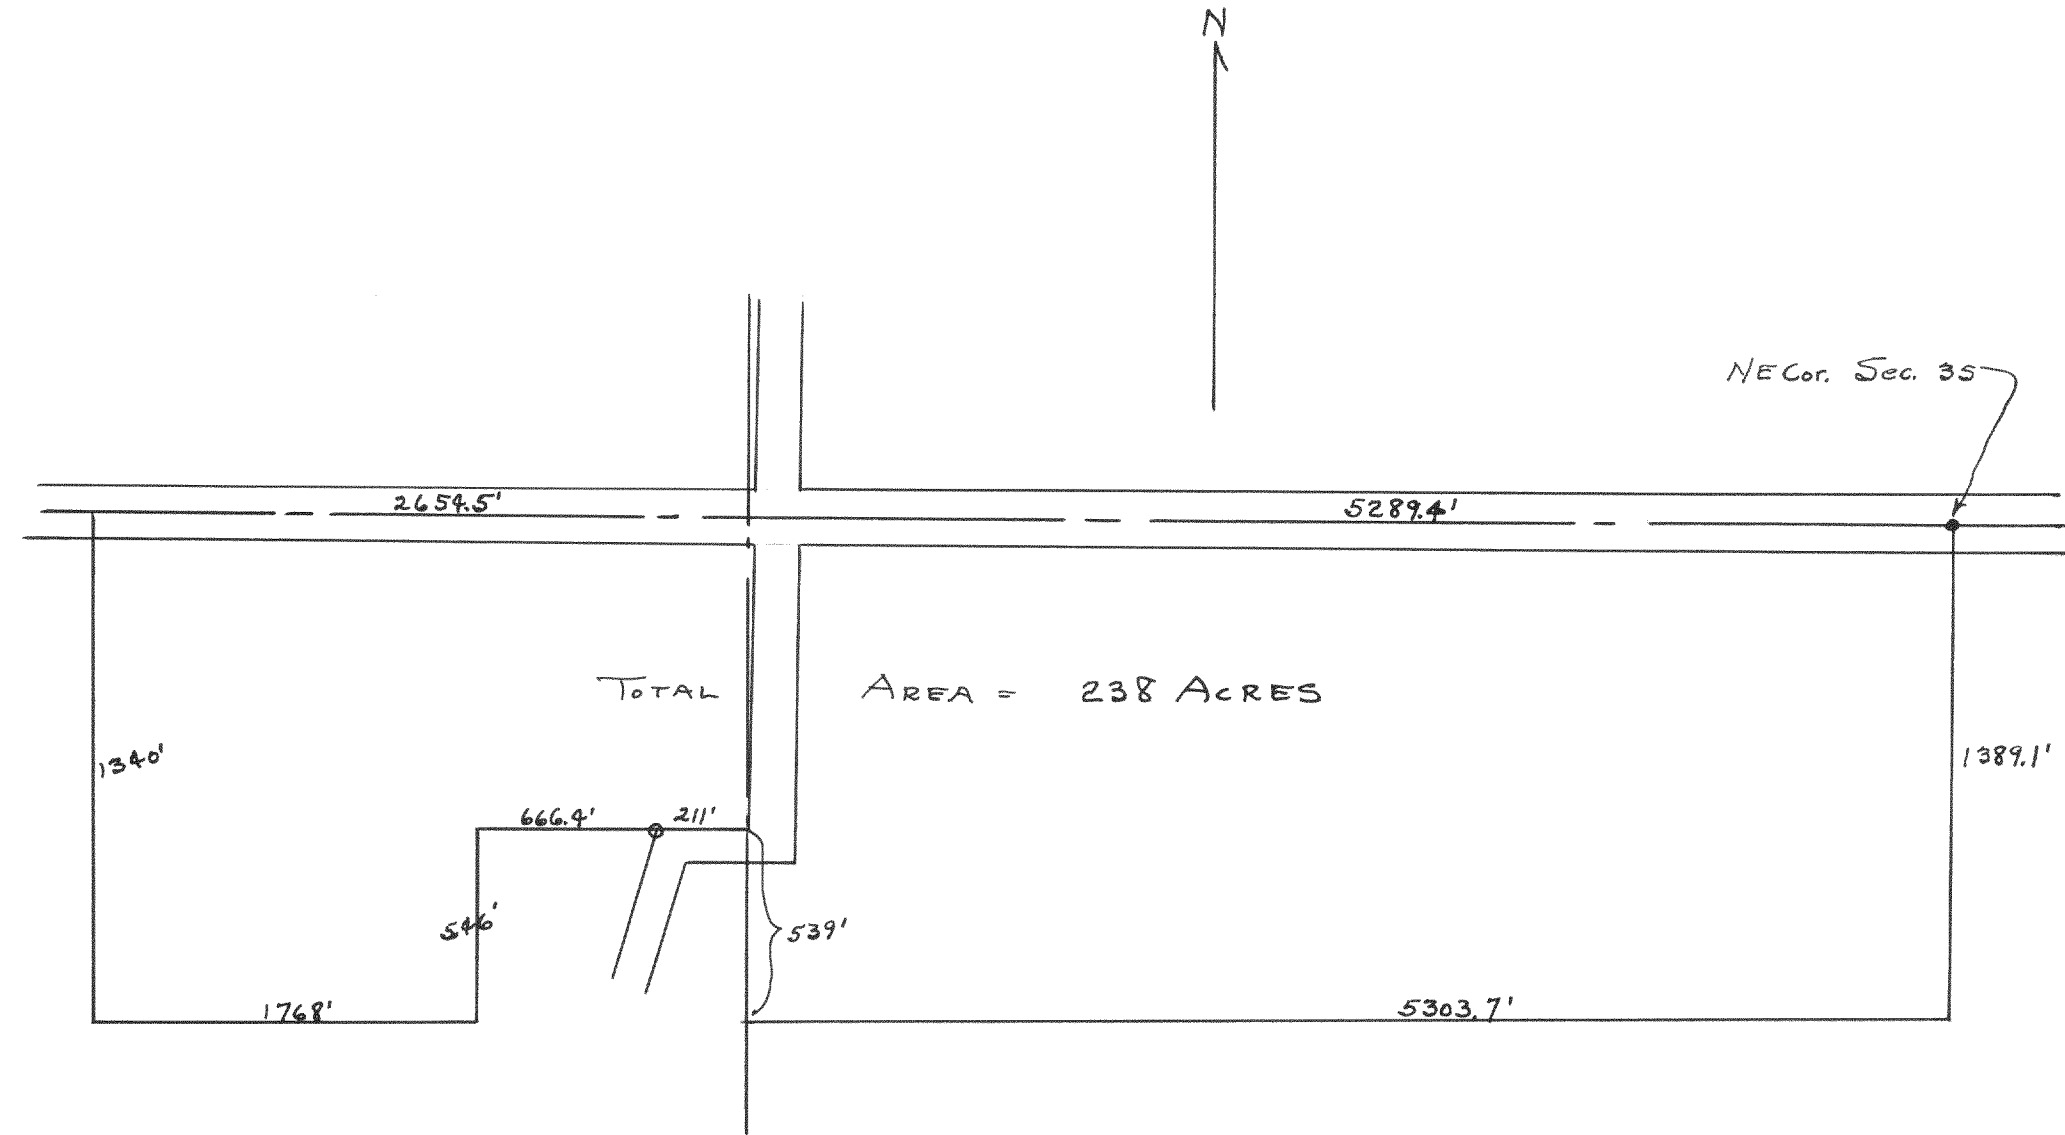

Plot of fence line survey of part of Sections 34 and 35 of T1N R16 E

Nov. 1943

Lloyd S. Jensen  
County Surveyor