


#1442

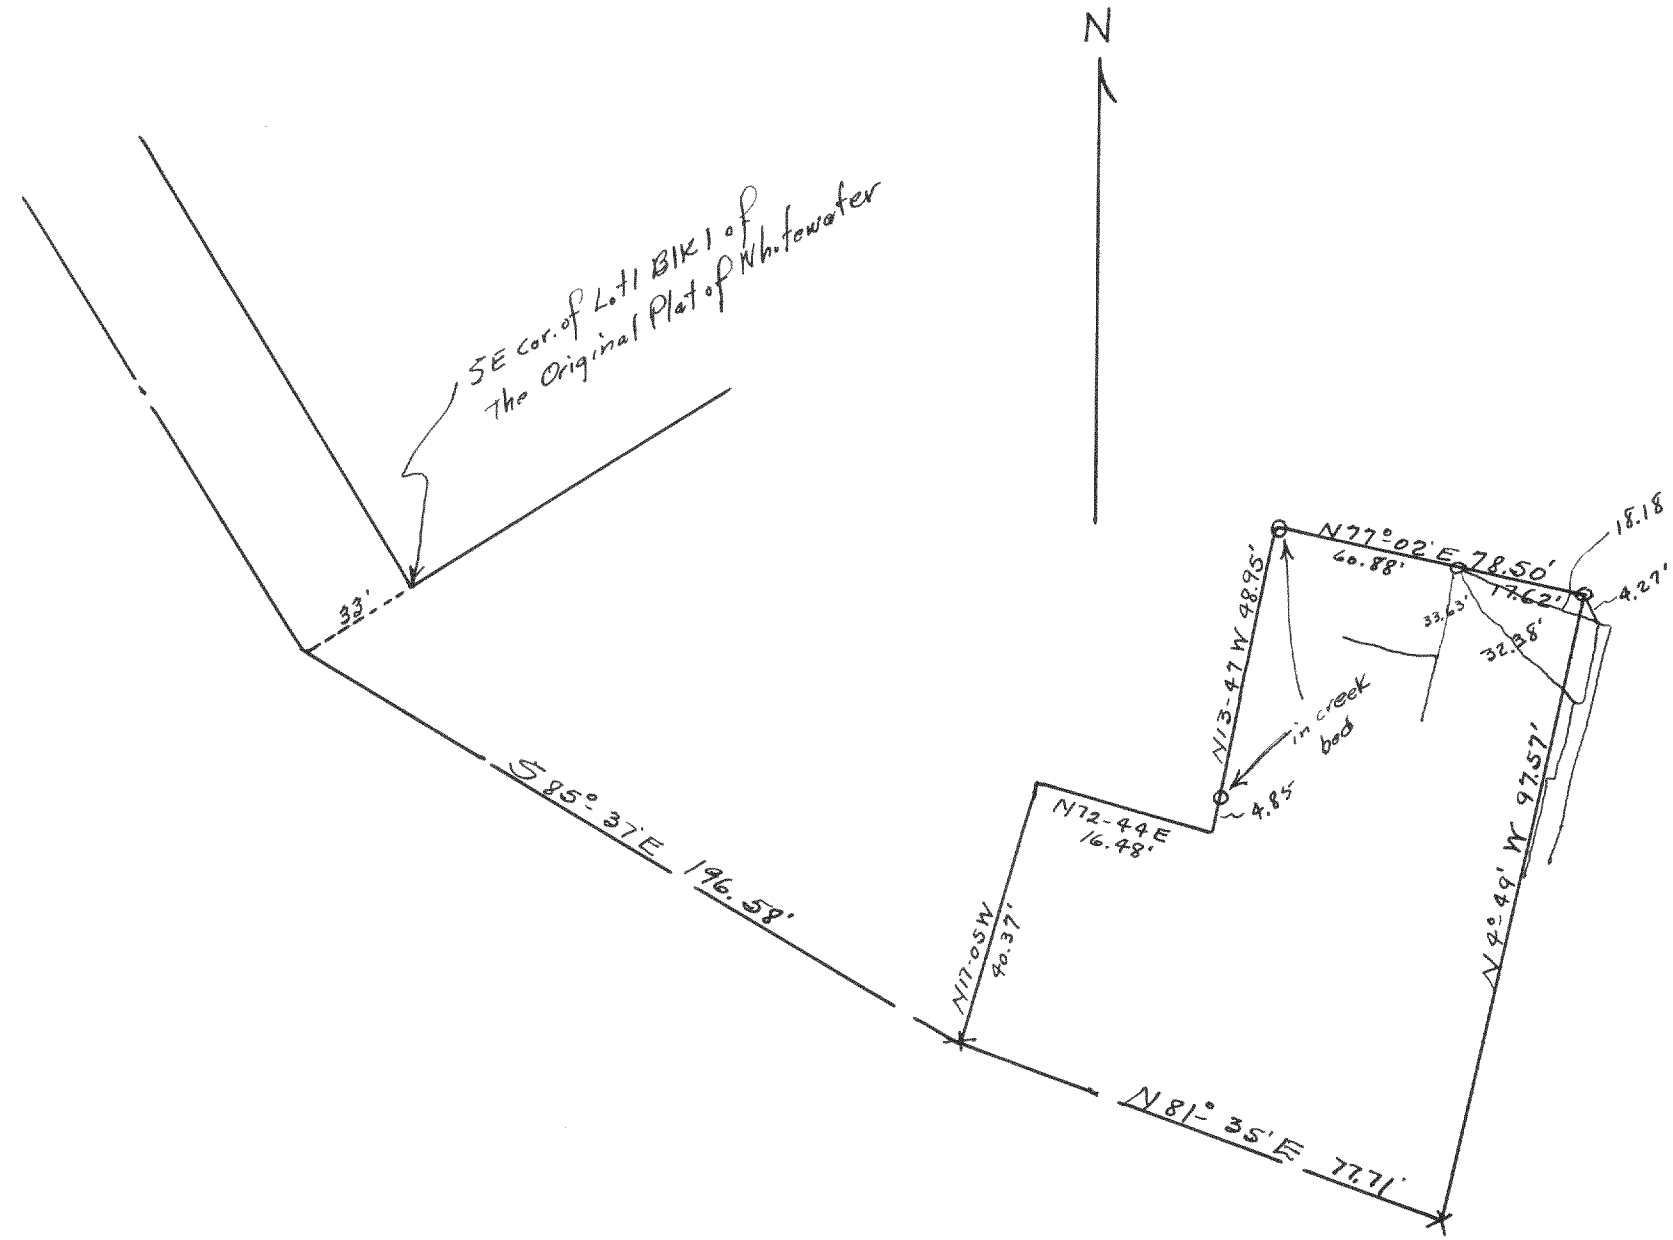


Plot of survey of the filling station property in the Del Star Mill land in the City of Whitewater

Dec. 27, 1943

Lloyd S. Jensen  
County Surveyor

#1443

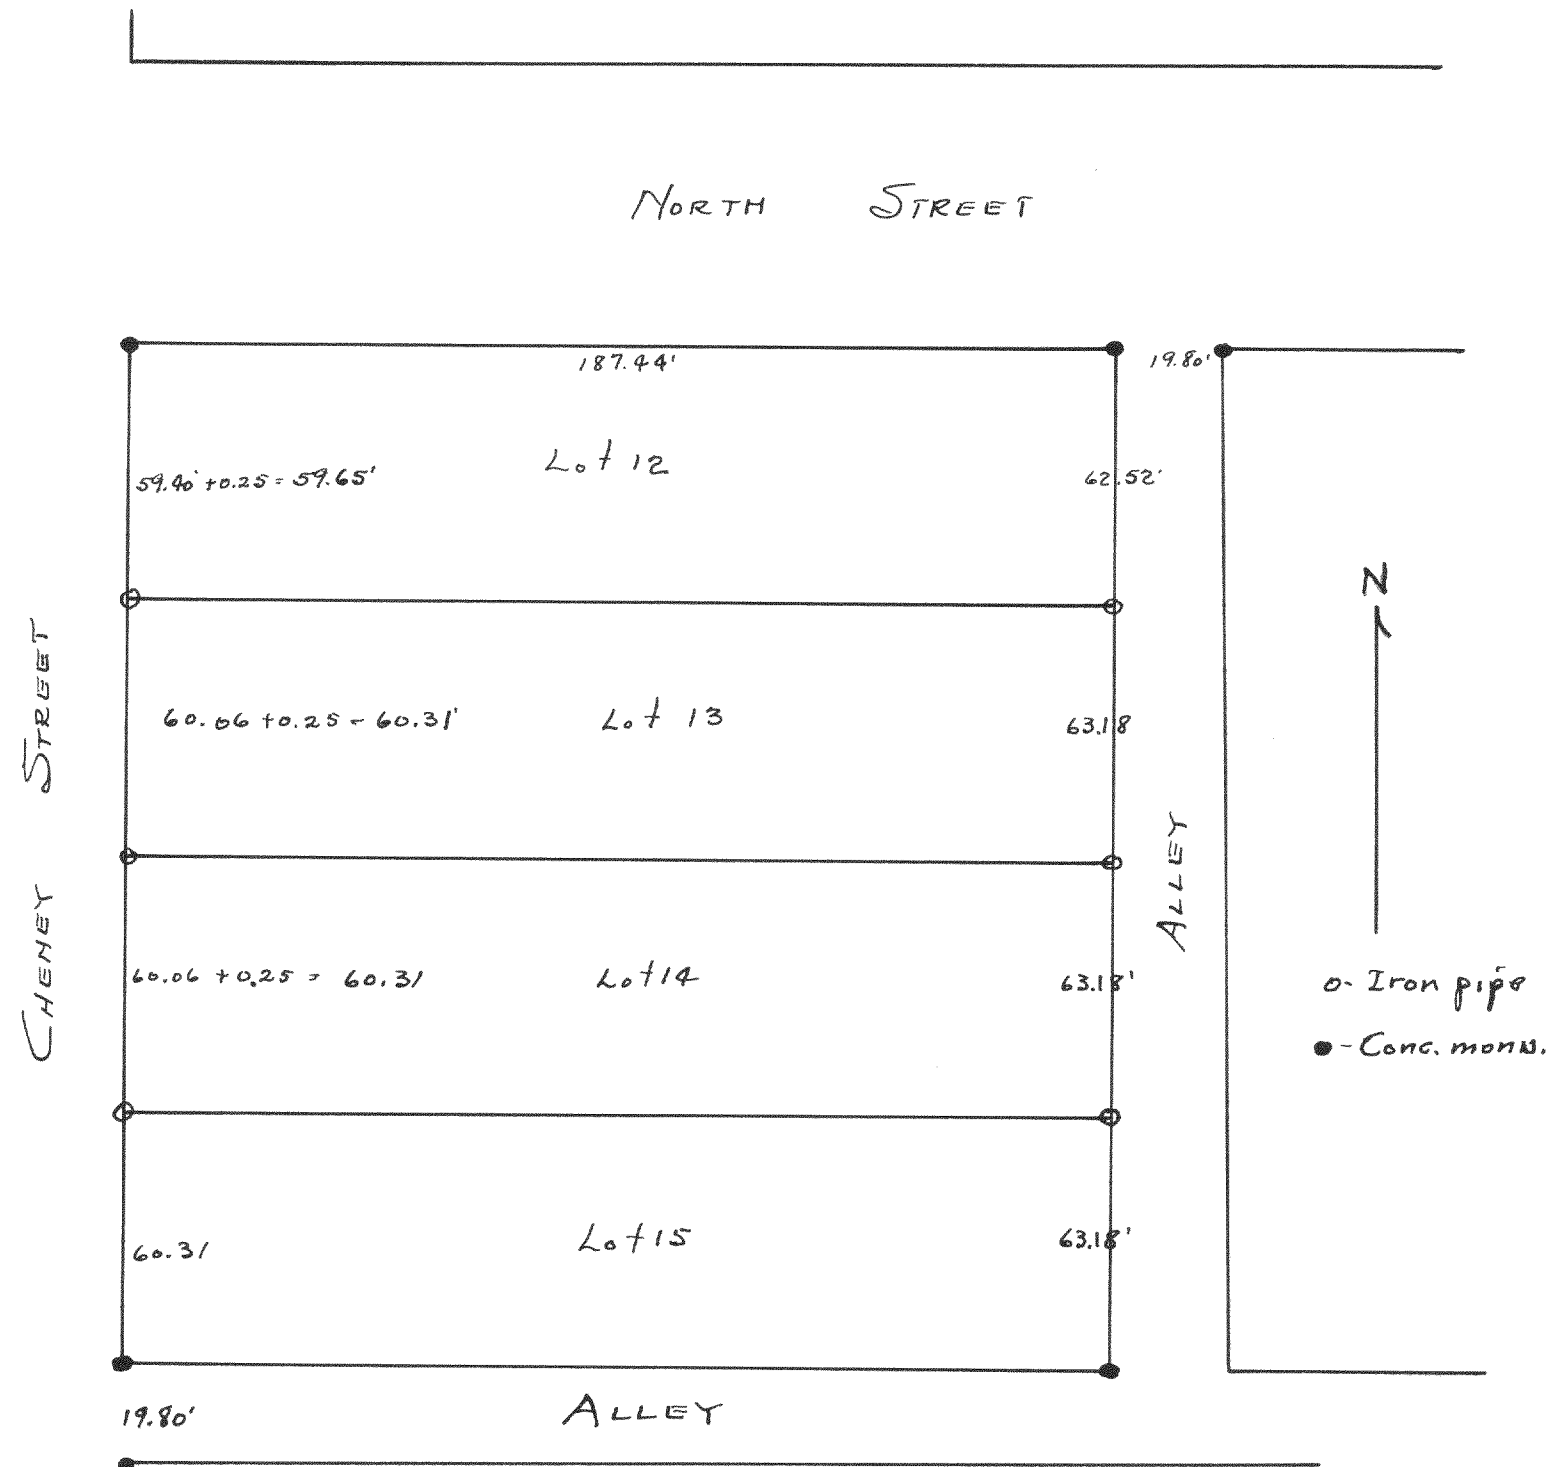

Plot of survey of Lot 14 and 12 of Blk. 2 of Supps 2nd Add. to City of Whitewater.

Sept 1943

Lloyd S. Jensen  
County Surveyor