



#3092

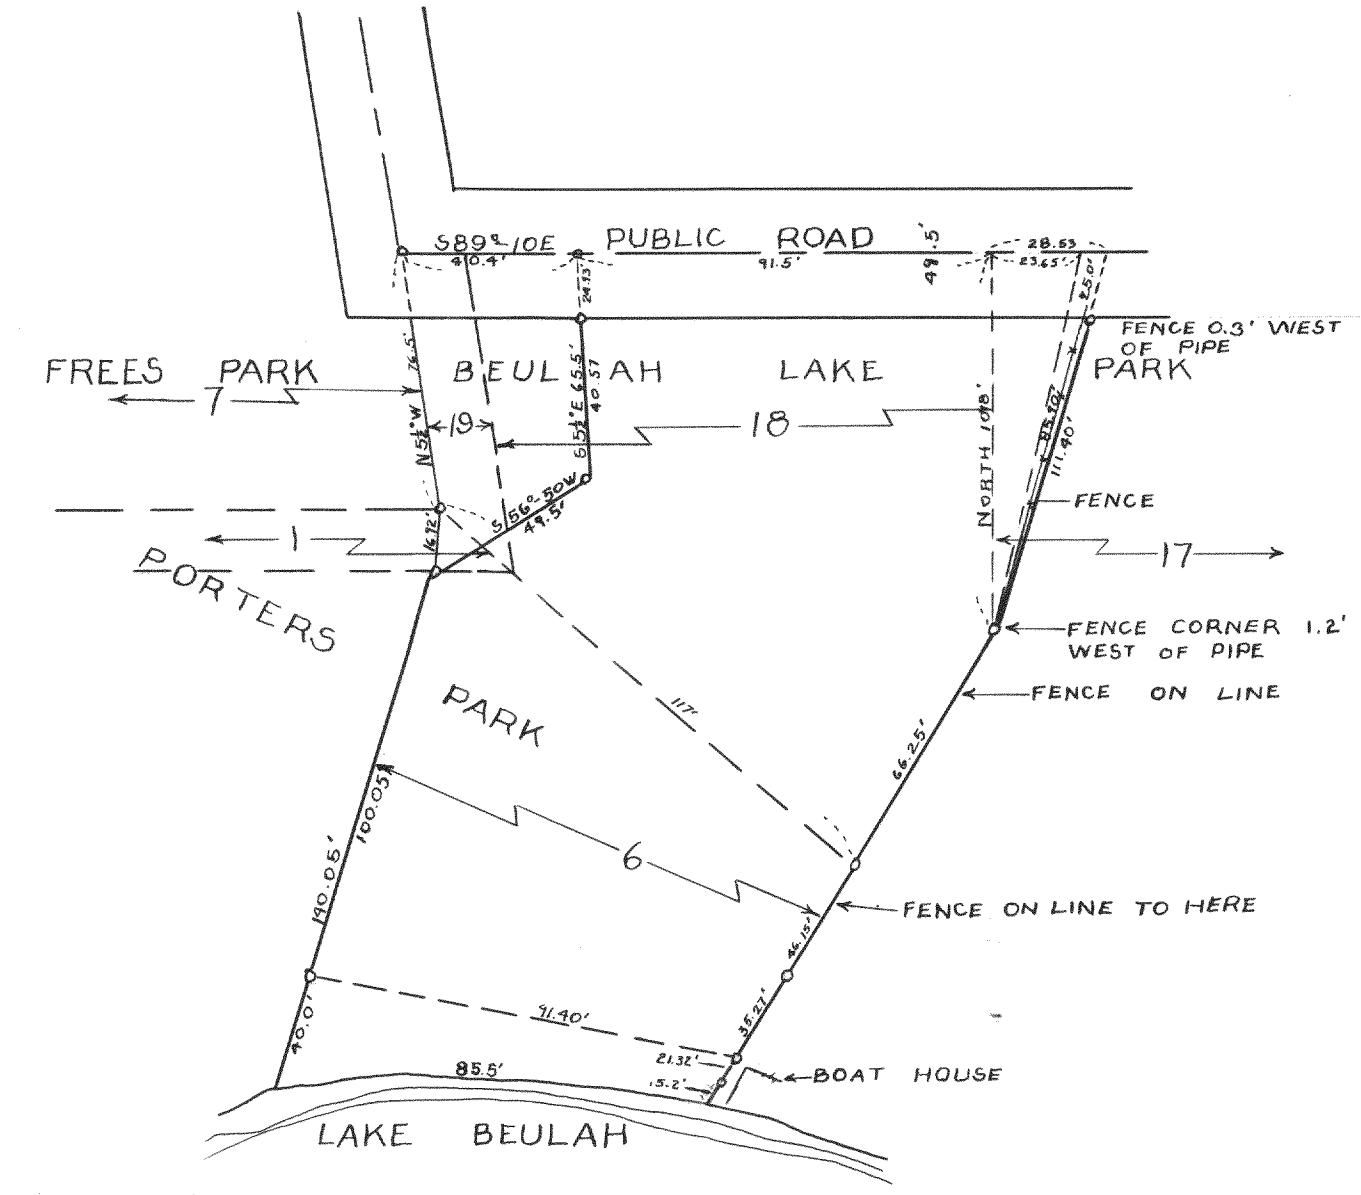


PLAT OF SURVEY OF PART
OF LOTS 17, 18, AND 19 OF
BEULAH LAKE PARK AND
LOT 6 AND PART OF LOT
1 OF PORTERS PARK
LOCATED IN T4N R18E
WALWORTH COUNTY, WIS.
NOV. 1956
LLOYD L. JENSEN
SURVEYOR

#3093

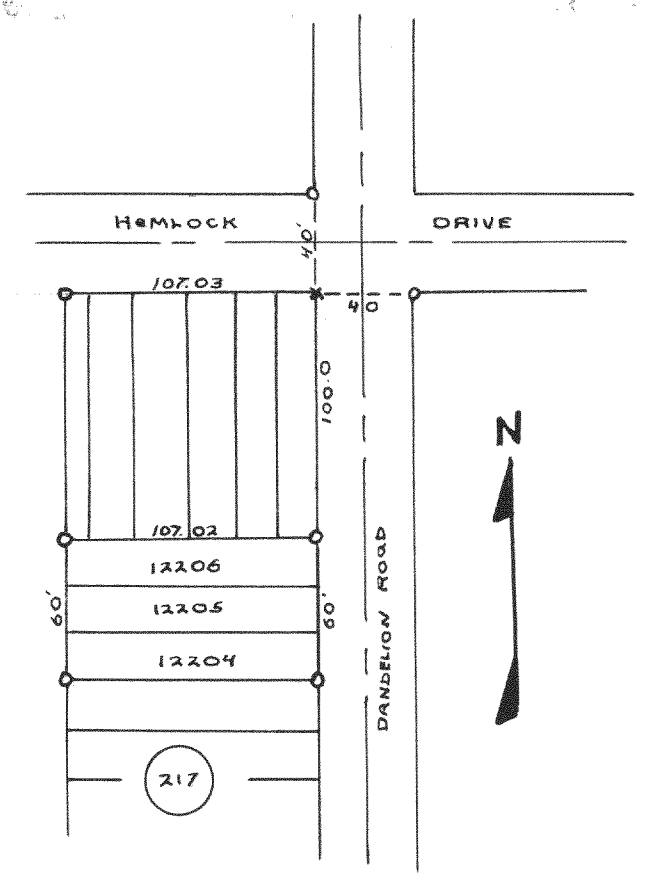


PLAT OF SURVEY OF LOTS
12204-12205-12206
BLOCK 217 LAKE COMO BEACH
SUBDIVISION WALWORTH COUNTY
WISCONSIN
MAY, 1955 LLOYD L. JENSEN
SURVEYOR

#3094

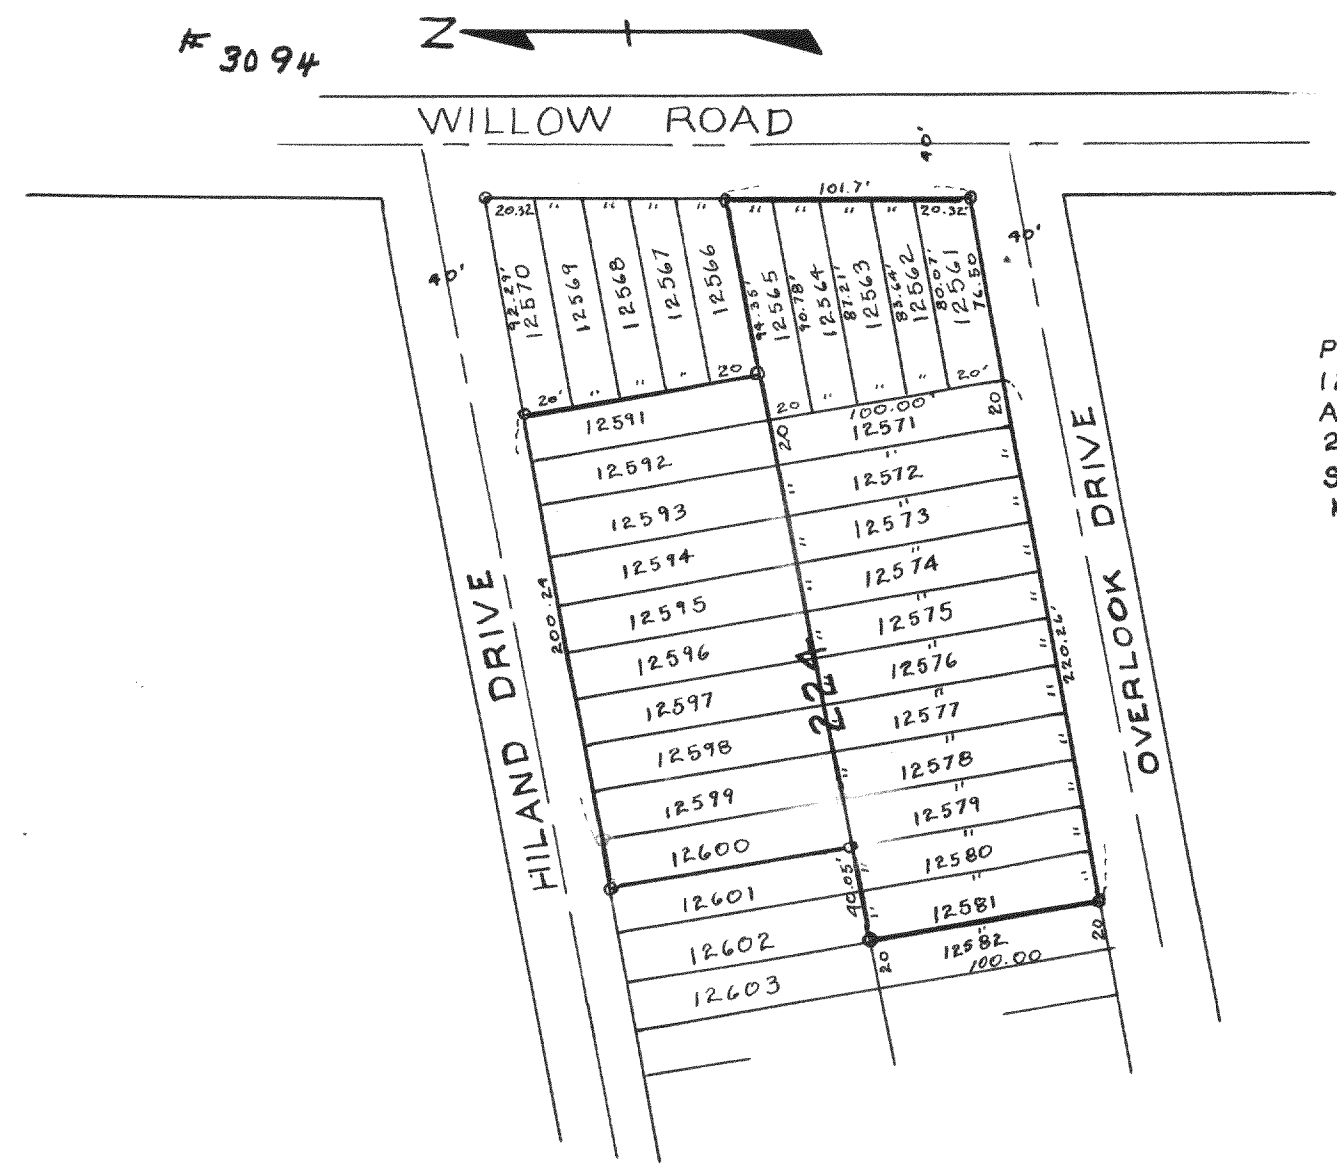

PLAT OF SURVEY OF LOTS
12561 to 12565, 12571 to 12581,
AND 12591 to 12600. BLOCK
224 LAKE COMO BEACH
SUBDIVISION
MAY 1955
LLOYD L. JENSEN
SURVEYOR

#3095

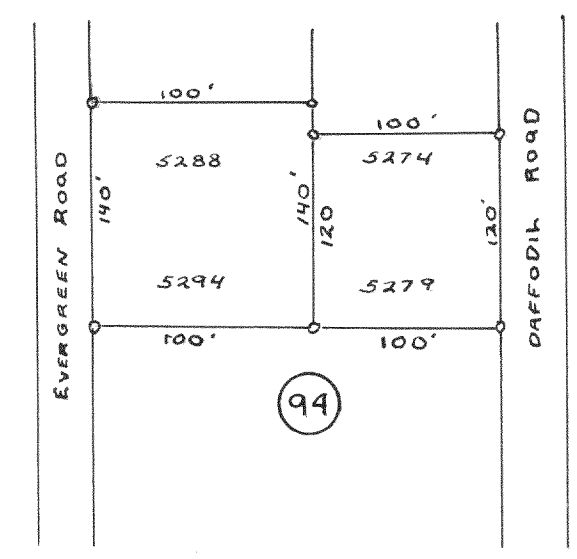

PLAT OF SURVEY OF LOTS
5274-5279 5288-5294
BLOCK 94 LAKE COMO BEACH
WALWORTH COUNTY WISCONSIN
MARCH 1955 LLOYD L. JENSEN
SURVEYOR