
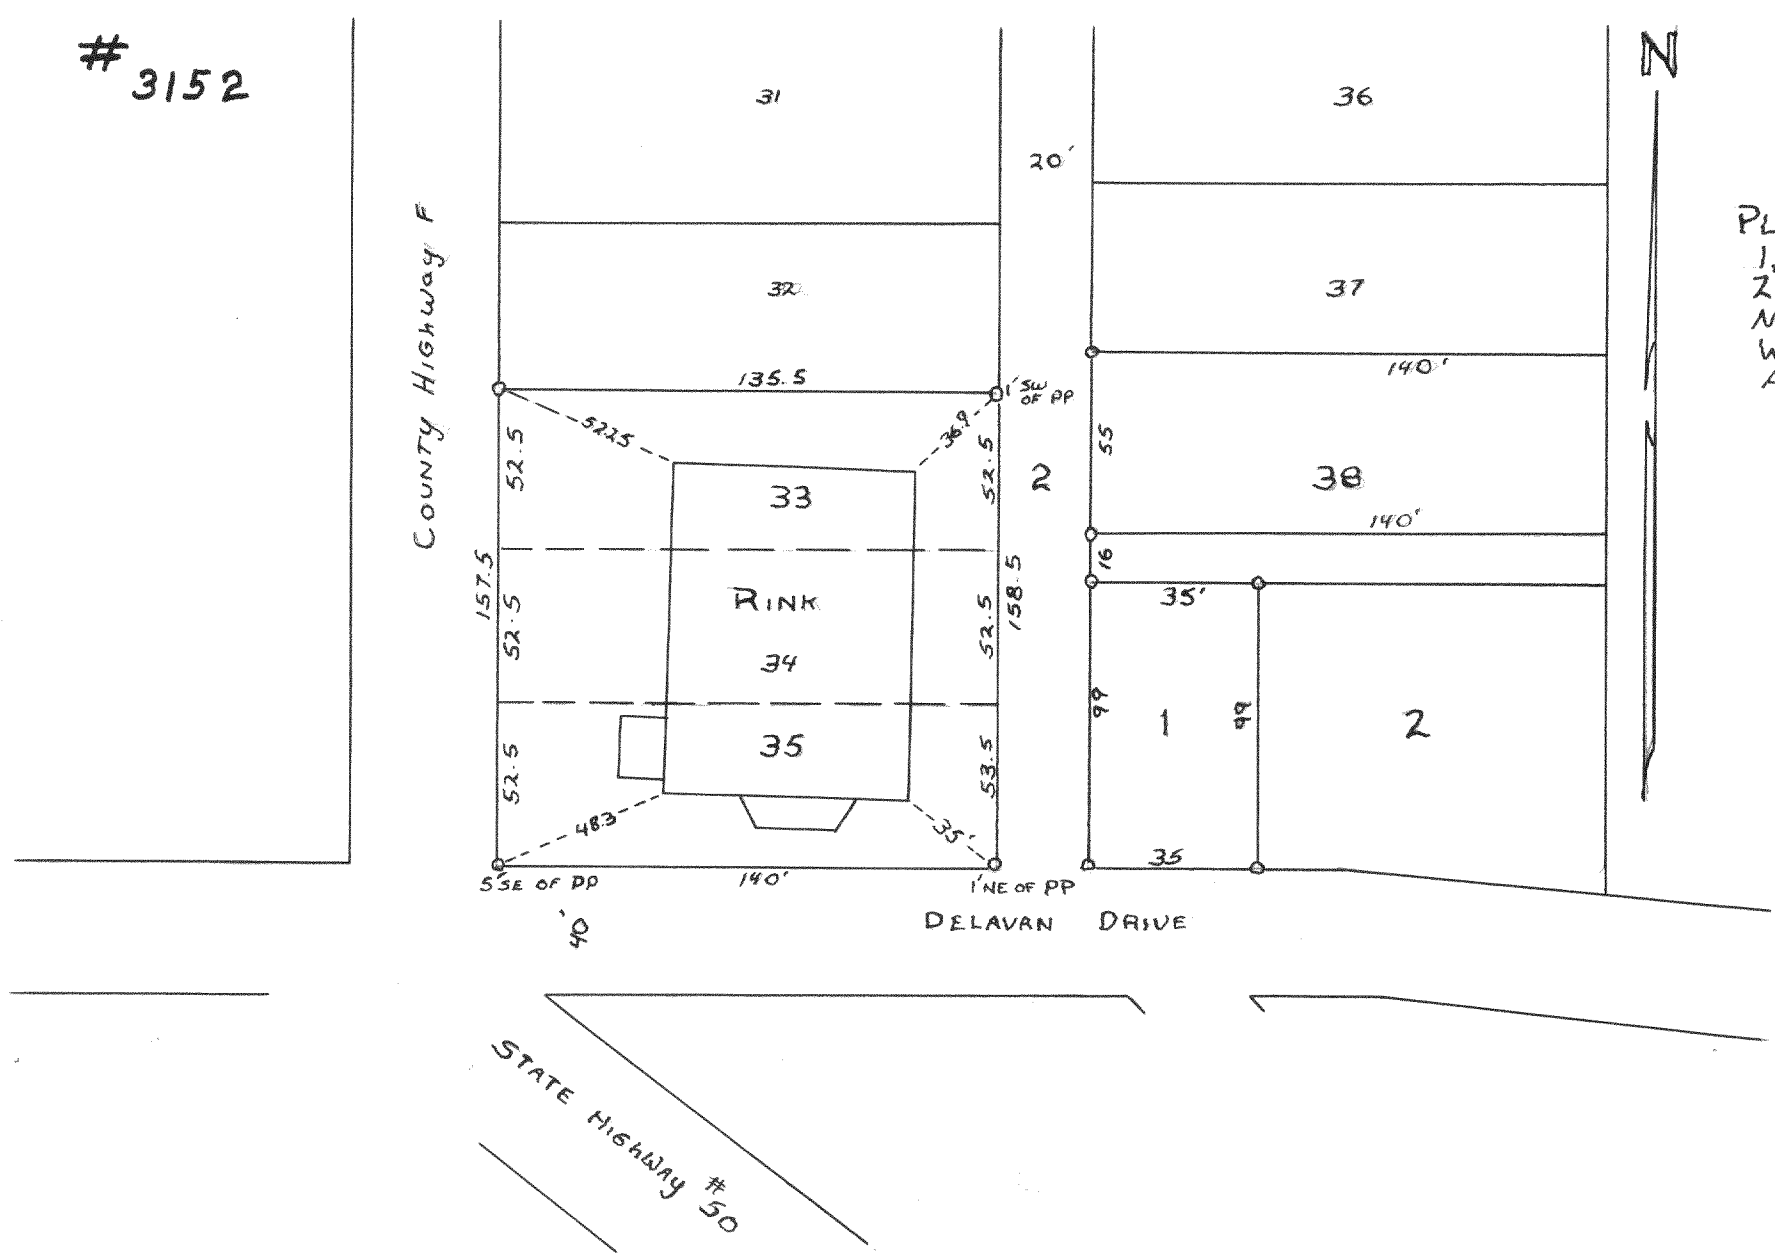
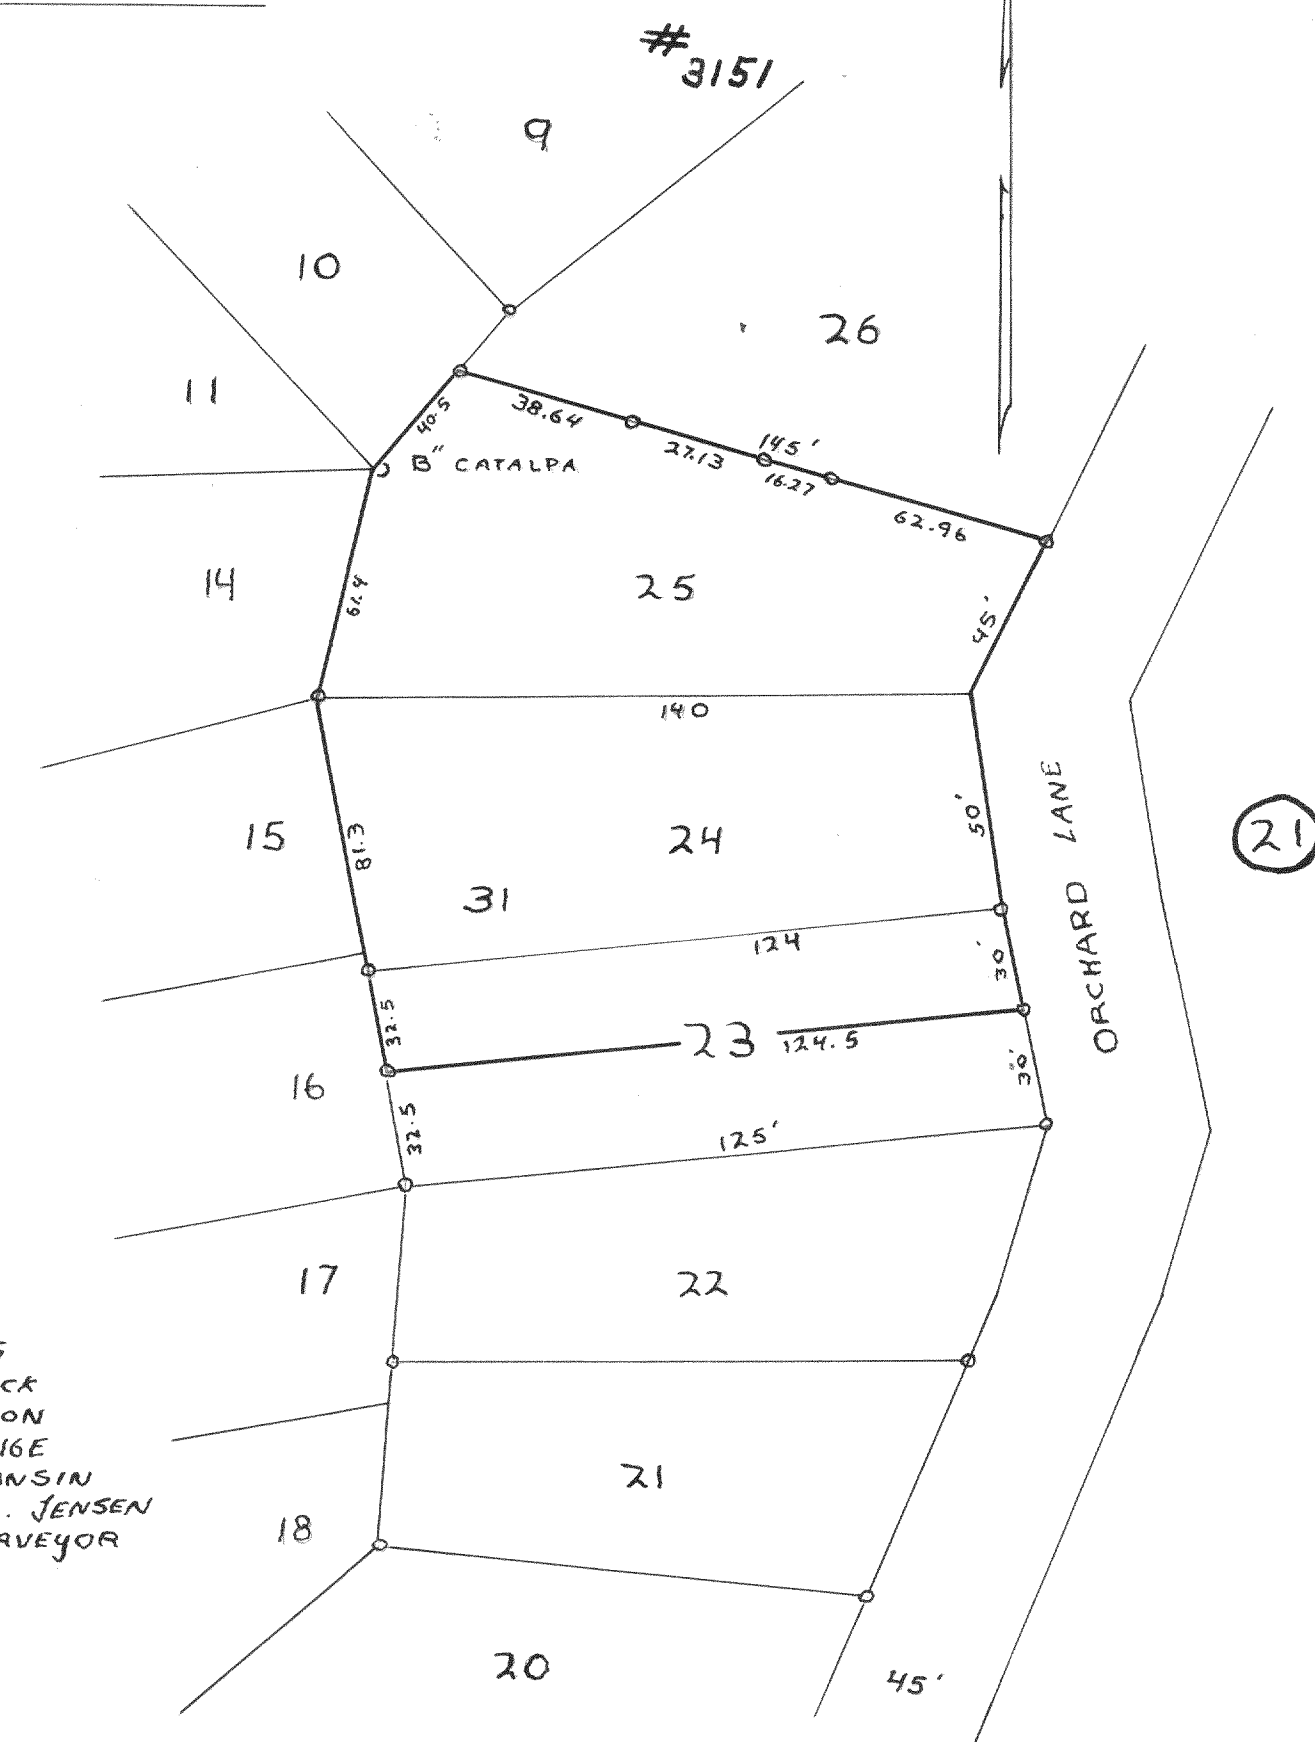


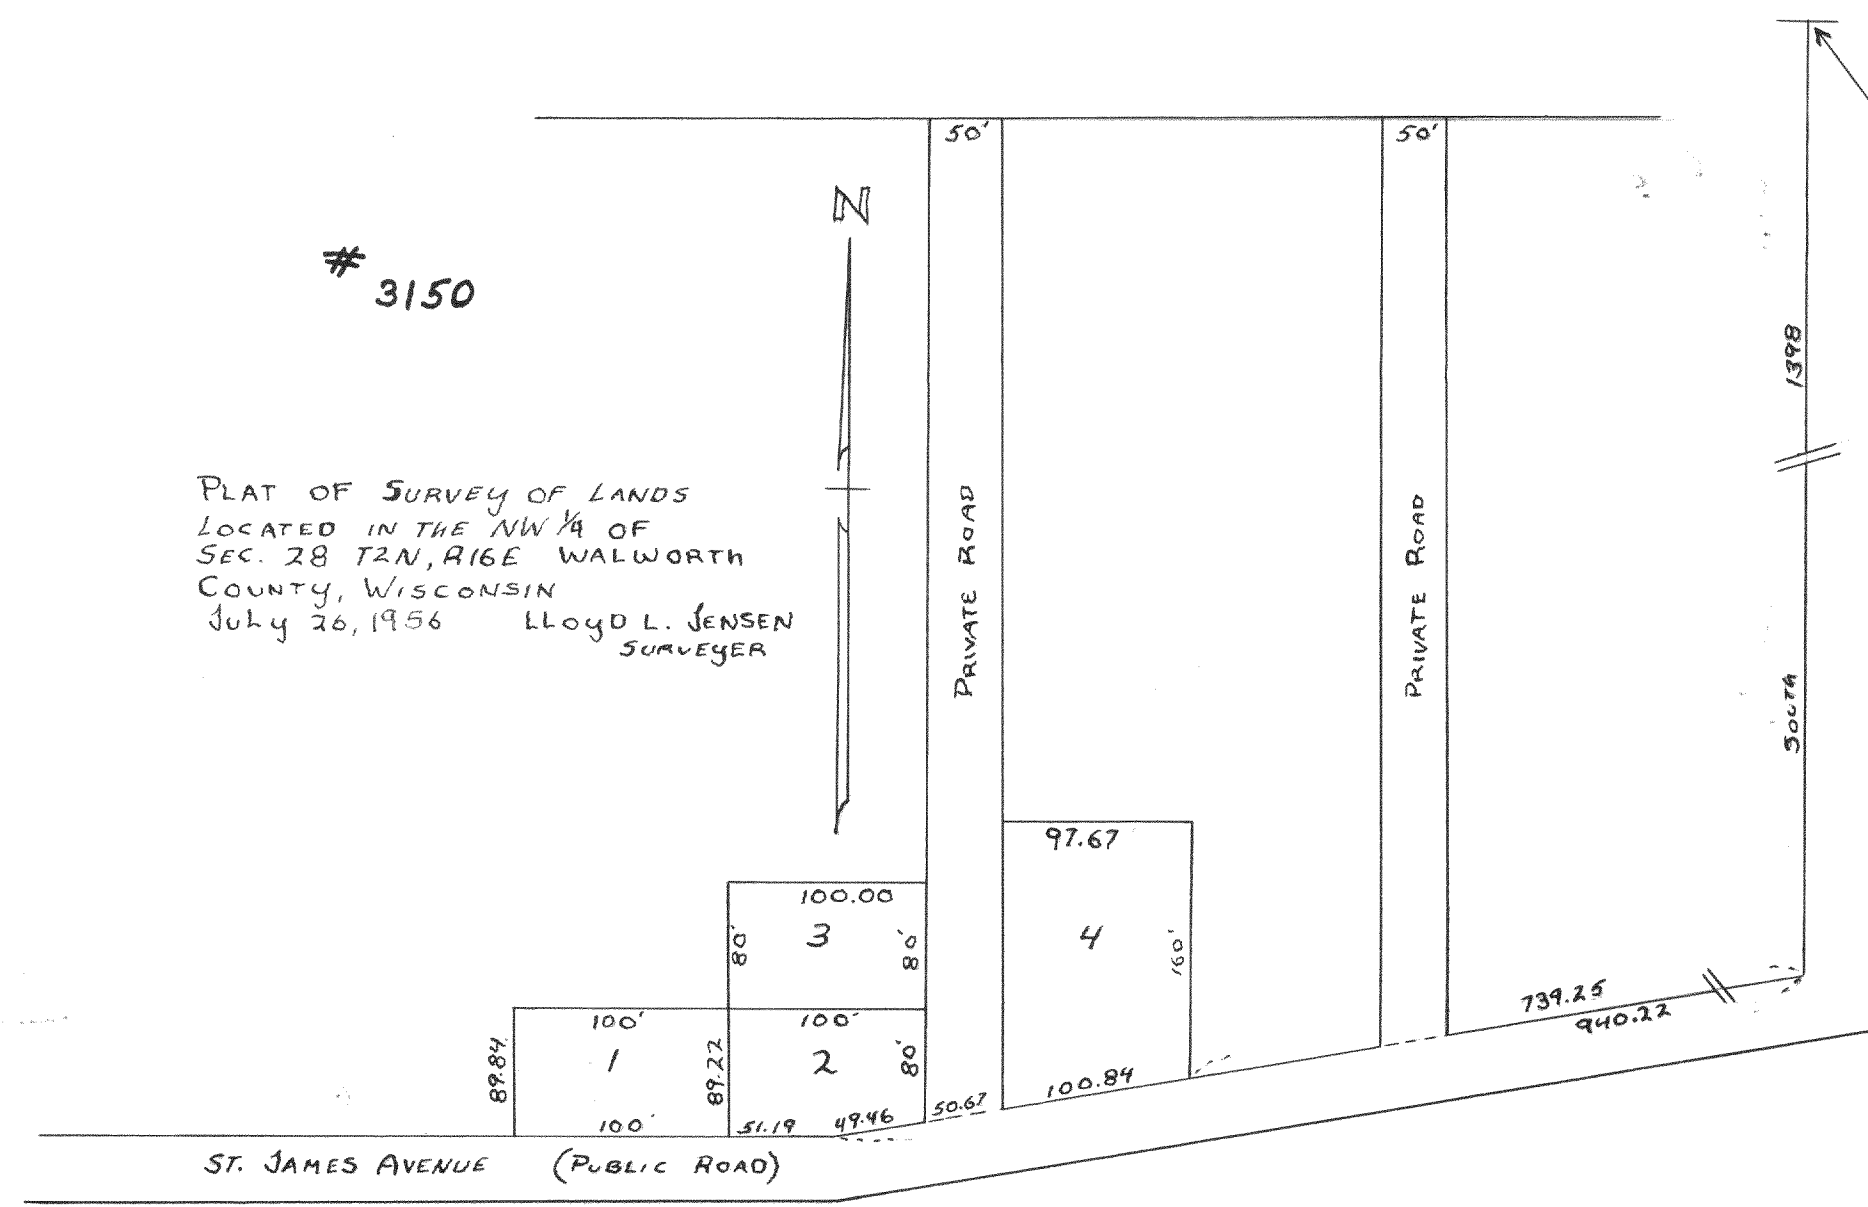

PLAT OF SURVEY OF LOTS 23, 24 & 25 OF
BLOCK 31 LAKE GENEVA MANOR LOCATED IN
THE CITY OF LAKE GENEVA WALWORTH
COUNTY, WISCONSIN
JULY 1956 LLOYD L. JENSEN
SURVEYOR