




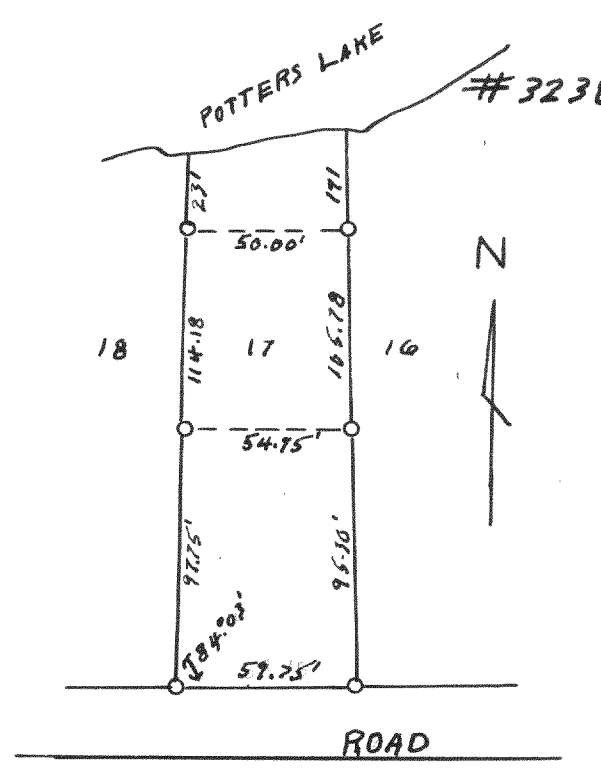


PLAT OF SURVEY OF LOT 17 SHOREWOOD
T4N R18E WALWORTH COUNTY WISCONSIN
SEP 1956 LLOYD L. JENSEN
SURVEYOR

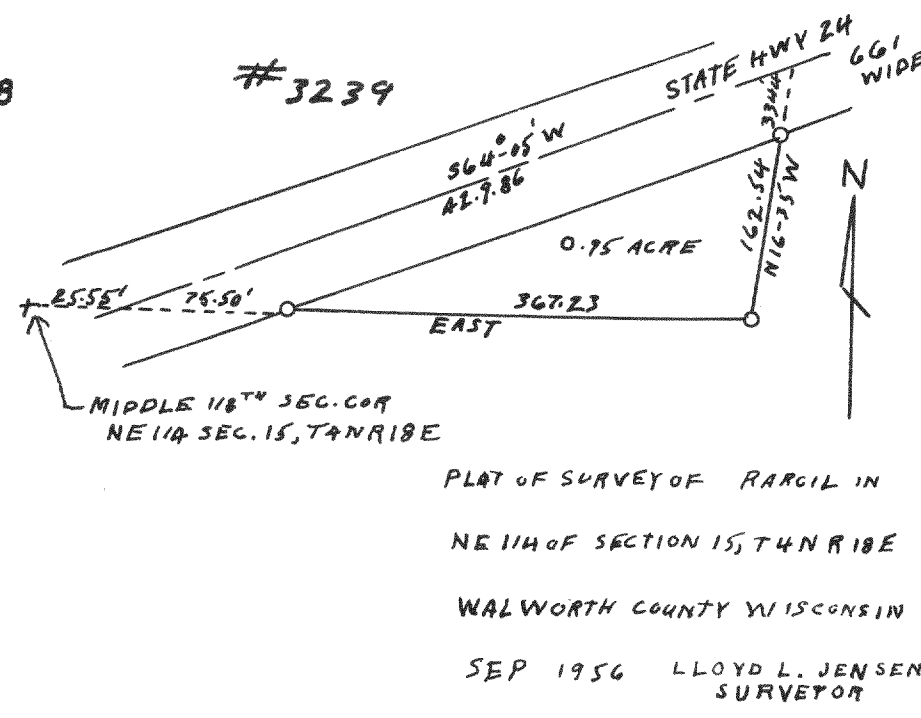


PLAT OF SURVEY OF PARCEL IN
NE 1/4 OF SECTION 15, T4N R18E
WALWORTH COUNTY WISCONSIN
SEP 1956 LLOYD L. JENSEN
SURVEYOR

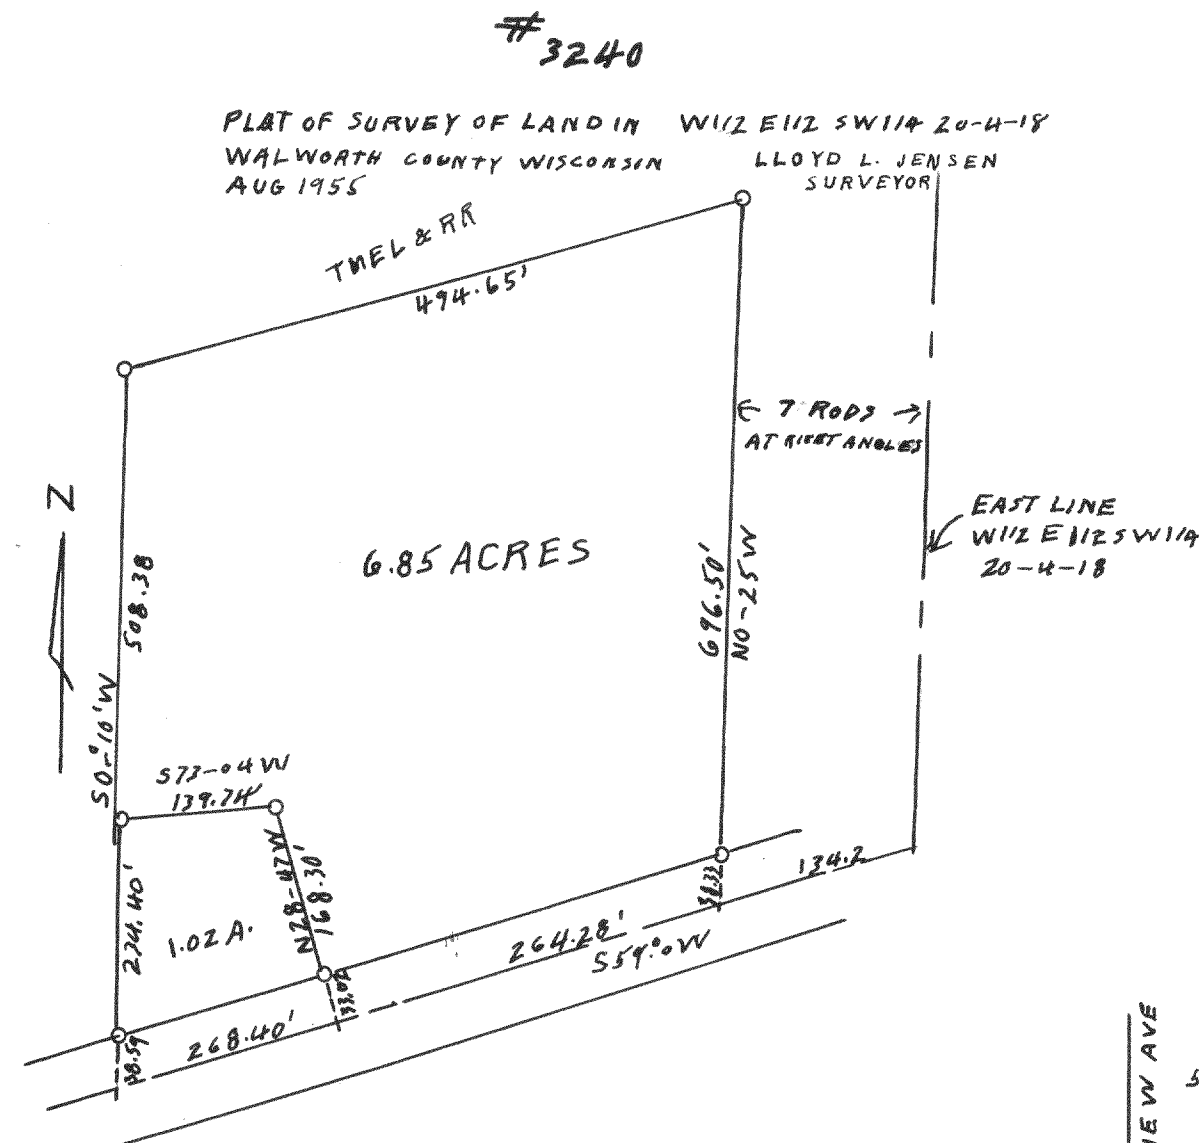


PLAT OF SURVEY OF LAND IN NW 1/2 E 1/2 SW 1/4 20-4-18
WALWORTH COUNTY WISCONSIN
AUG 1955 LLOYD L. JENSEN
SURVEYOR

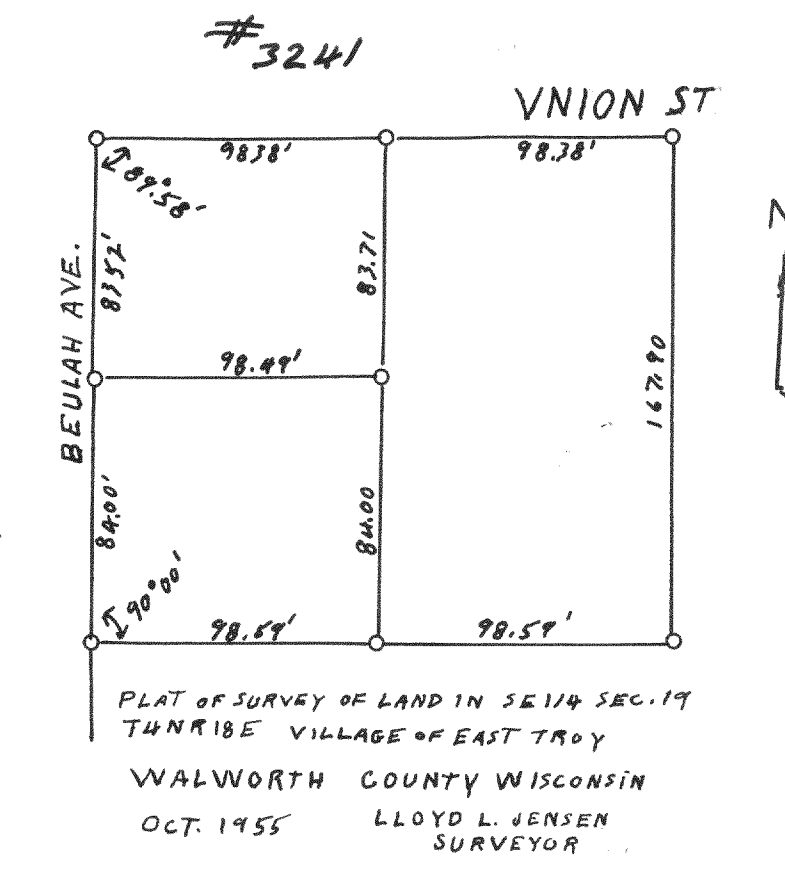


PLAT OF SURVEY OF LAND IN SE 1/4 SEC. 19
T4N R18E VILLAGE OF EAST TROY
WALWORTH COUNTY WISCONSIN
OCT. 1955 LLOYD L. JENSEN
SURVEYOR

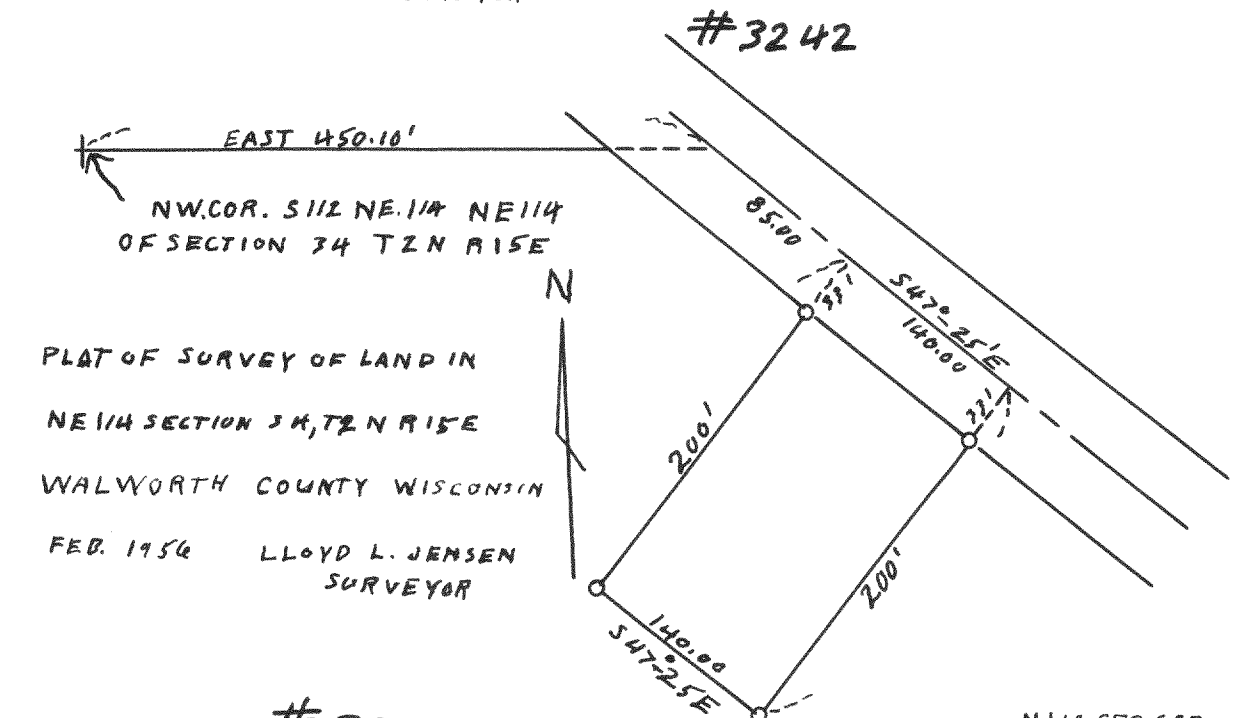


PLAT OF SURVEY OF LAND IN
NE 1/4 SECTION 34, T2N R15E
WALWORTH COUNTY WISCONSIN
FEB. 1956 LLOYD L. JENSEN
SURVEYOR

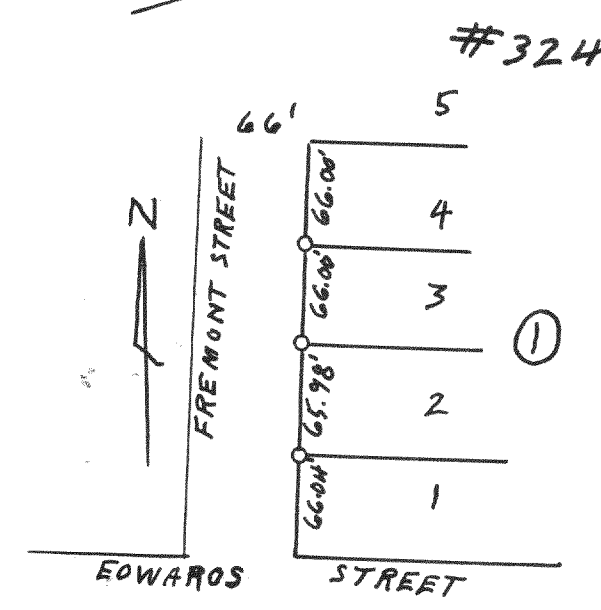

PLAT OF SURVEY OF LOT 3 BLOCK 1
S.B. EDWARDS ADD. VILLAGE OF EAST TROY
WALWORTH COUNTY WISCONSIN
NOV. 1955 LLOYD L. JENSEN
SURVEYOR

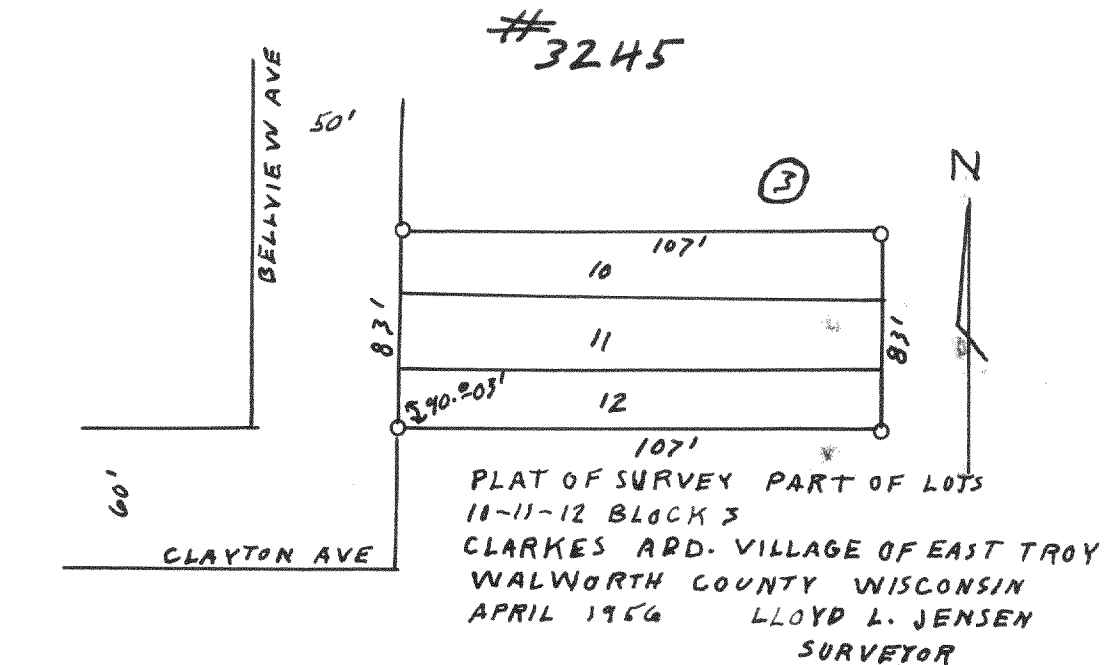

PLAT OF SURVEY PART OF LOTS
11-12 BLOCK 3
CLARKES ADD. VILLAGE OF EAST TROY
WALWORTH COUNTY WISCONSIN
APRIL 1956 LLOYD L. JENSEN
SURVEYOR

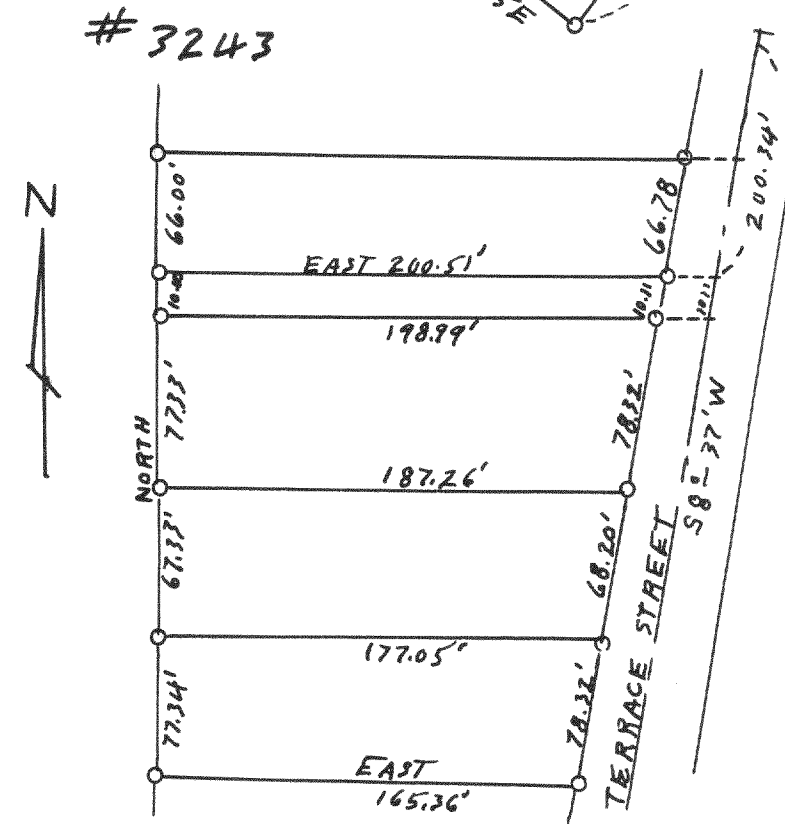

PLAT OF SURVEY OF LAND IN
NW 1/4 OF SECTION 18 T2N R16E
CITY OF DELAVAN
WALWORTH COUNTY WISCONSIN
SEP 1956 LLOYD L. JENSEN
SURVEYOR