



2668

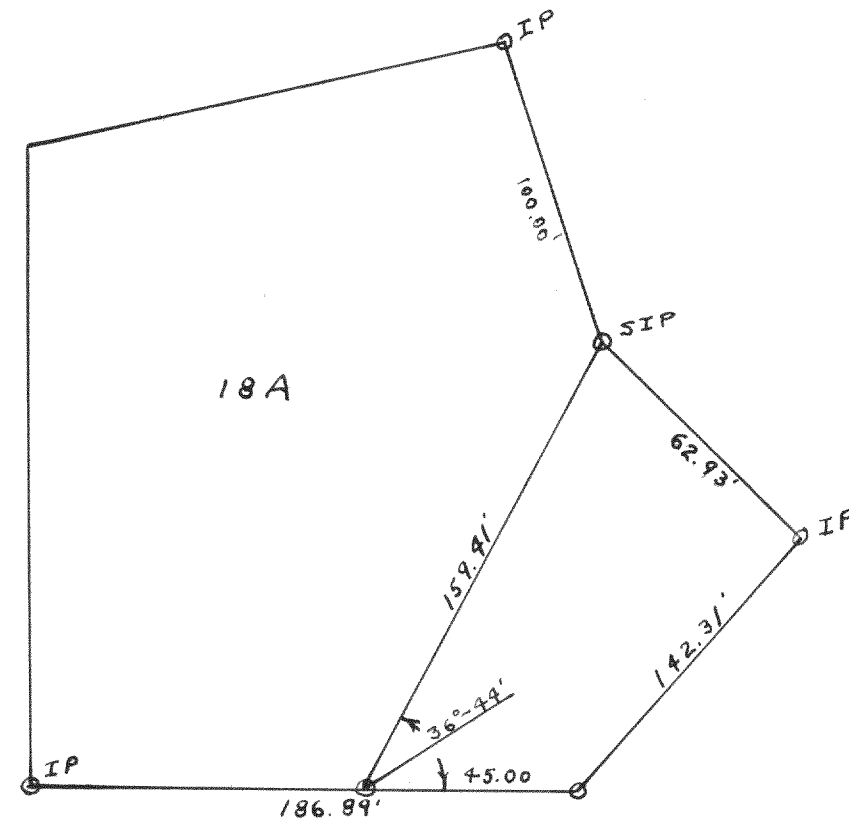


PLAT OF SURVEY OF PART OF LOT 18A OF
TRINKE ESTATES, LOCATED IN SECTION 10,
T19N R17E. Lloyd L. Jensen SA
JUNE 17, 1952 COUNTY SURVEYOR

2670

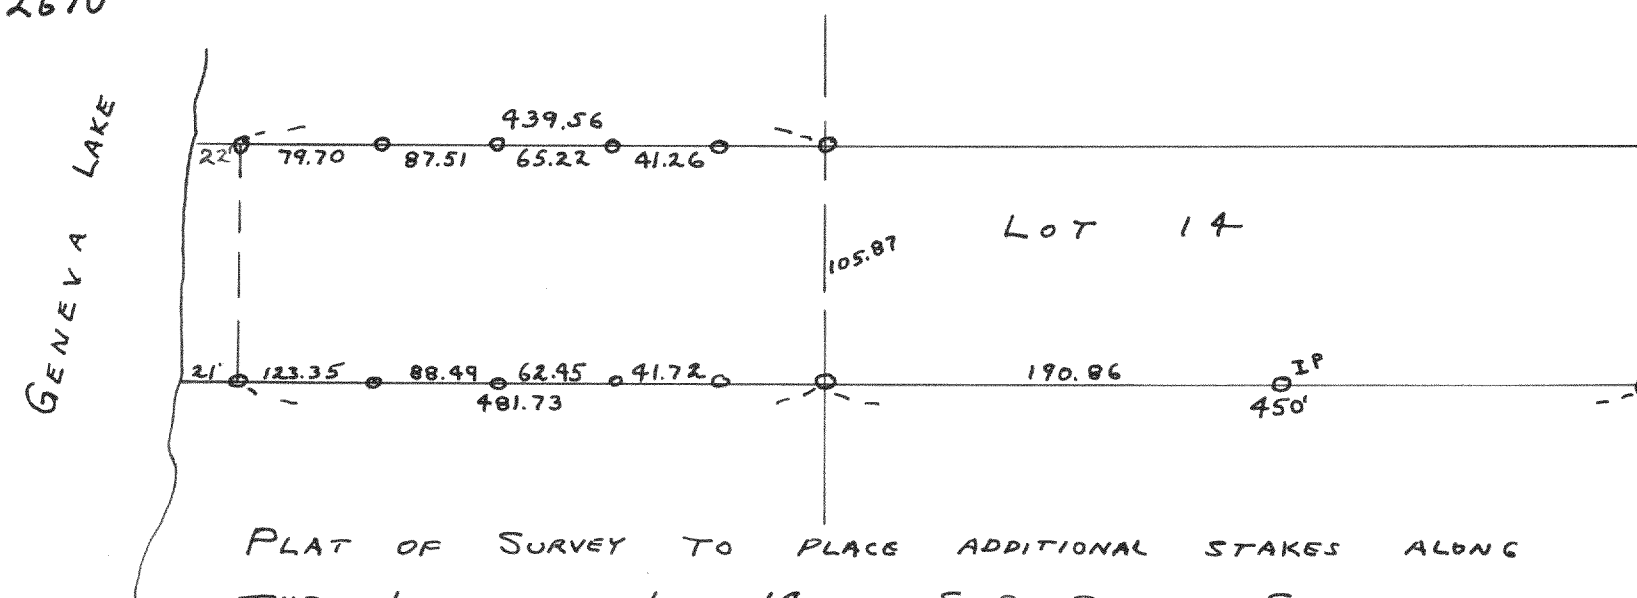

PLAT OF SURVEY TO PLACE ADDITIONAL STAKES ALONG
THE LINES OF LOT 14 OF S.B. CHAPIN SUBDIVISION.
AUGUST 1952
Hoyd Jensen SA
COUNTY SURVEYOR

2669

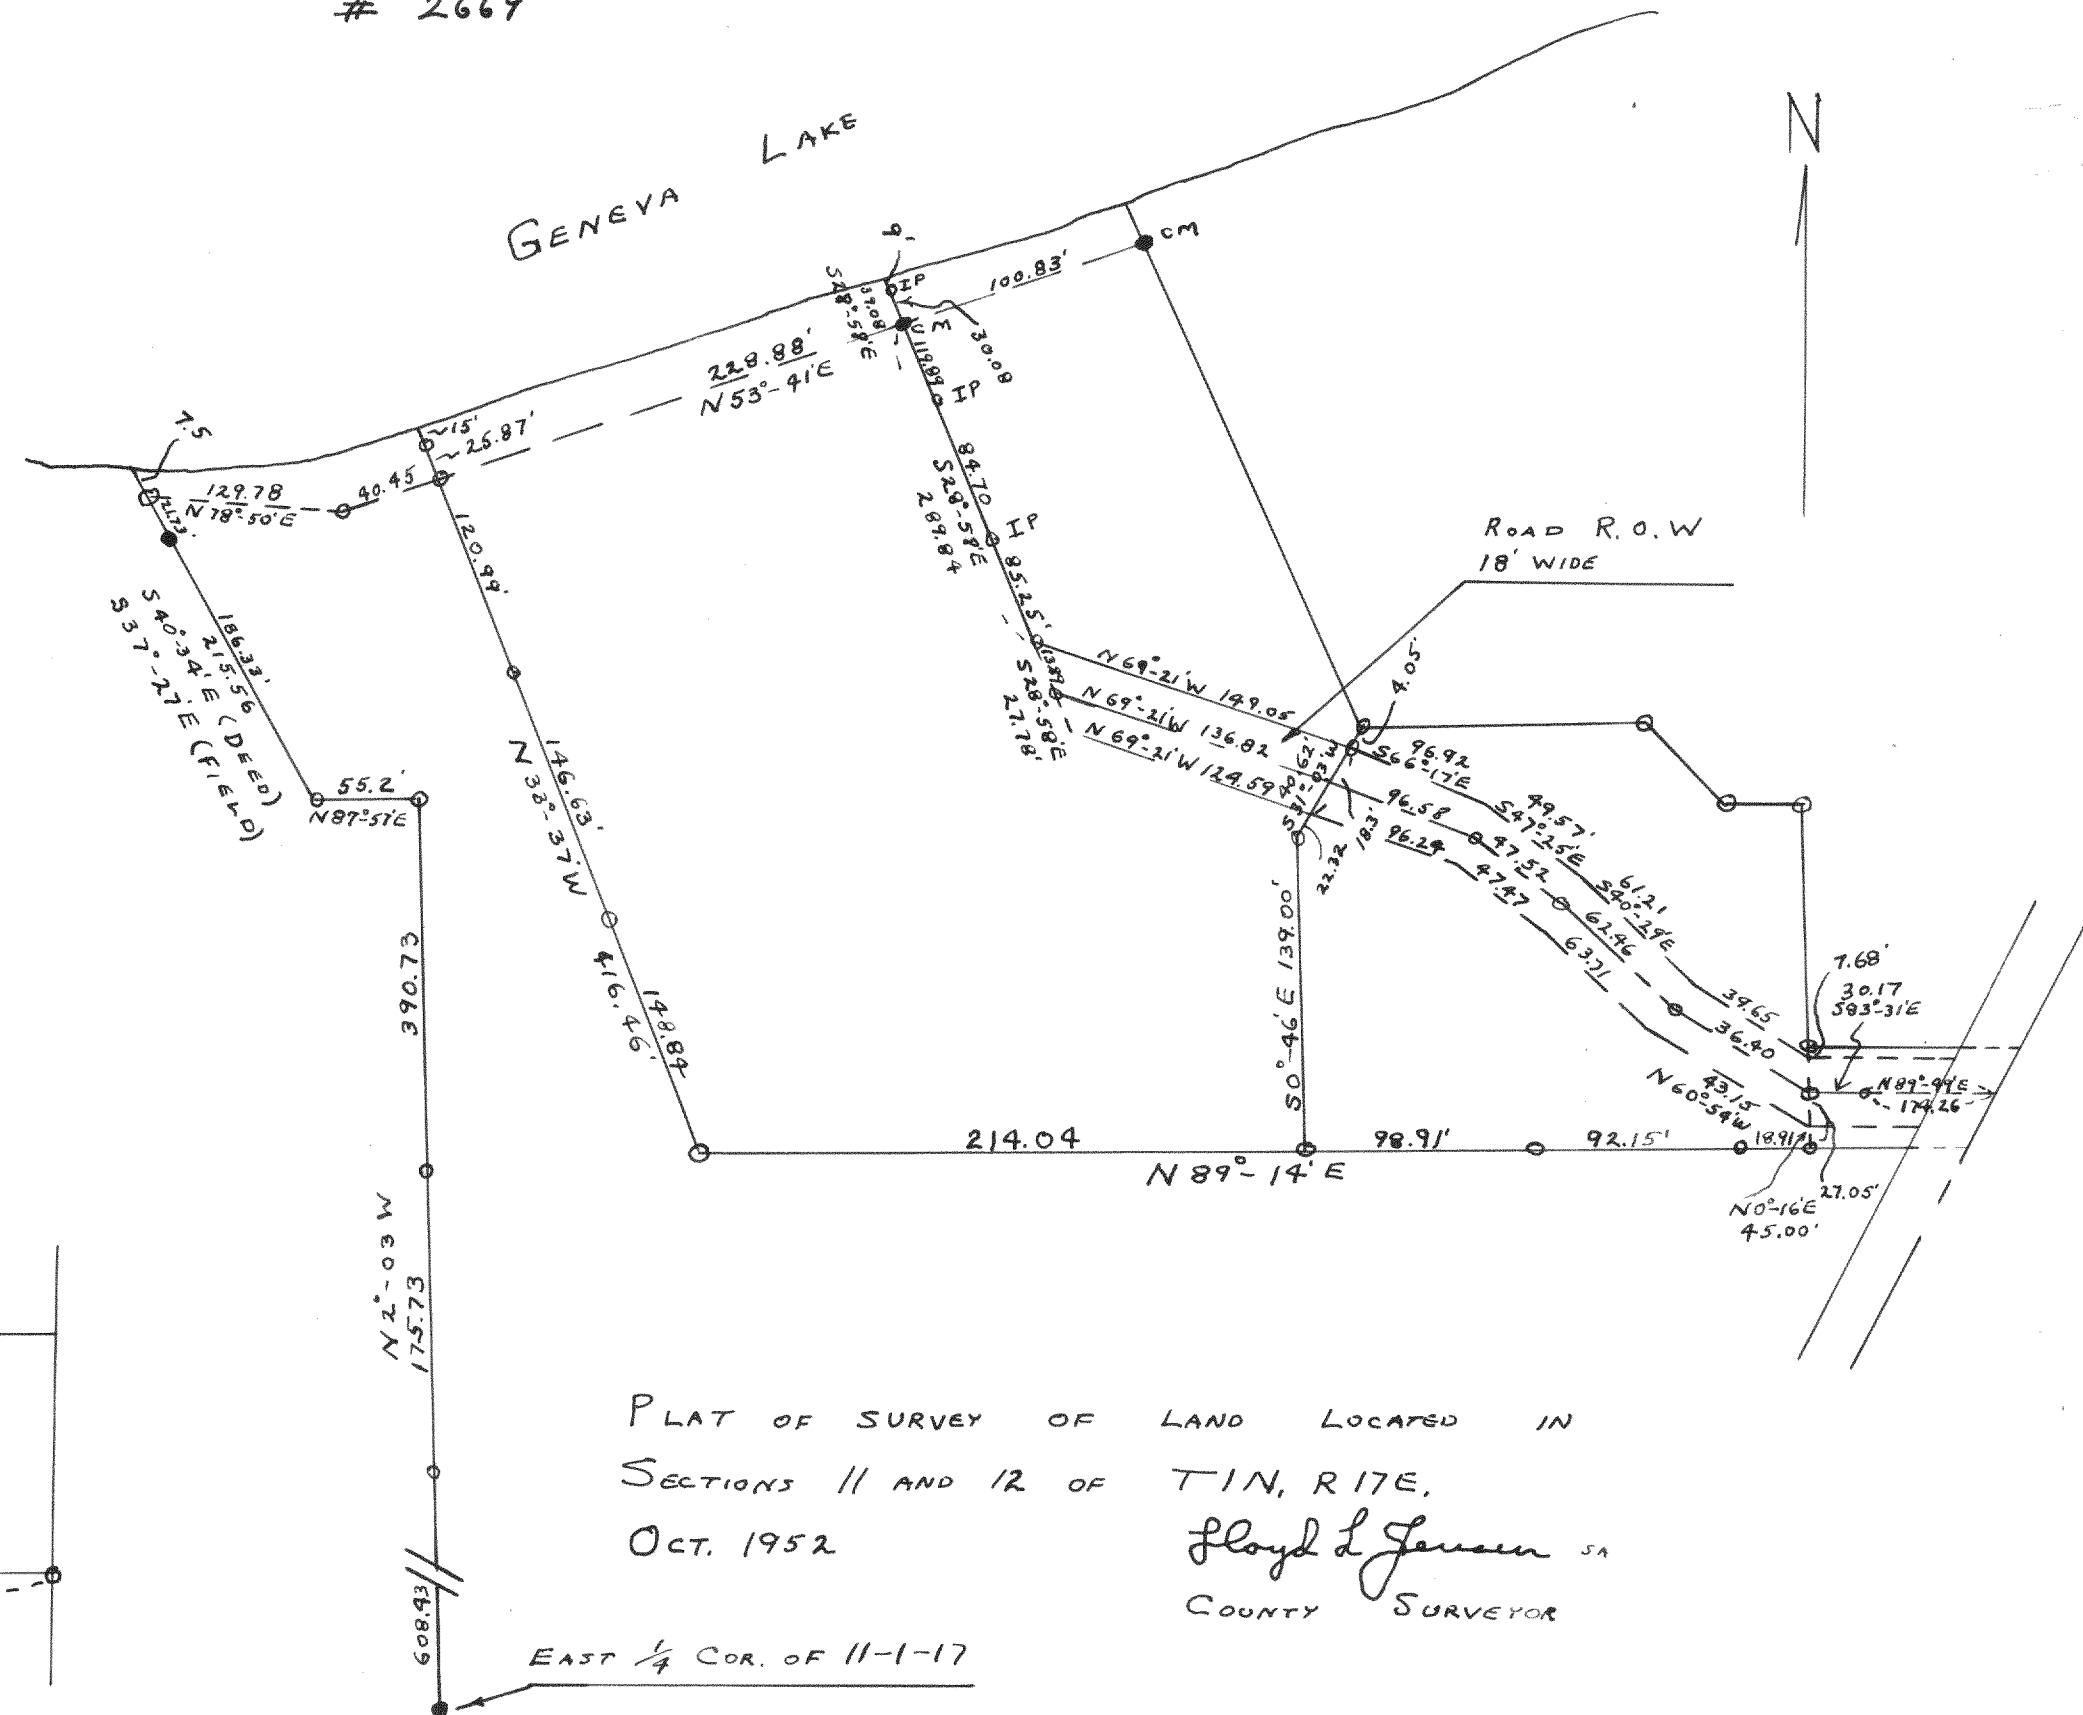

PLAT OF SURVEY OF LAND LOCATED IN
SECTIONS 11 AND 12 OF T1N, R17E.
OCT. 1952
Floyd L. Jensen SA
COUNTY SURVEYOR