


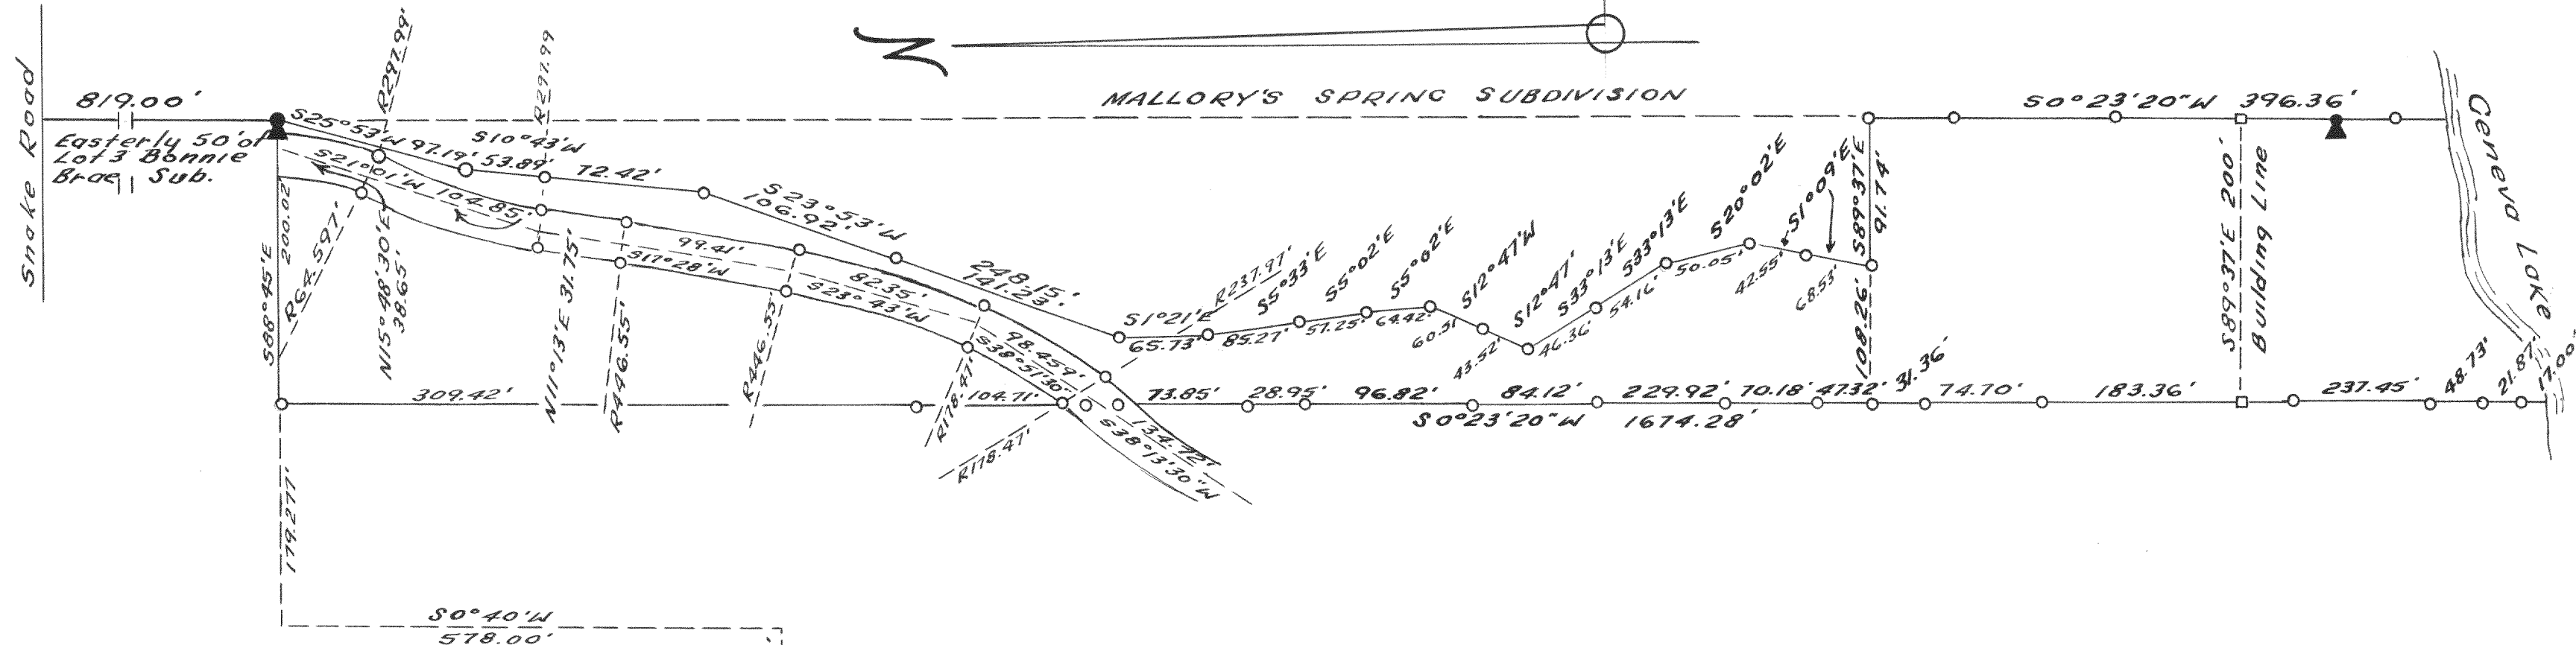


- ☒ Iron Rail
- ☐ Iron Pipe
- ☐ Wood Stake

Plot of Survey of part of lot 1 of
"The Folly" located in Section 3, T1N, R1E,
Walworth County, Wisconsin.

November, 1957.

Lloyd L. Jensen
Surveyor

West 1/4 Section - 80.3'
Corner Section * - - -
3, TIN, RITE.

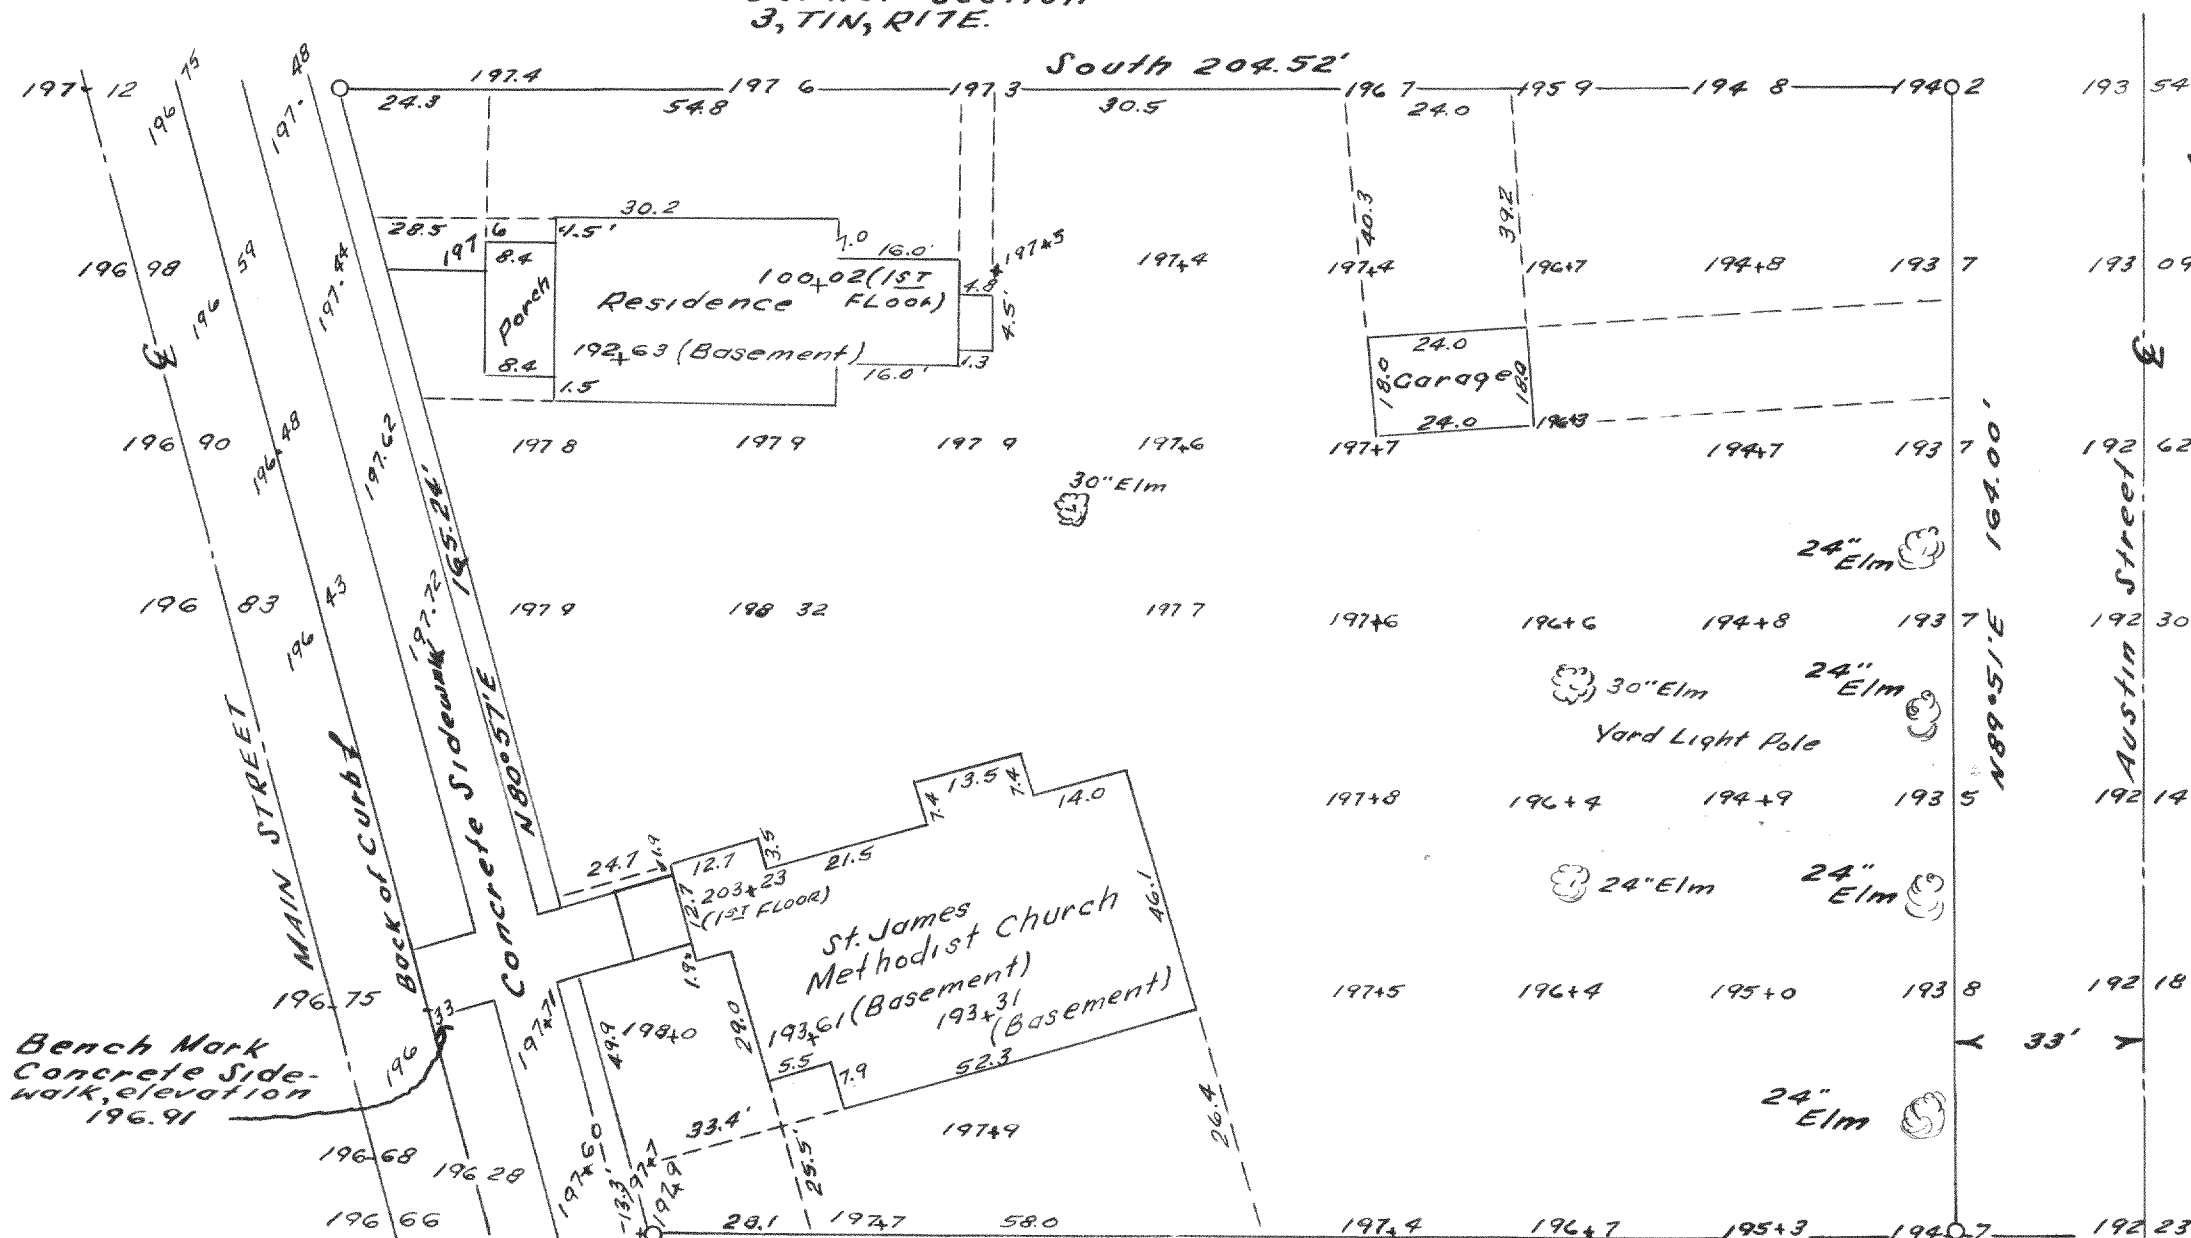

A hand-drawn diagram consisting of a horizontal line. On the left end of the line, there is a wavy, squiggly line. On the right end of the line, there is a circle. The circle is centered on the horizontal line. A vertical line segment passes through the center of the circle, extending slightly above and below it.

Plot of Survey of Part of Lot 1,
Block 9 Located in the NE 1/4 of
Section 30, T4N, R18E Village of
East Troy, Walworth County,
Wisconsin.

March 1958

Lloyd L. Jensen
Surveyor

- Iron pipe