
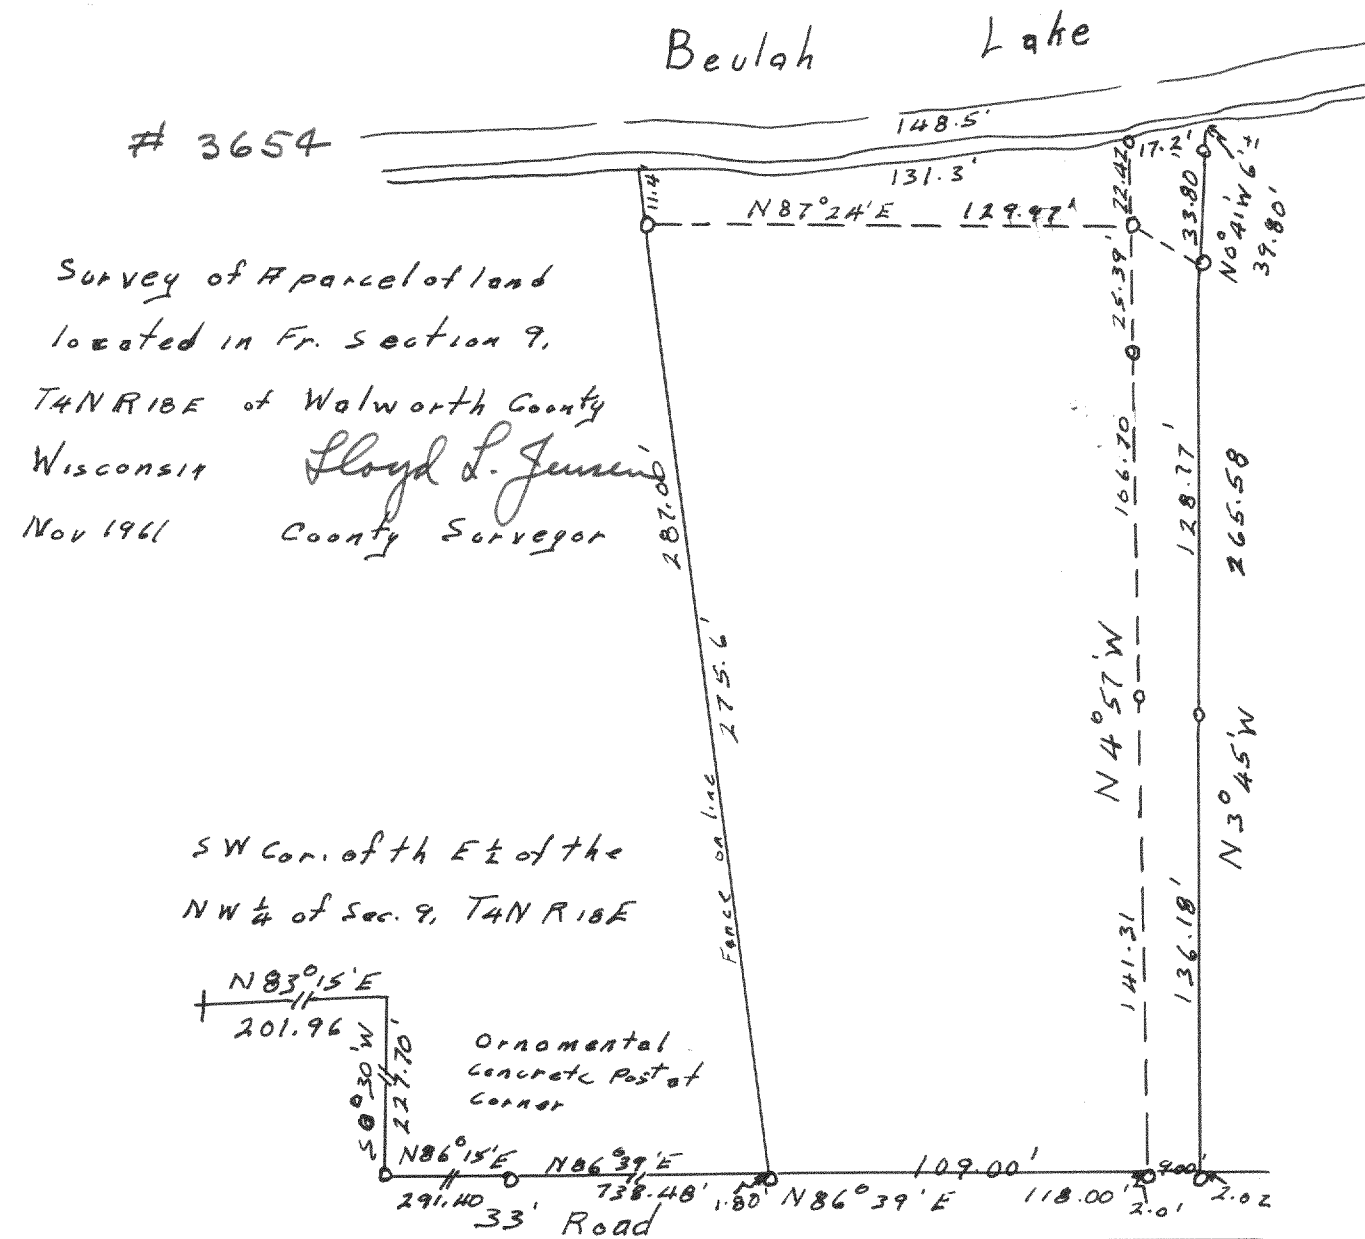


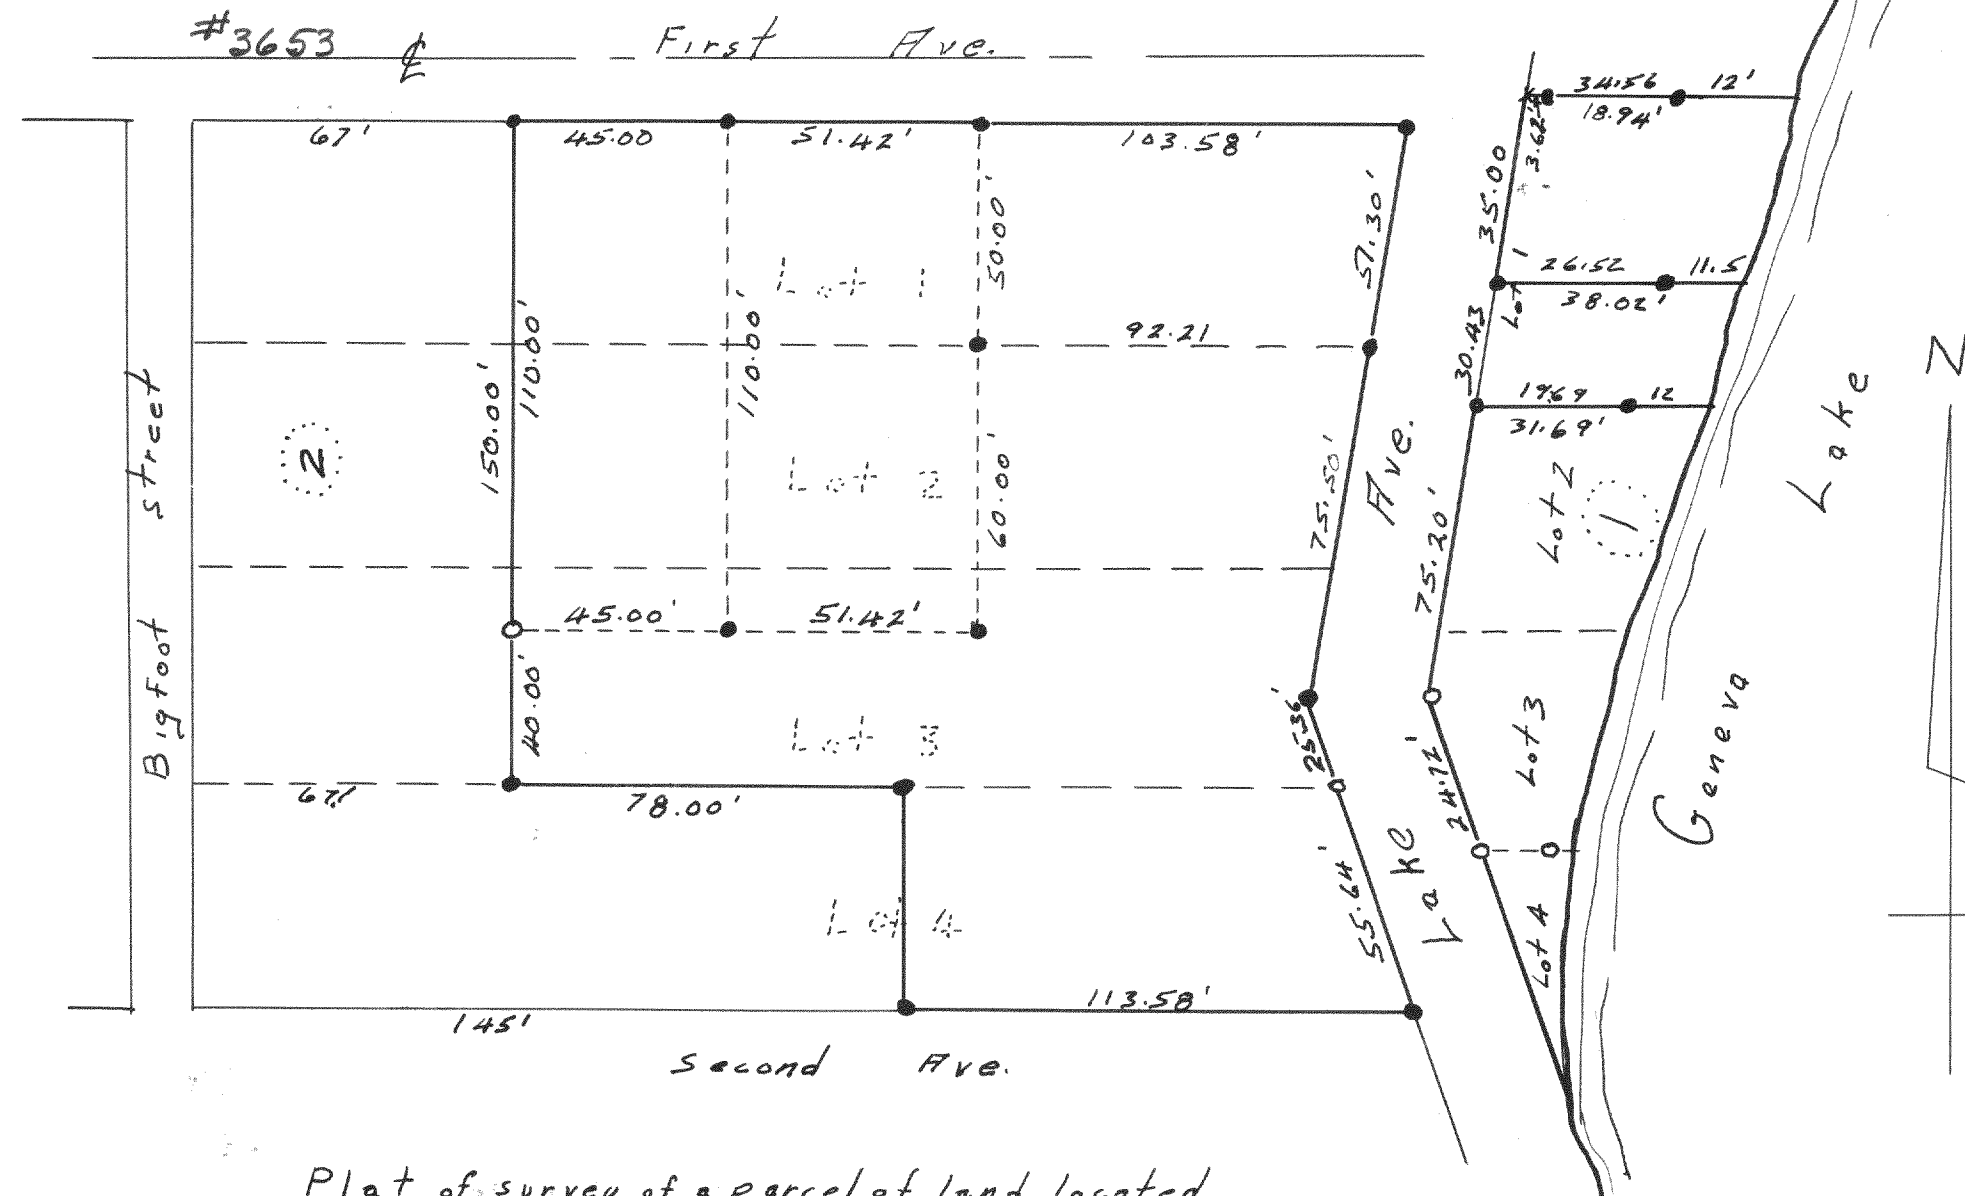


Plat of survey of a parcel of land located in block 1 and 2 of D. H. Reids Add. to Reids Park, Village of Fontana-on-Geneva Lake Walworth County Wisconsin

Lloyd L. Jensen

County Surveyor


Oct 1961

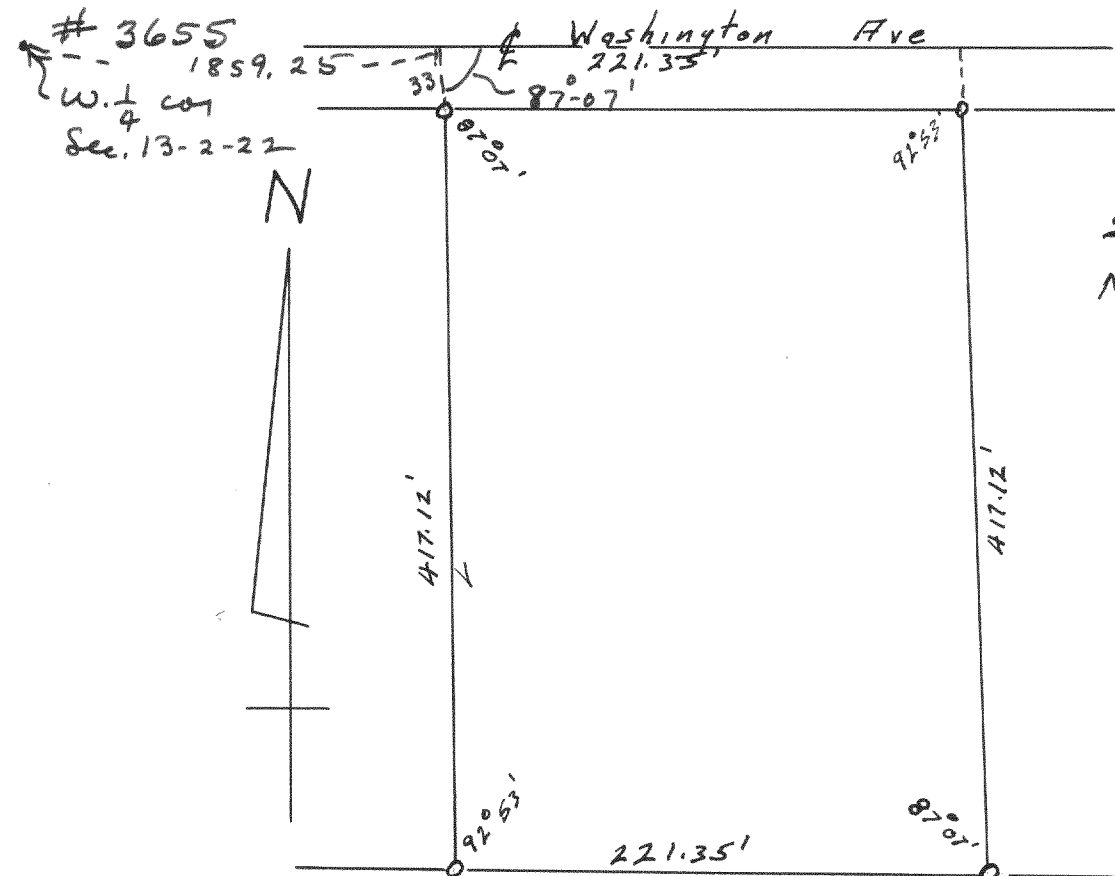

Survey of the Racine Medical Clinic

Lloyd L. Jensen

County Surveyor

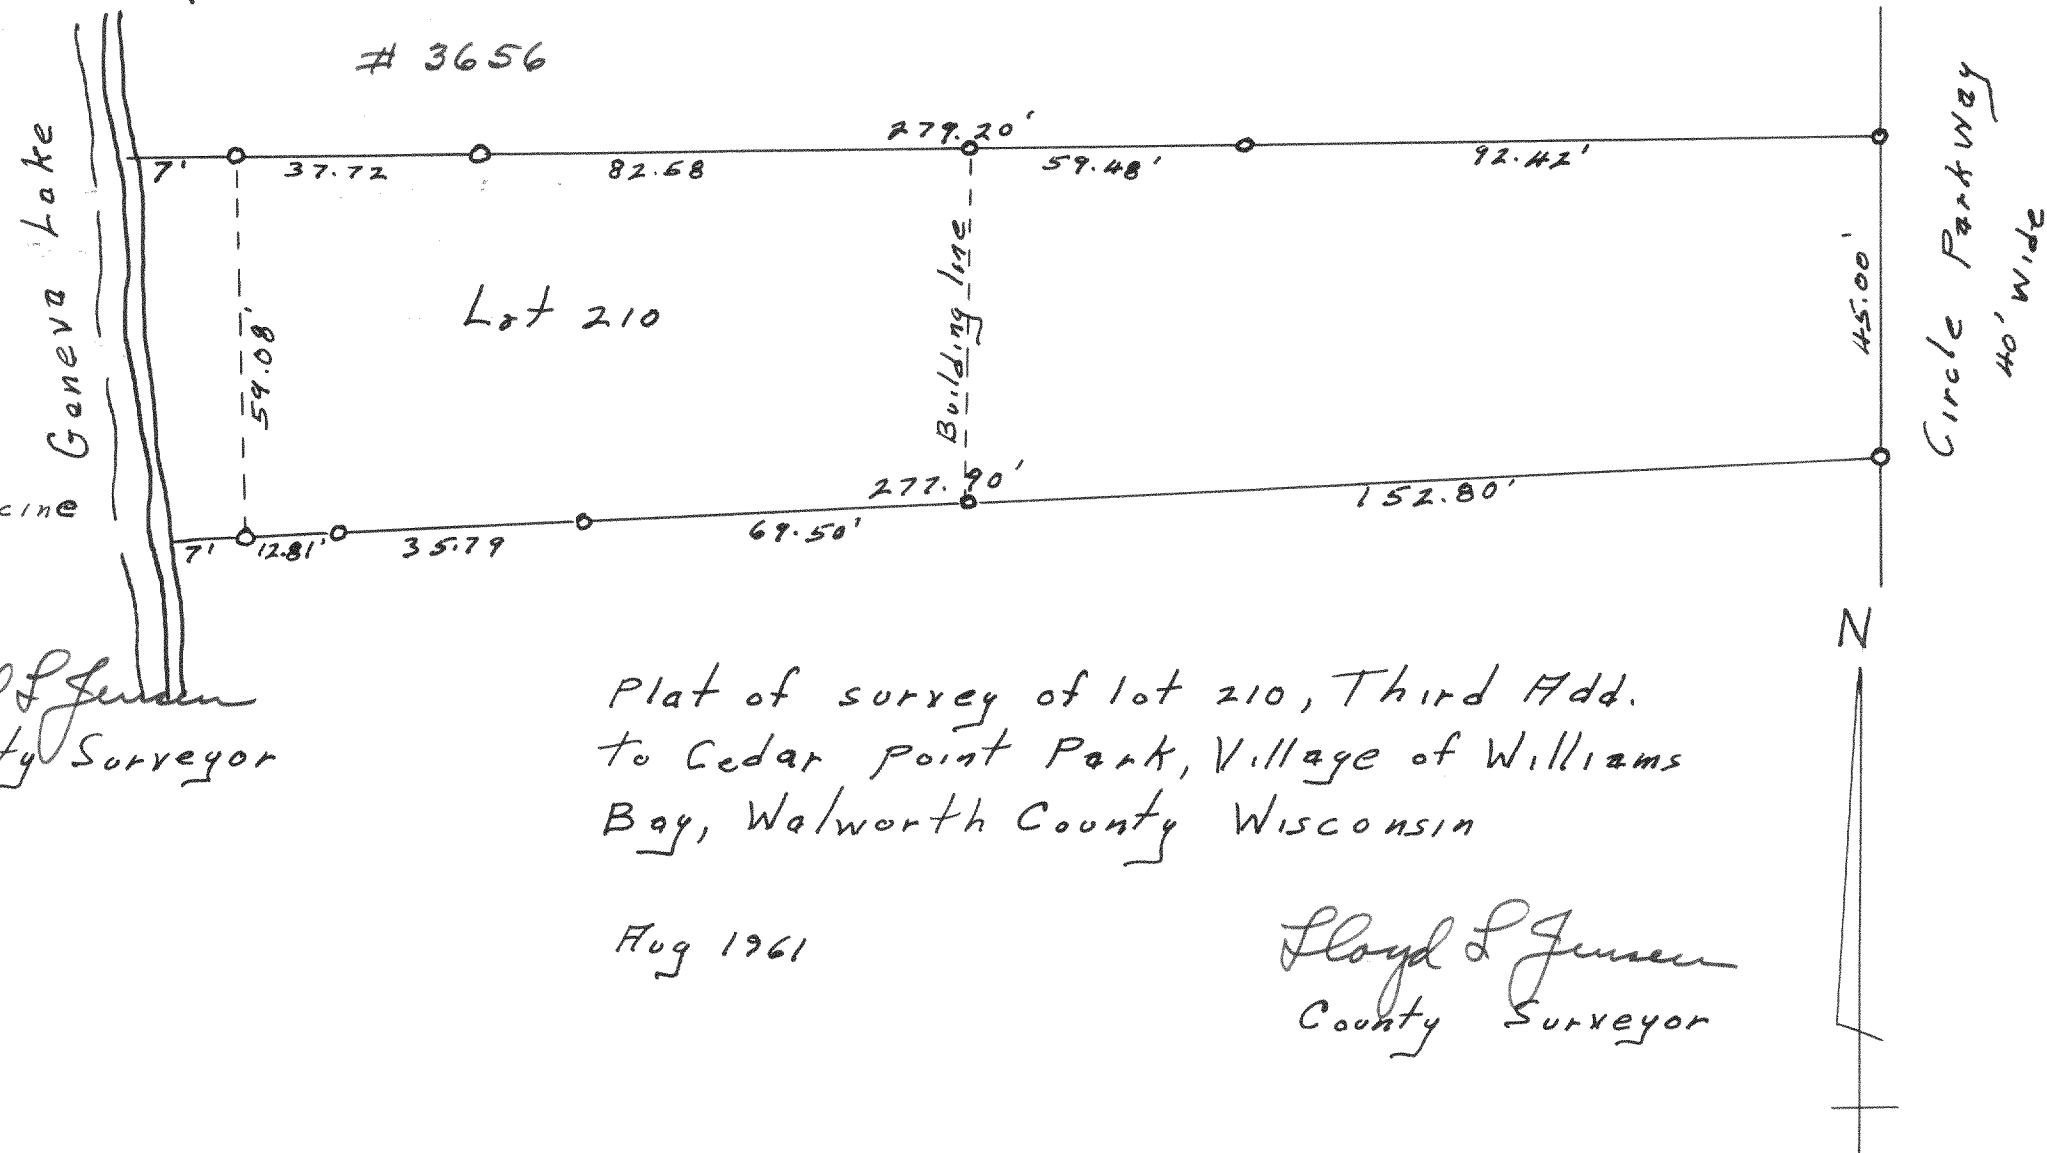

Plat of survey of lot 210, Third Add. to Cedar point Park, Village of Williams Bay, Walworth County Wisconsin

Aug 1961

Lloyd L. Jensen

County Surveyor