



2700

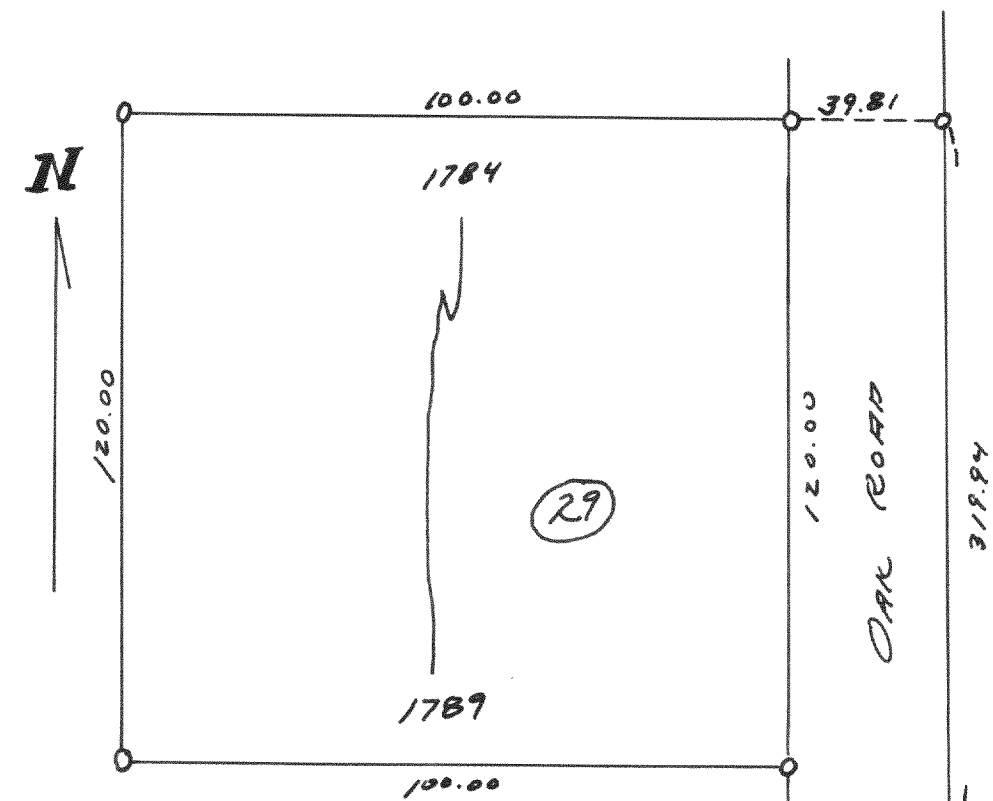

Plat of Survey of Lots 1784-1789 (INCL)
Block 29 Lake Como Beach T2N R17E
April, 1953

LLJ
CS


2703

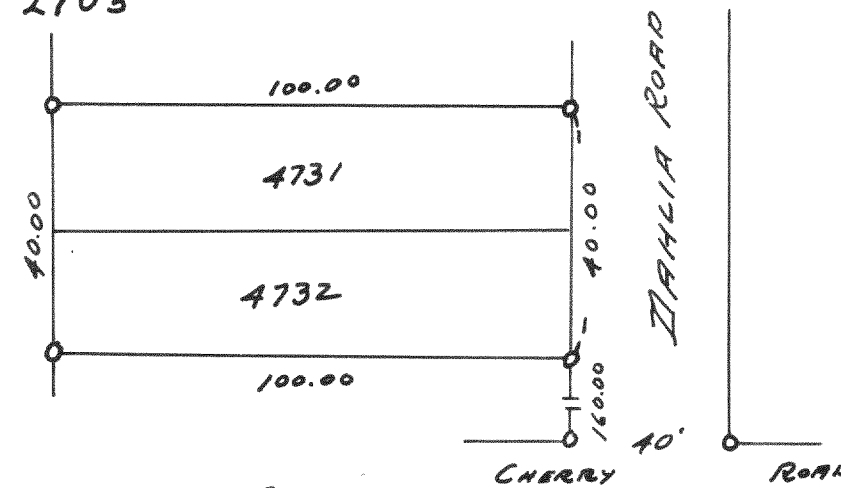

Plat of Survey of
Lots 4731 & 4732 4th Map
Lake Como Beach T2N R17E
May 1953

LLJ
CS


2701

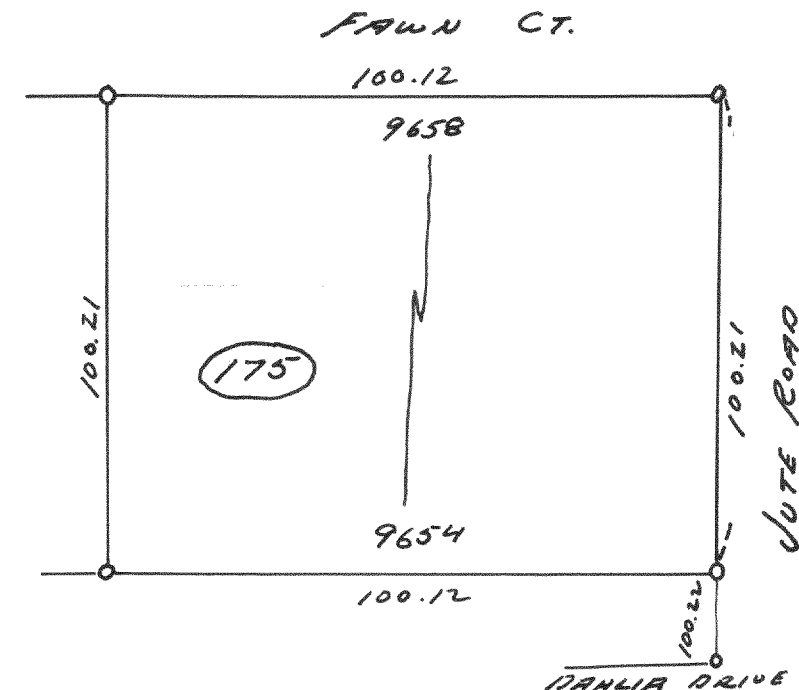

Plat of Survey of Lots 9654-9658 (INCL)
Block 175 4th Map Lake Como Beach
T2N R17E
May 23, 1953

LLJ
CS

2704

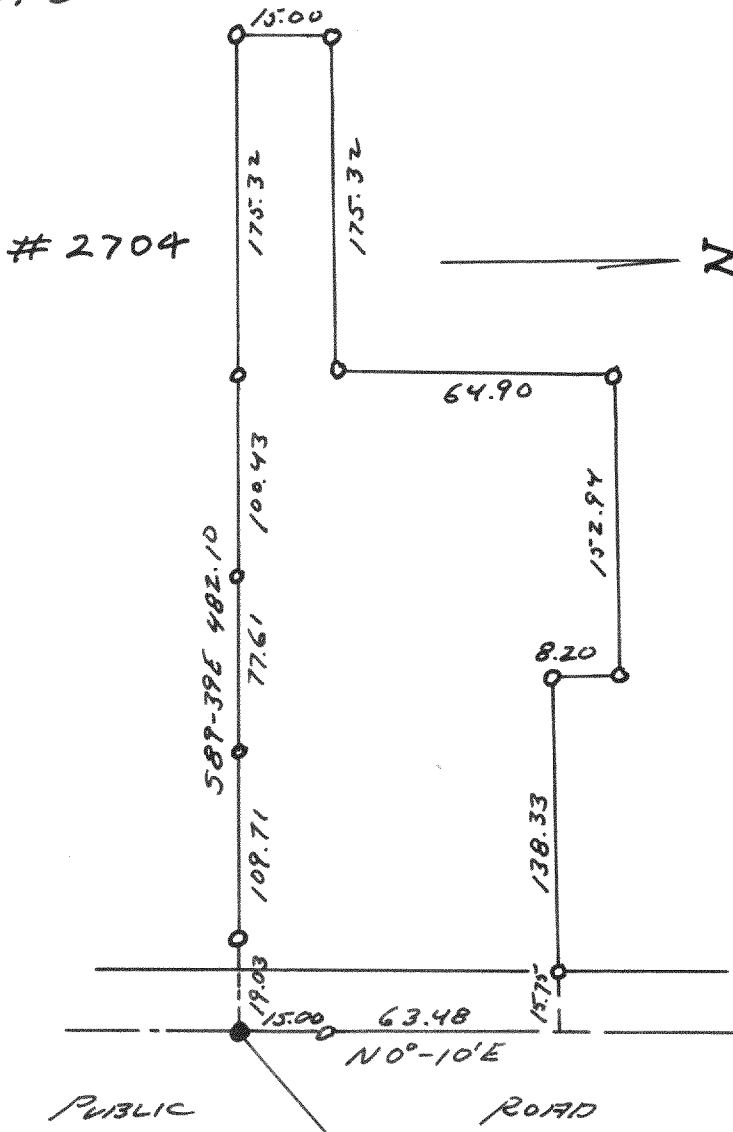


SE COR SECTION 33 T2N R17E

Plat of Survey of Land Located
in SE 1/4 Section 33 T2N R17E
May 1953

LLJ
CS

2702

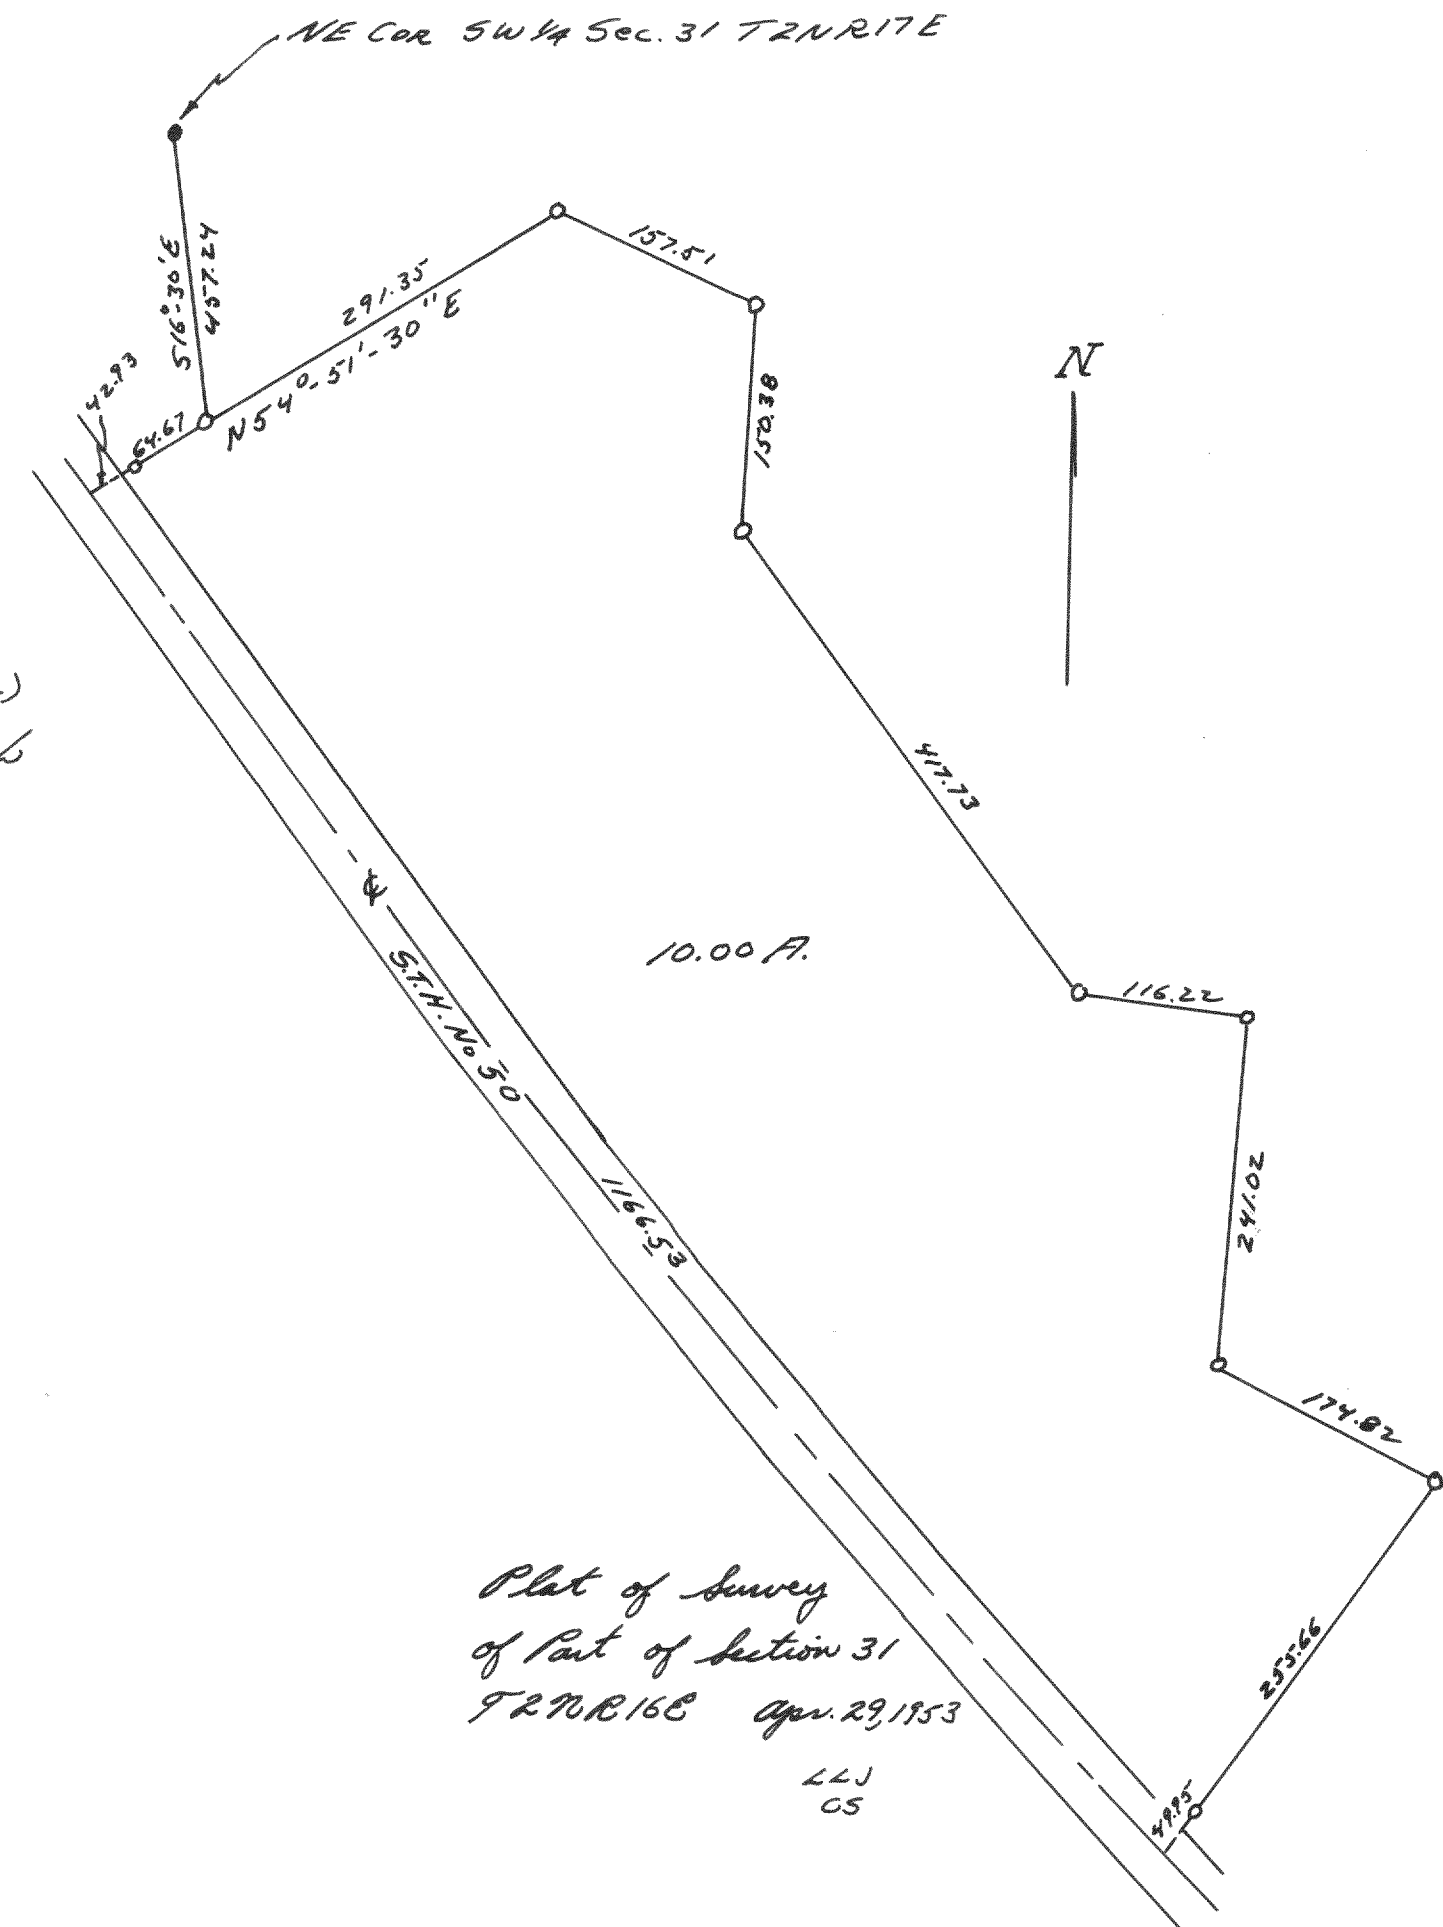

Plat of Survey
of Part of Section 31
T2N R16E Apr. 29, 1953

LLJ
CS