




2705

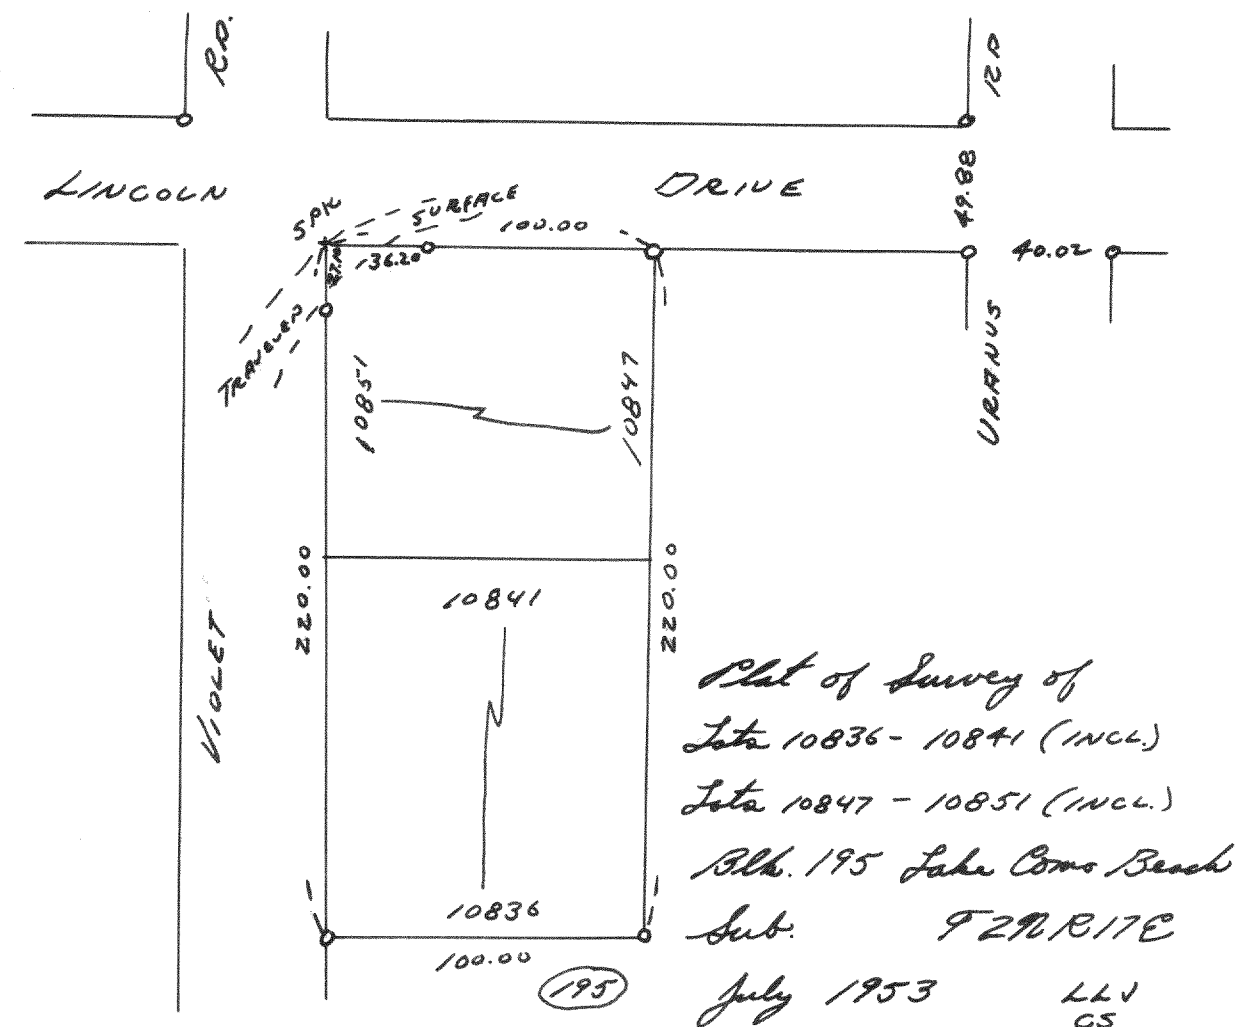


2706

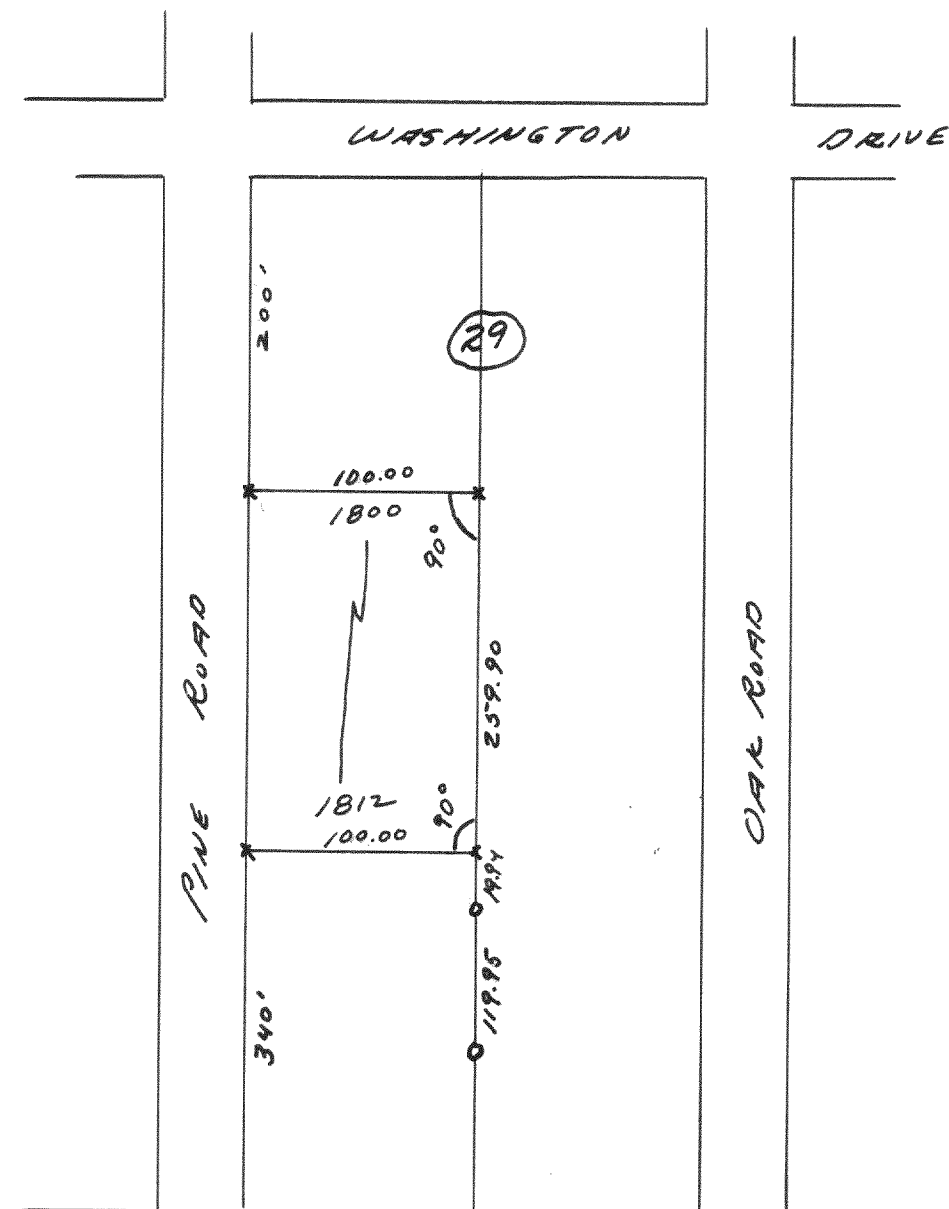

2707

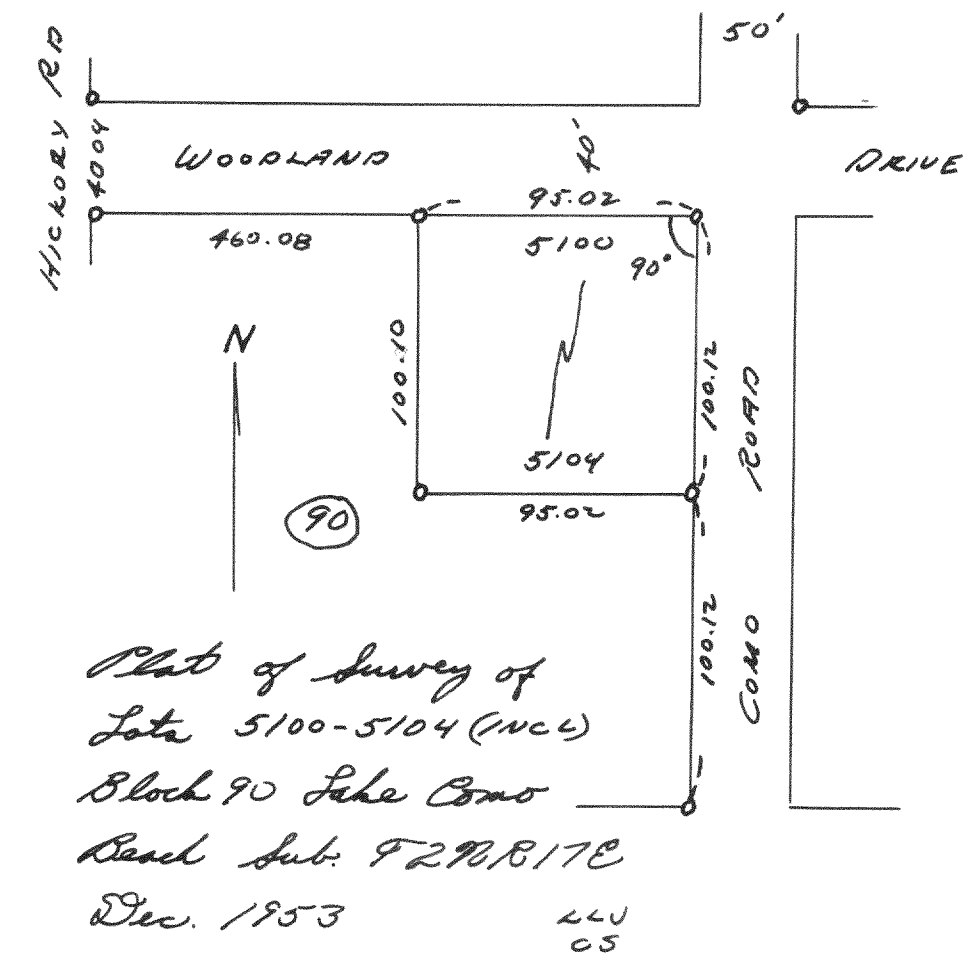

2708

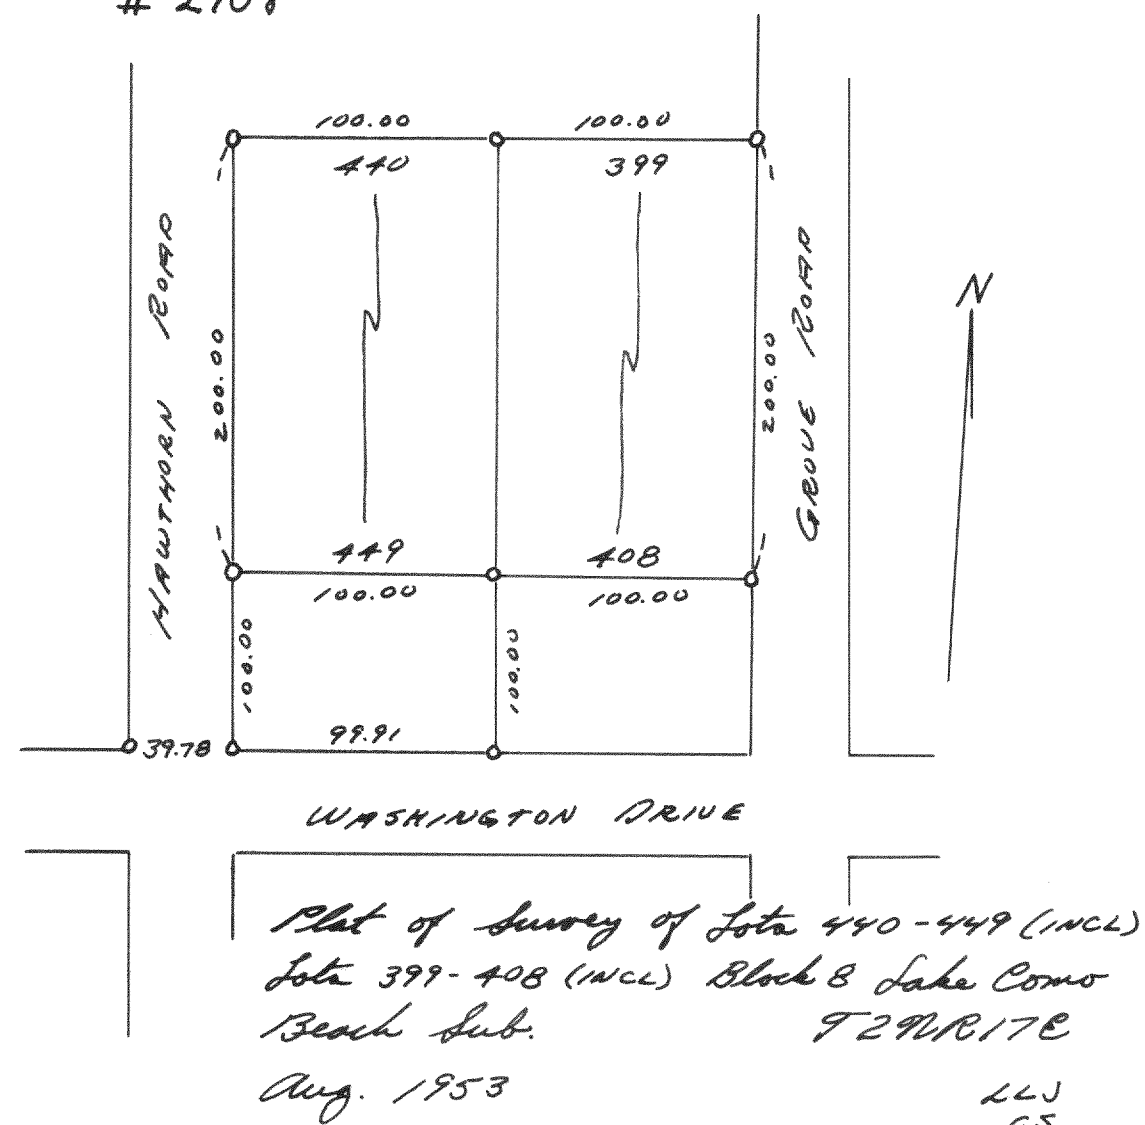

Plat of Survey of Lots 1800-1812 (INCL)
 Block 29 Lake Como Beach Sub.
 Oct. 1953 LLJ
 CS

2709

