




268
#3869

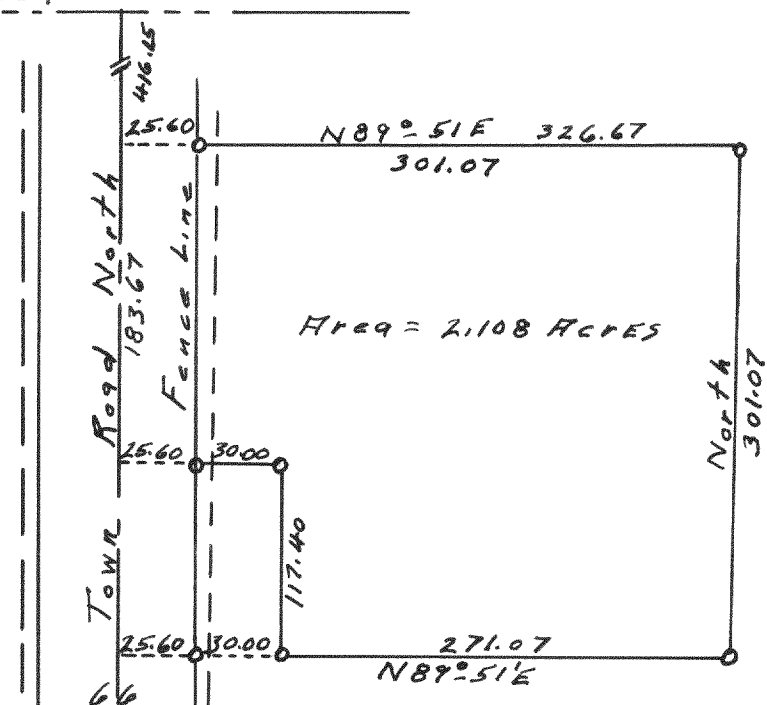


#3870

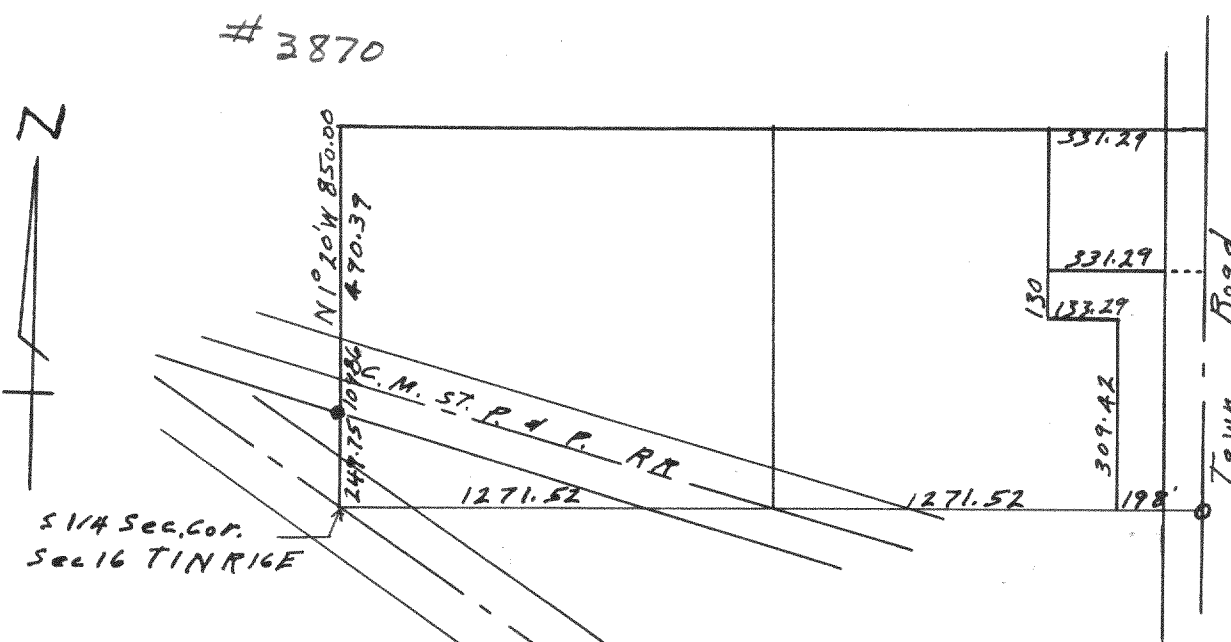

#3871

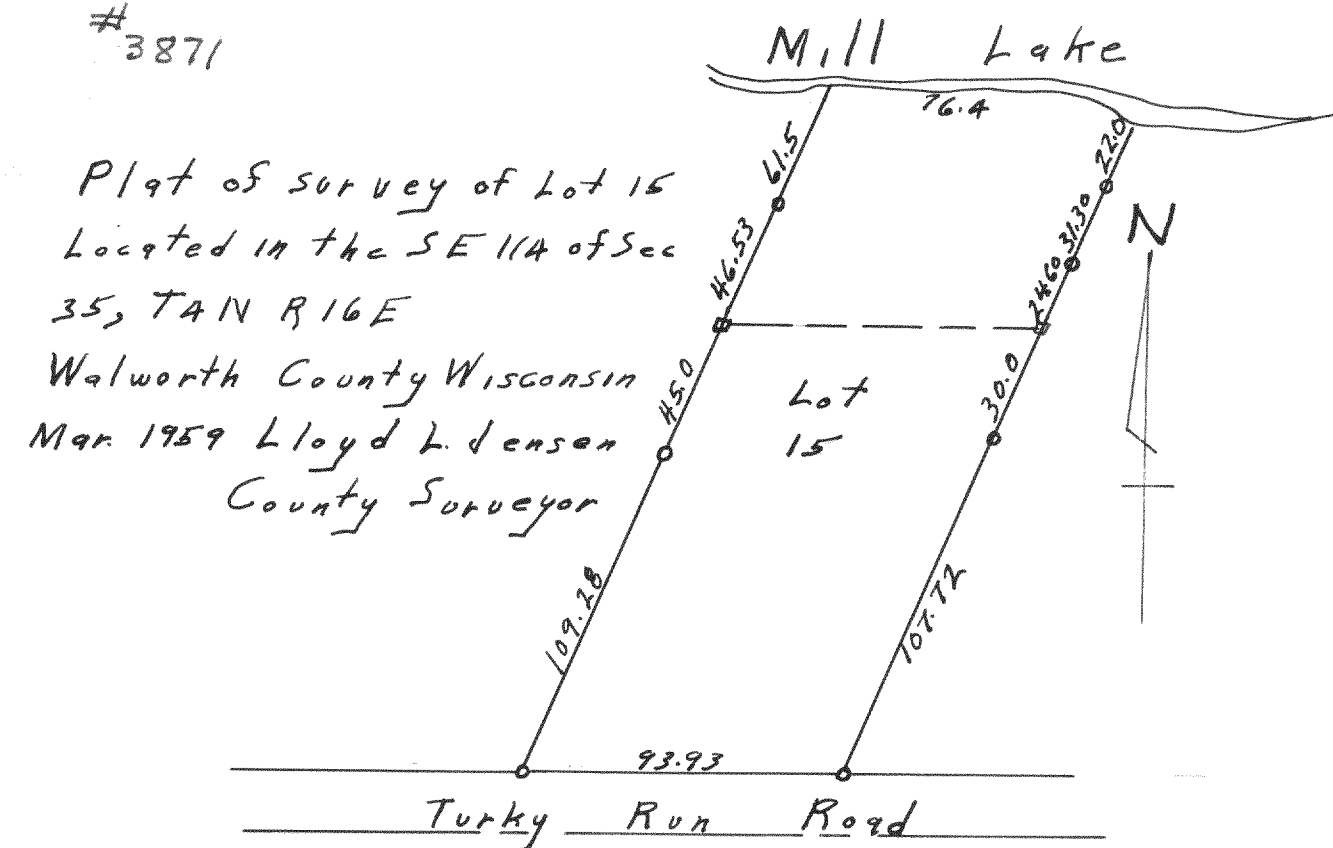

#3872

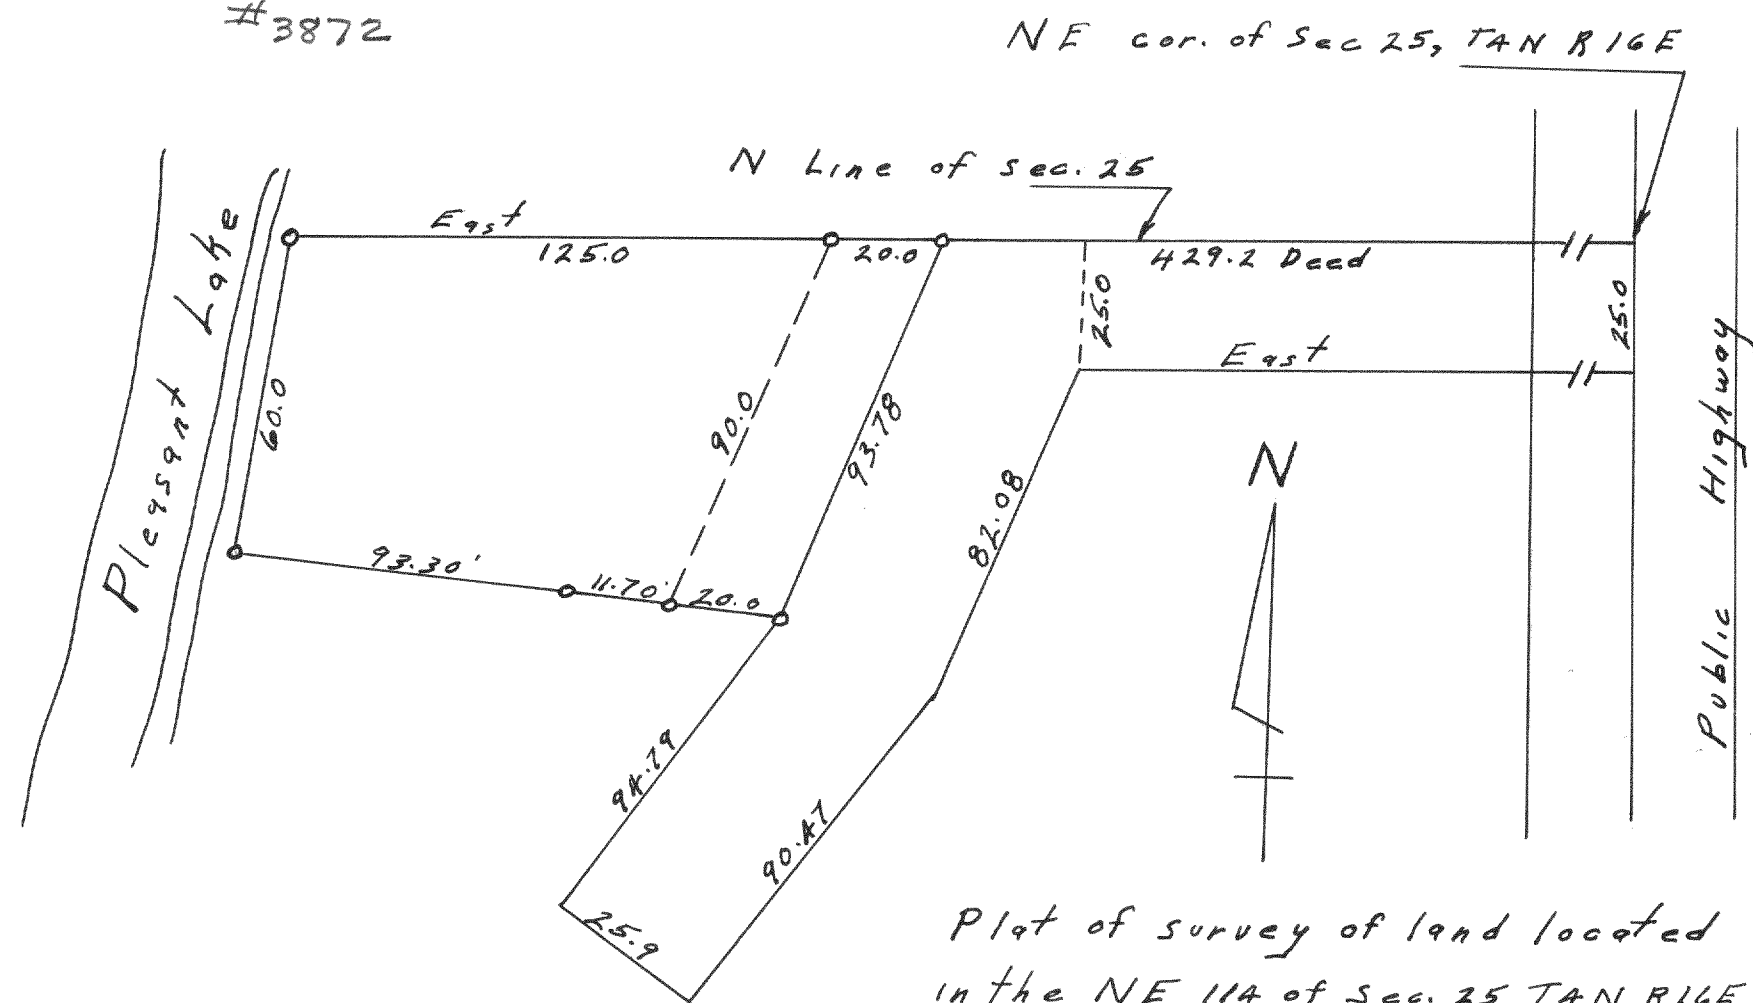

#3873

