





2729

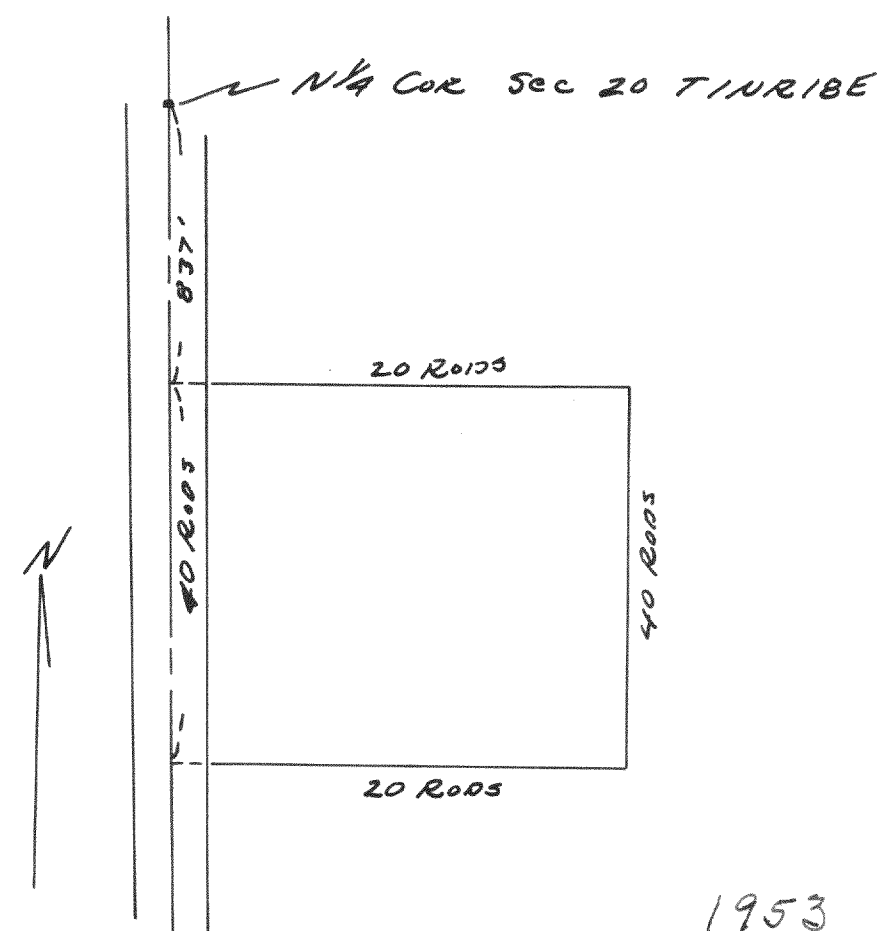

1953

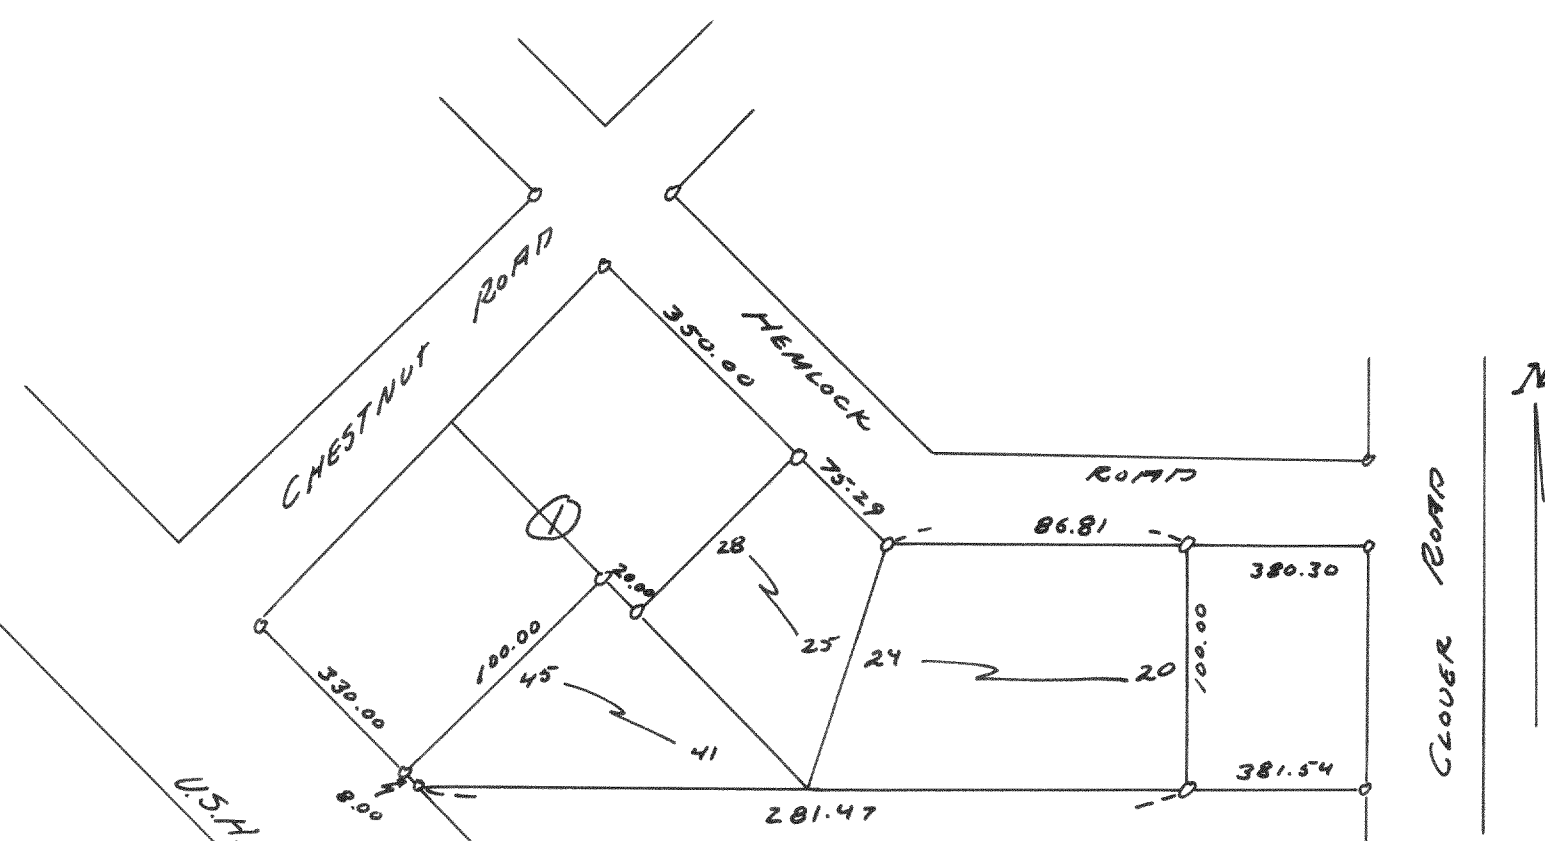


Plat of Survey of Lots 20-28 (NCL)
 & Lots 41-45 (NCL) Block 1 Pell Lake
 T12R18E July 1953

221
c5

2725

Plot of Survey of Lots 9196-9206 (now) BLK 152
Section 5 Fall Lake TWP. R1BE
Sept. 1953

43
C5

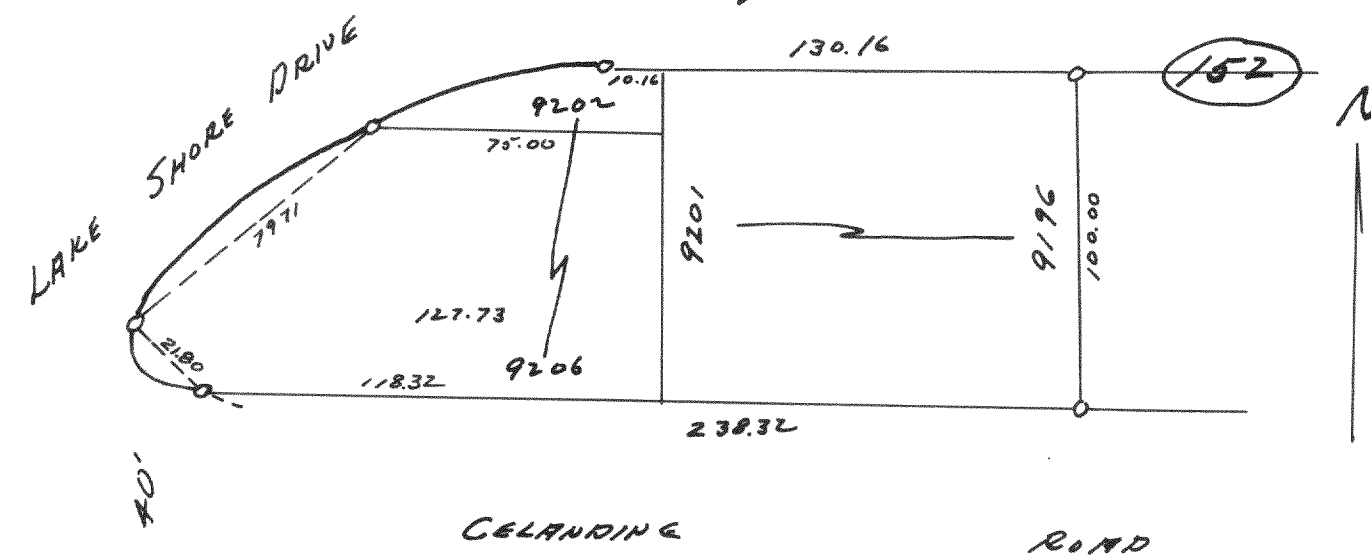

155

153