


#3910

PLAT OF SURVEY OF
LOT 7 OF MORRIS PARK, LOCATED IN SECTION
26, T4N, R16E, WALWORTH COUNTY, WISCONSIN.

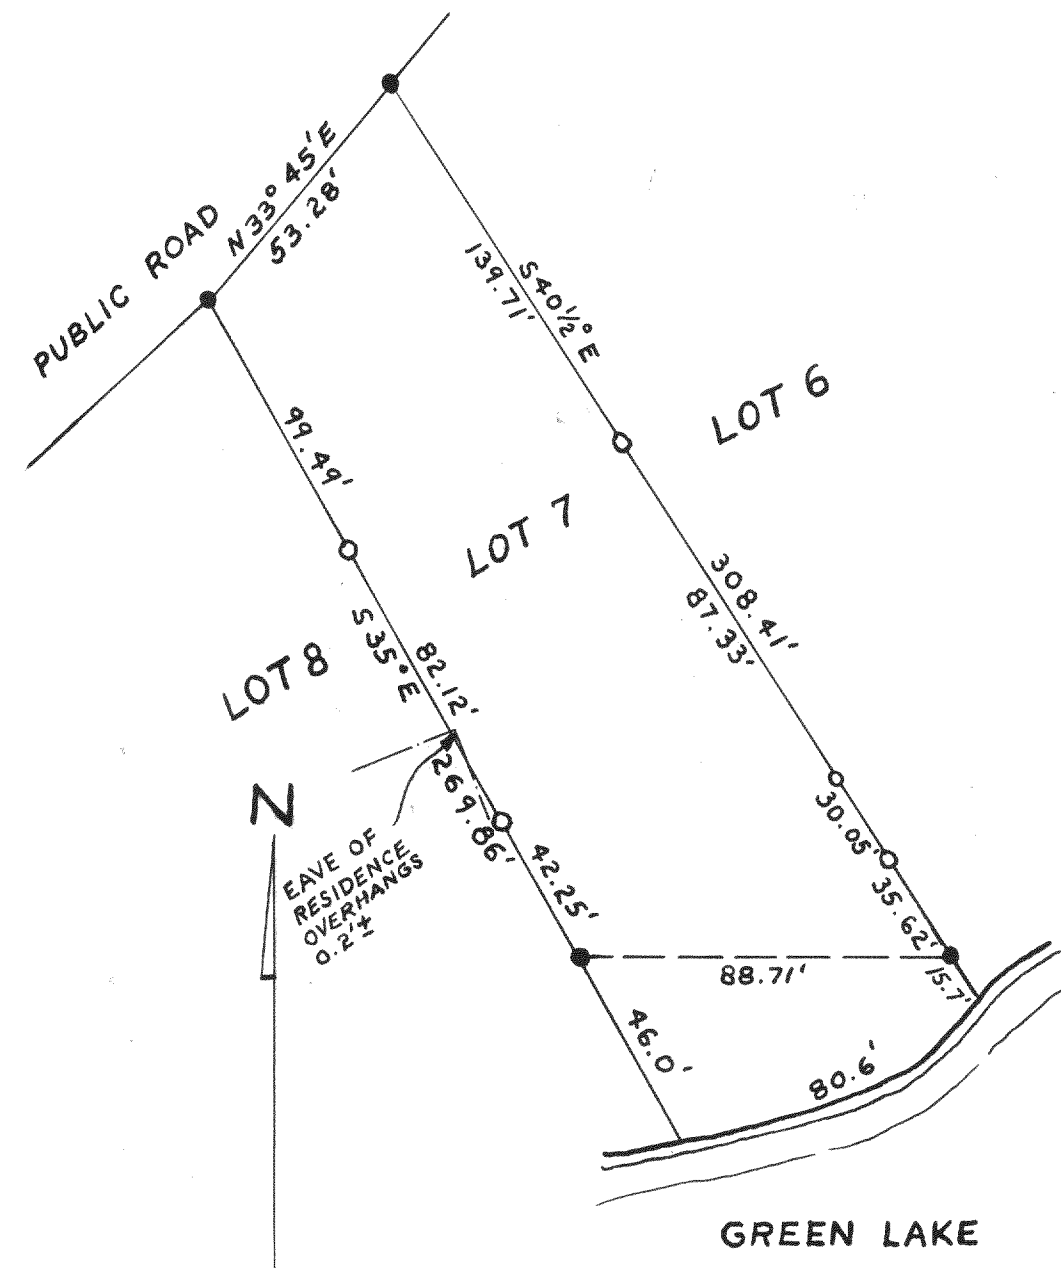


SEPT., 1960

Lloyd L. Jensen
COUNTY SURVEYOR

#3911

PLAT OF SURVEY OF
LOTS 5464 THRU 5471, BLOCK 100, MAP OF
SECTION 3, PELL LAKE, T1N, R18E, WALWORTH
COUNTY, WISCONSIN.

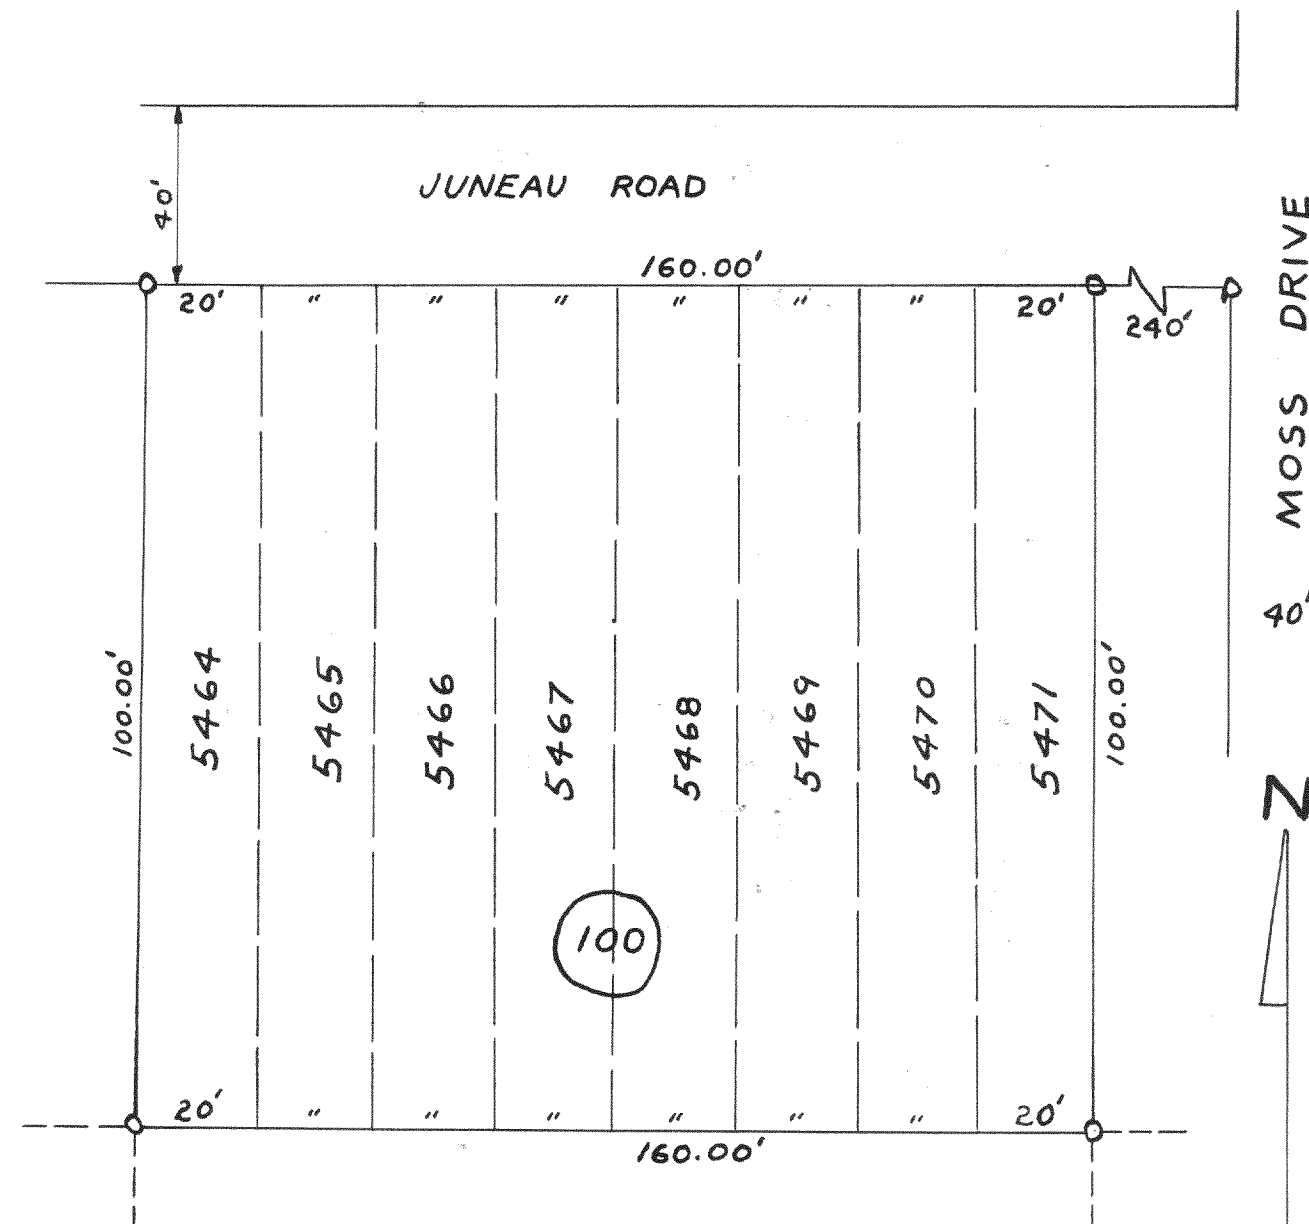


AUGUST 9, 1960

Lloyd L. Jensen
COUNTY SURVEYOR

#3912

PLAT OF SURVEY OF
A PARCEL OF LAND LOCATED IN THE
SE 1/4 OF SECTION 8, AND THE NE 1/4
OF SECTION 17, T2N, R16E, WALWORTH
COUNTY, WISCONSIN.

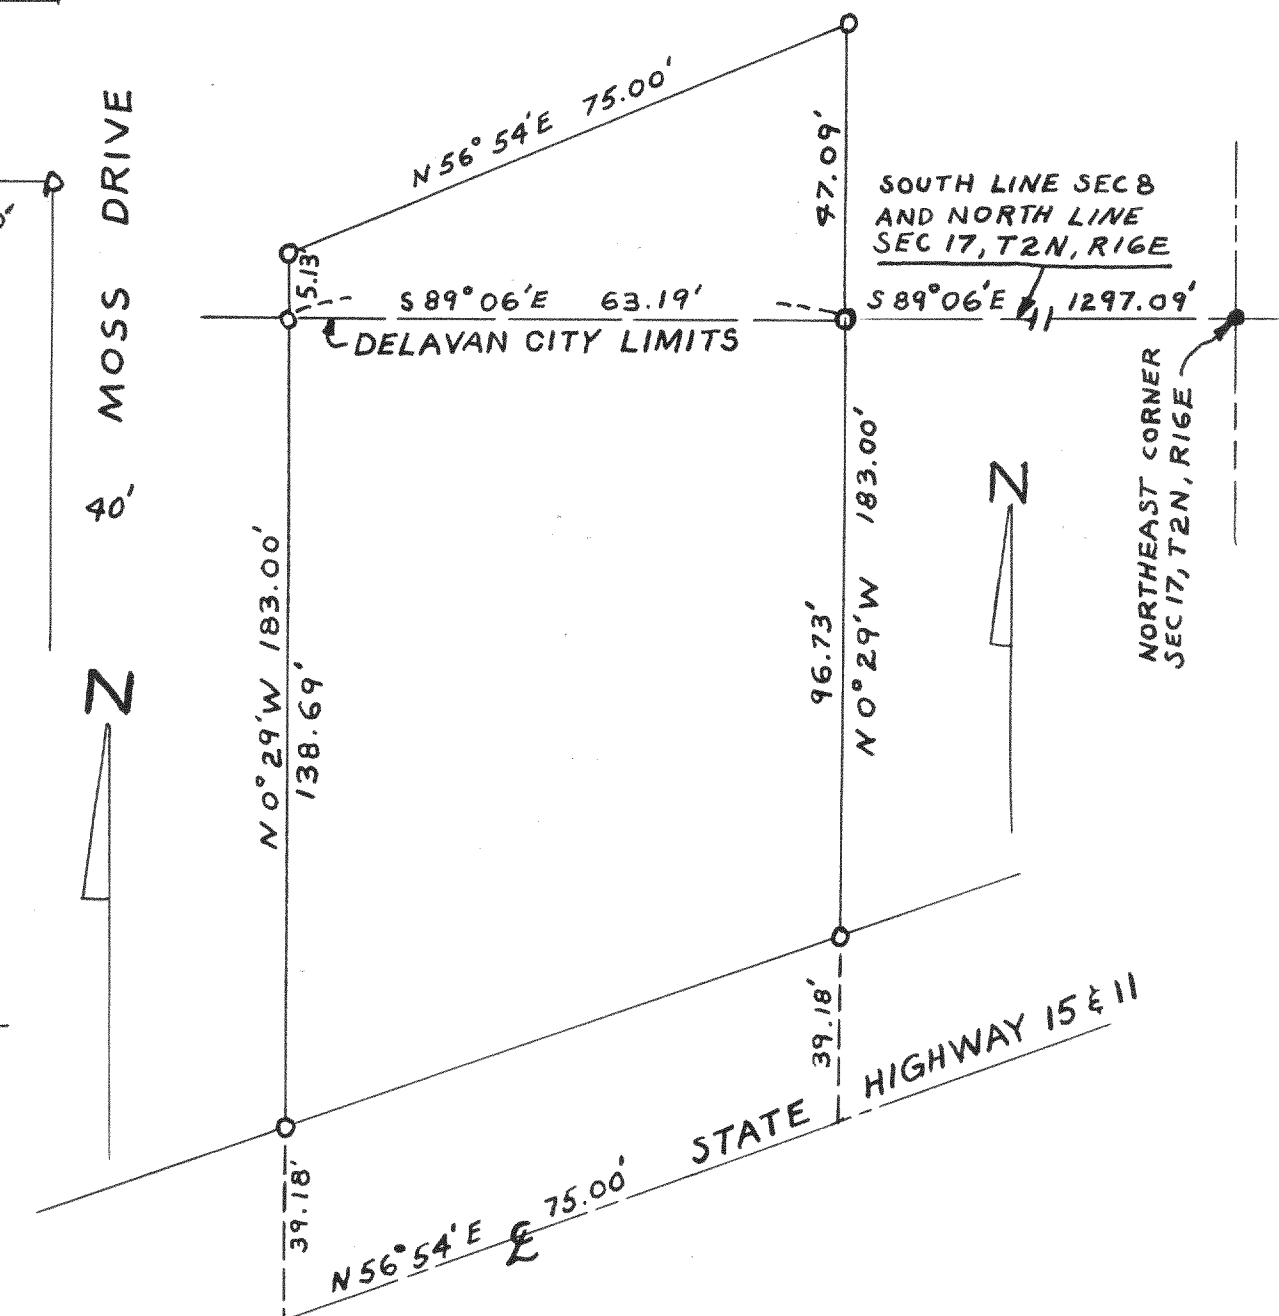

JANUARY, 1960

Lloyd L. Jensen
COUNTY SURVEYOR