



#3942

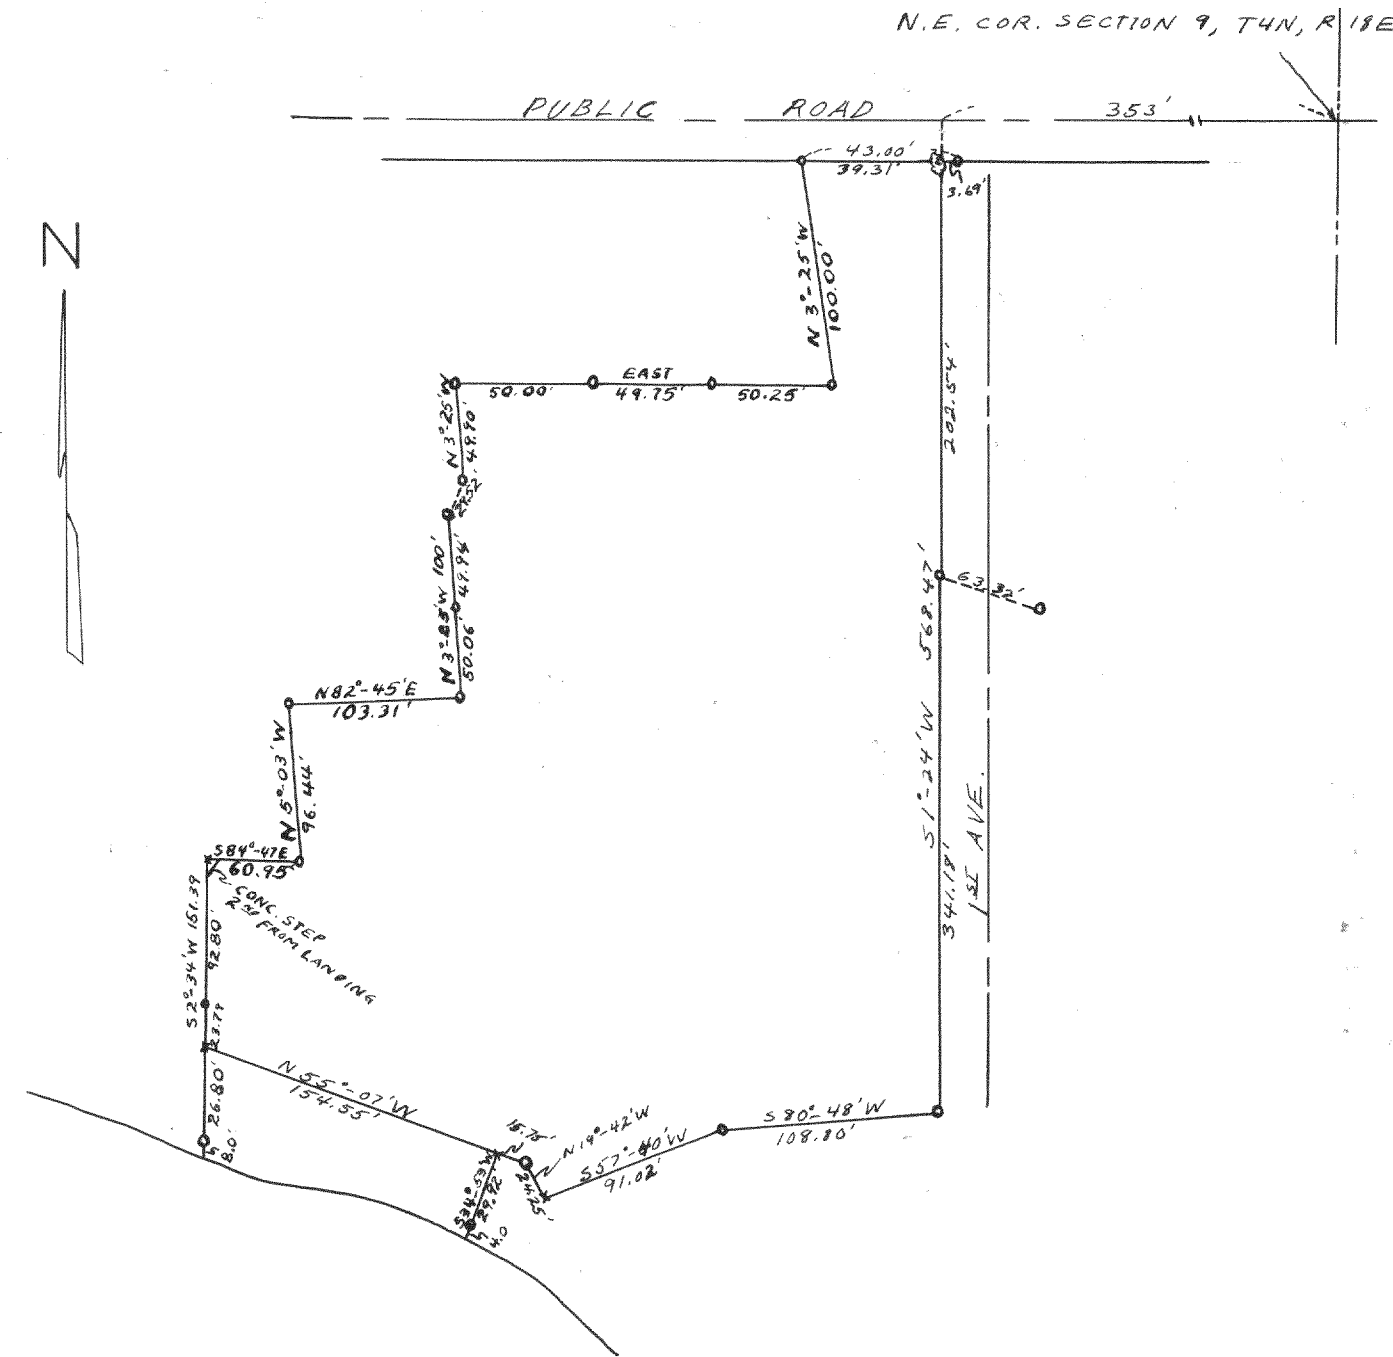

PLAT OF SURVEY OF LAND LOCATED IN THE
NORTHEAST 1/4 OF FRACTIONAL SECTION 9, T4N,
R18E, OF WALWORTH COUNTY, WIS.

JULY, 1960 *Lloyd S. Jensen*
COUNTY SURVEYOR

#3943

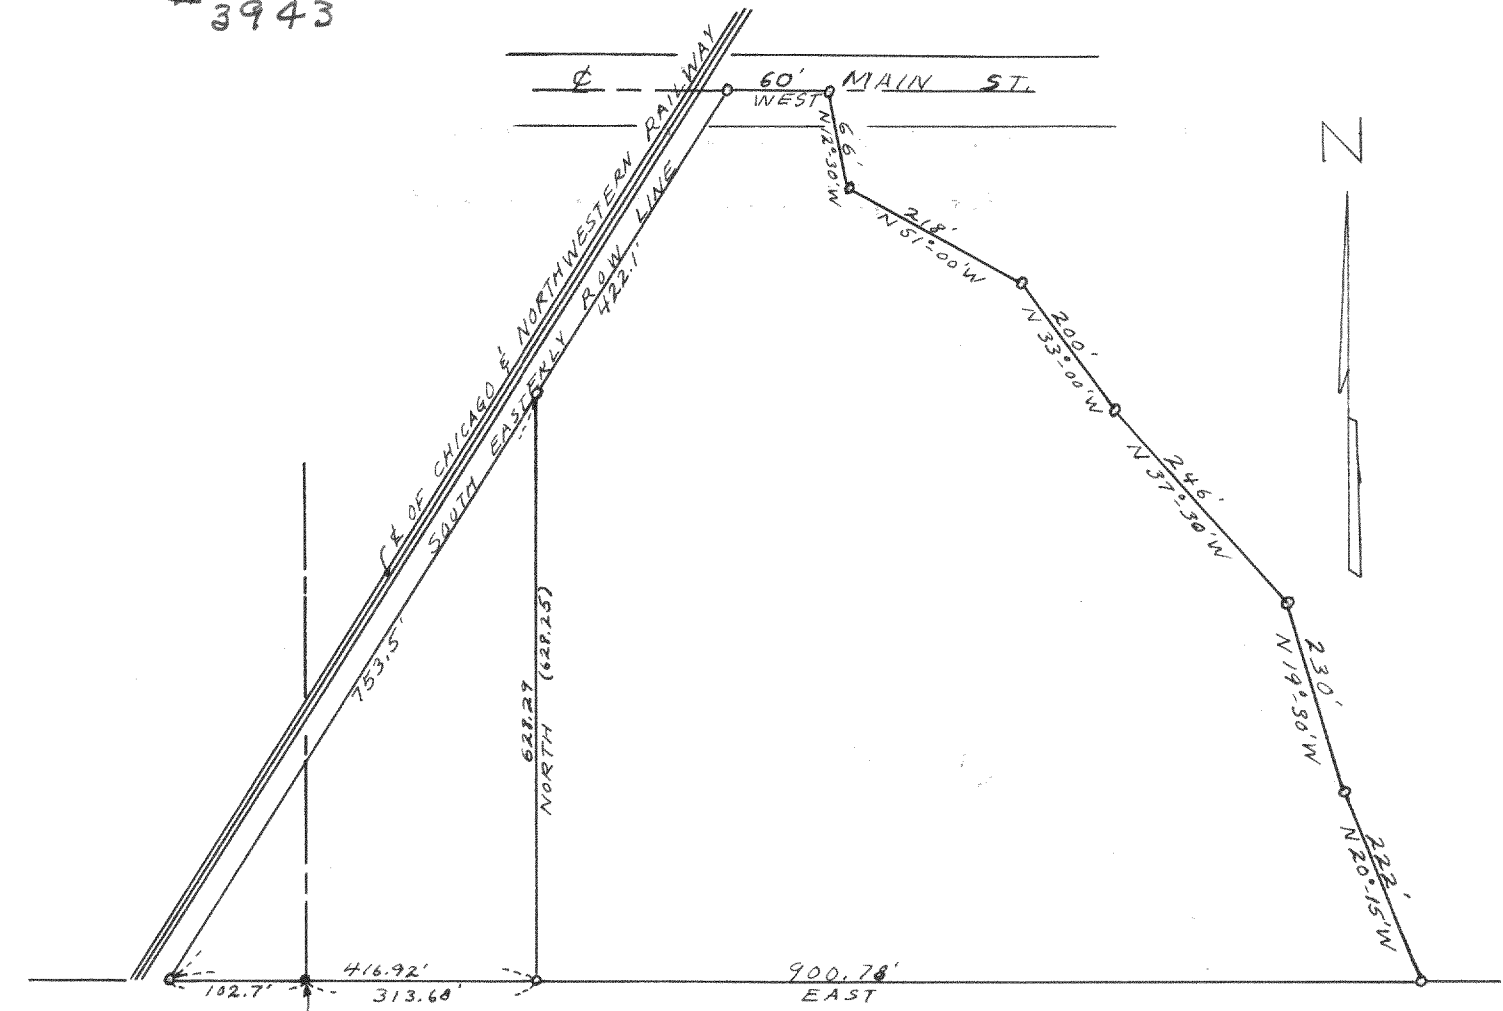

PLAT OF LAND LOCATED
IN THE SW 1/4 AND THE
S.E. 1/4 OF SECTION 35
T1N, R18E, VILLAGE OF
GENOA CITY, WALWORTH
COUNTY, WISCONSIN.

JUNE 17, 1960 *Lloyd S. Jensen*
COUNTY SURVEYOR