


3947

PLAT OF SURVEY OF
A PARCEL OF LAND AND BUILDINGS THEREON,
LOCATED IN THE SE $\frac{1}{4}$ OF THE SW $\frac{1}{4}$ OF
SECTION 35, T1N, R18E, VILLAGE OF GENOA CITY,
WALWORTH COUNTY, WISCONSIN.

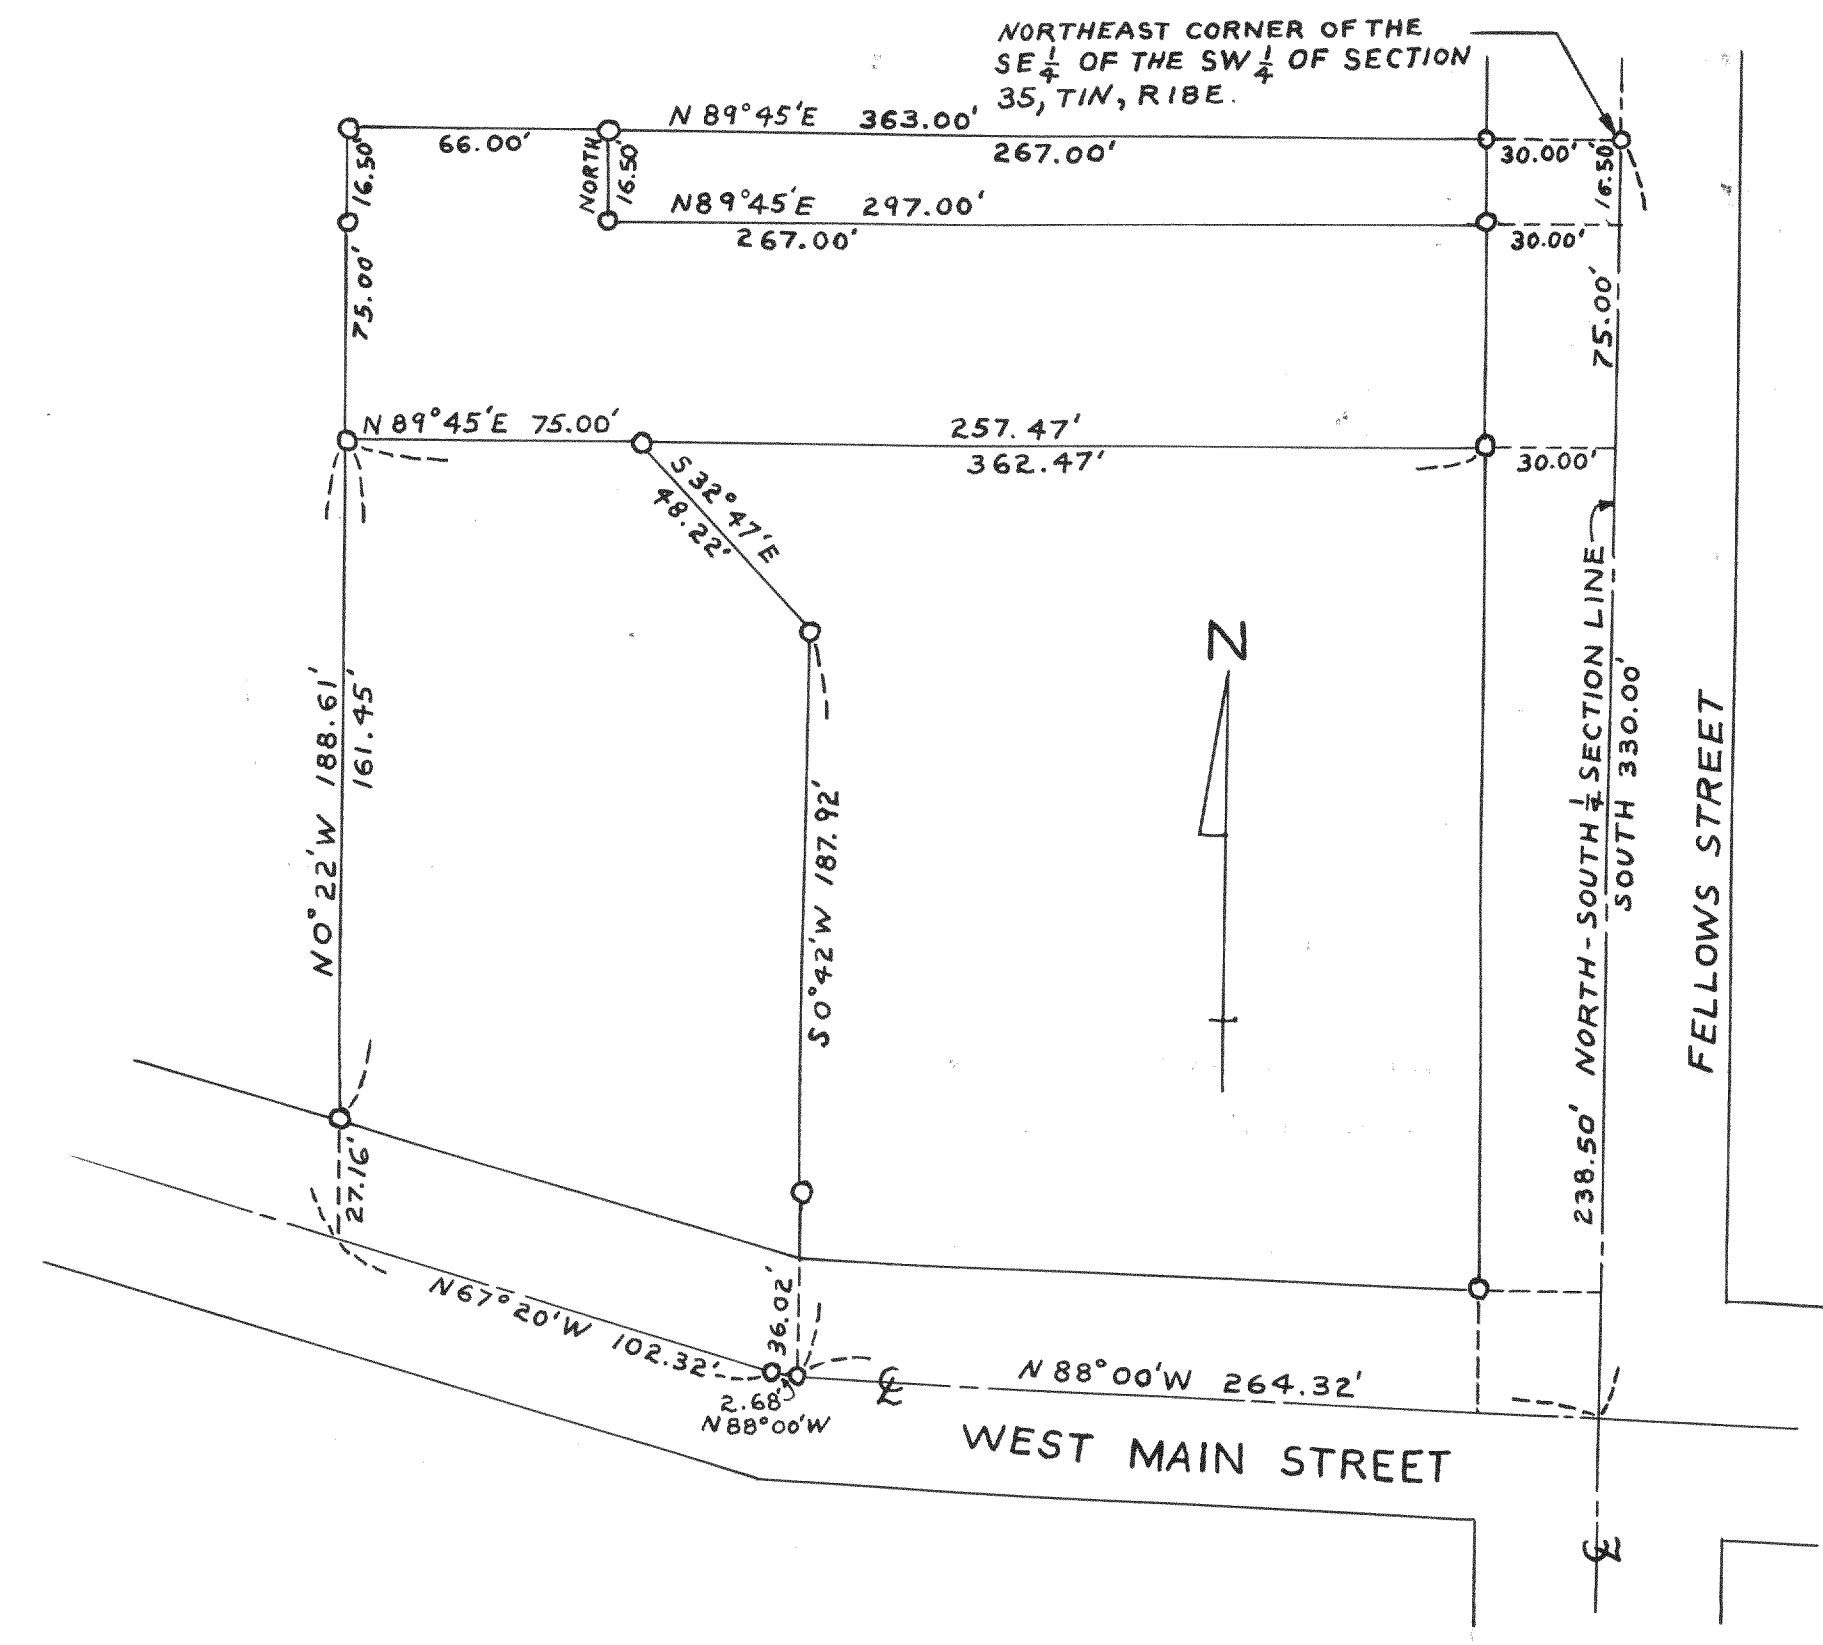


AUGUST, 1960

Lloyd S Jensen
COUNTY SURVEYOR

3948

PLAT OF SURVEY OF
A PARCEL OF LAND AND BUILDING THEREON, LOCATED
IN THE NE $\frac{1}{4}$ OF SECTION 22, T1N, R16E, WALWORTH
COUNTY, WISCONSIN.

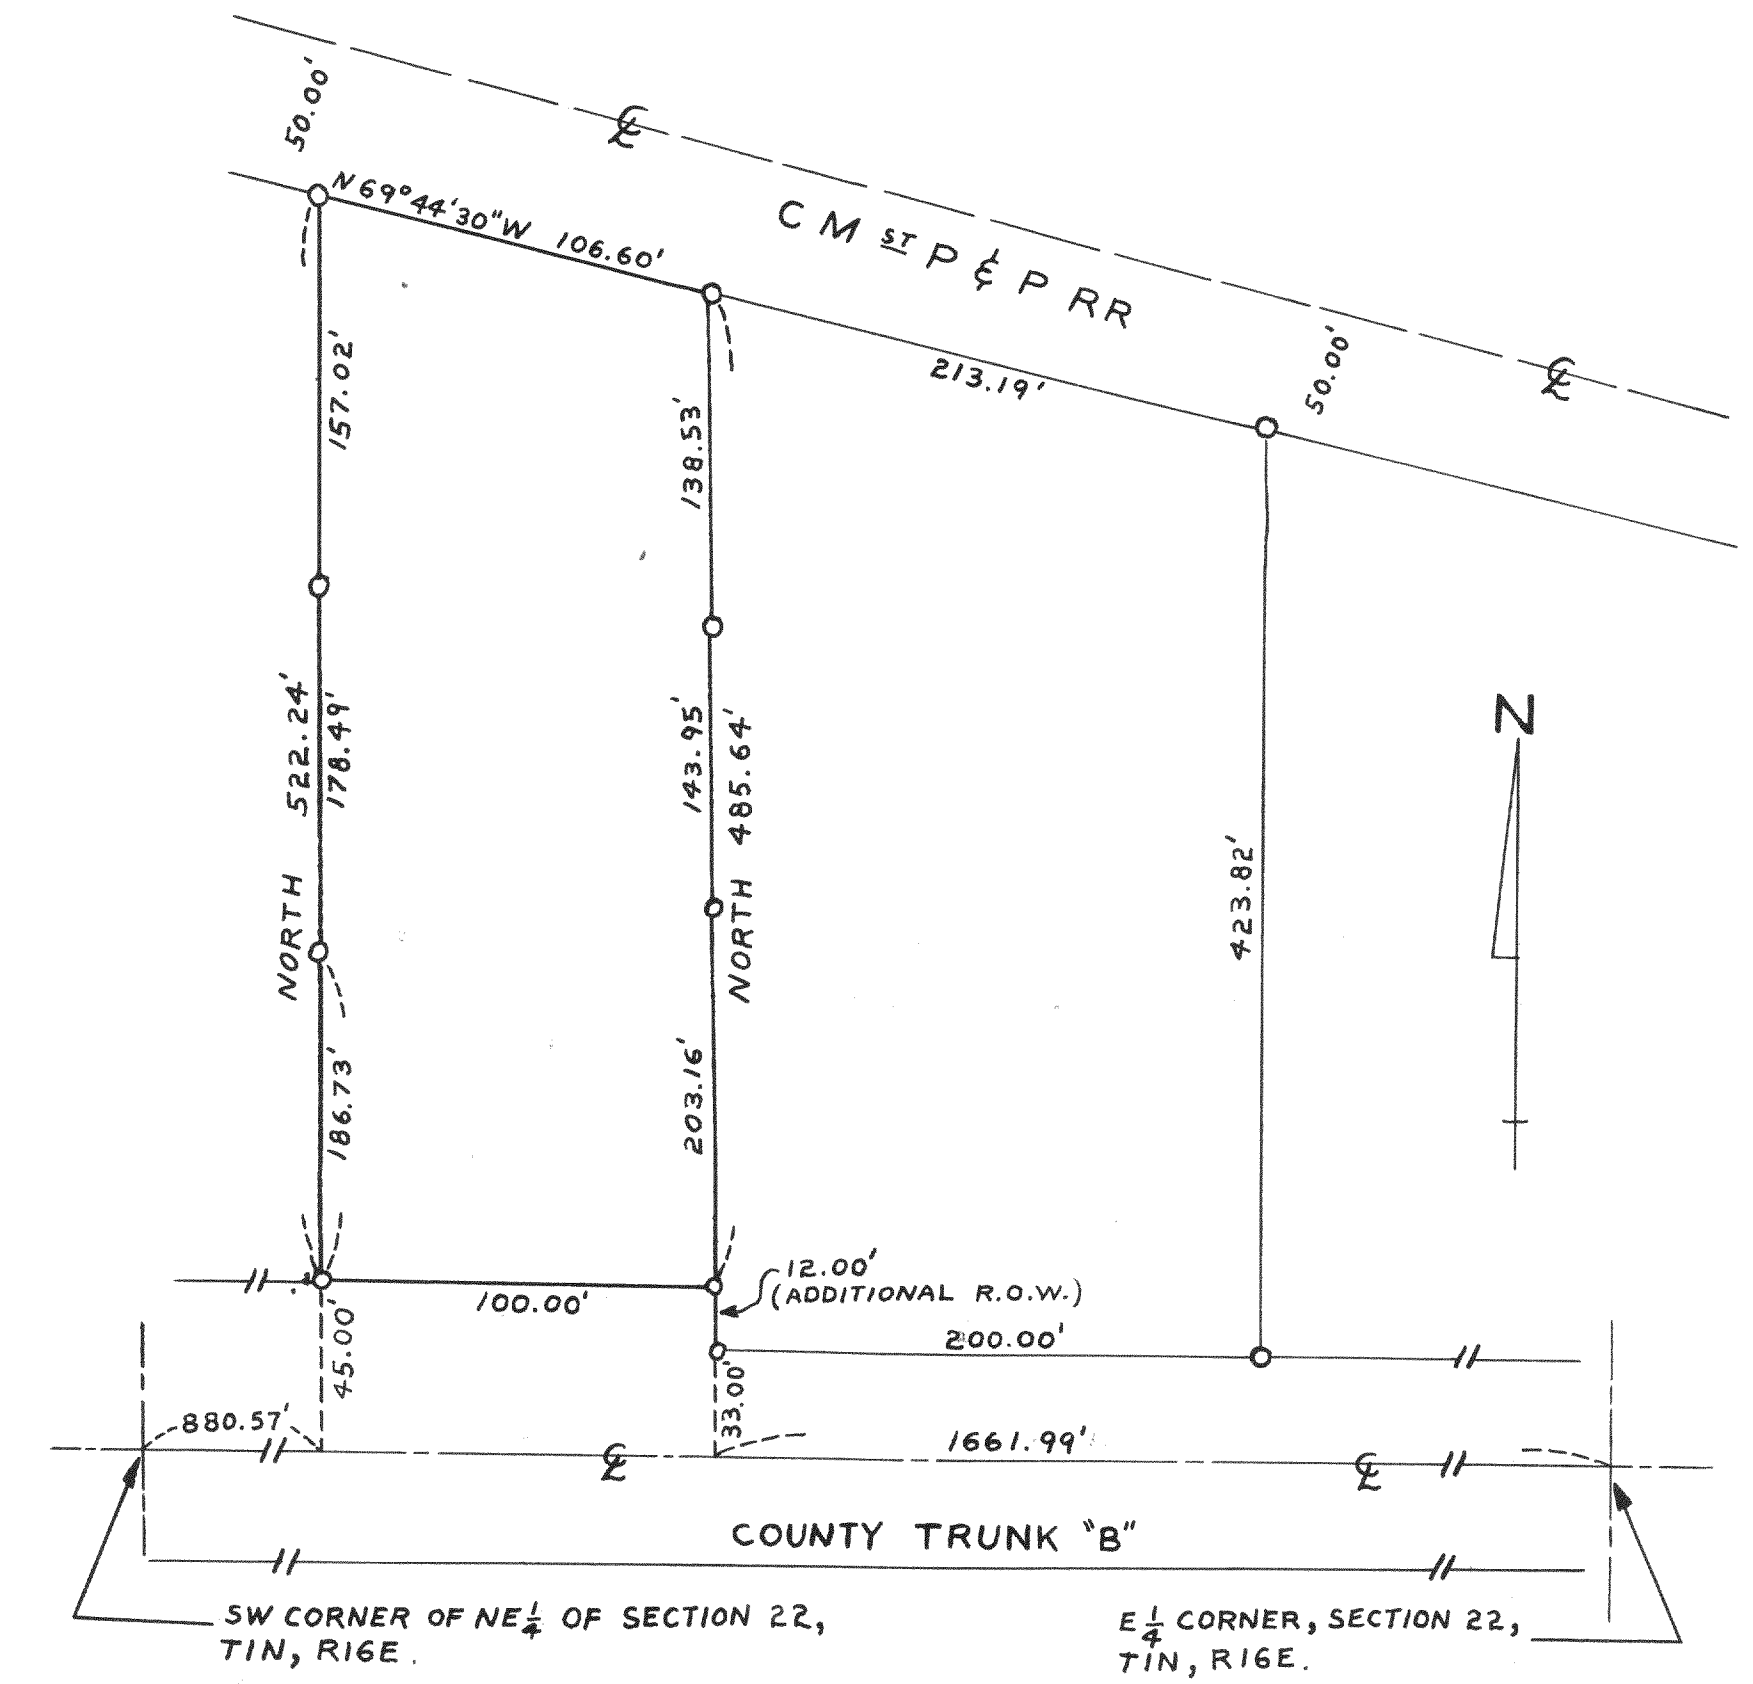

AUGUST, 1960

Lloyd S Jensen
COUNTY SURVEYOR