


LOTS 1784 TO 1789 INCLUSIVE BLOCK 29 LAKE COMO BEACH SUBDIVISION
T2N-17E WALWORTH COUNTY, WISCONSIN
WASHINGTON DRIVE

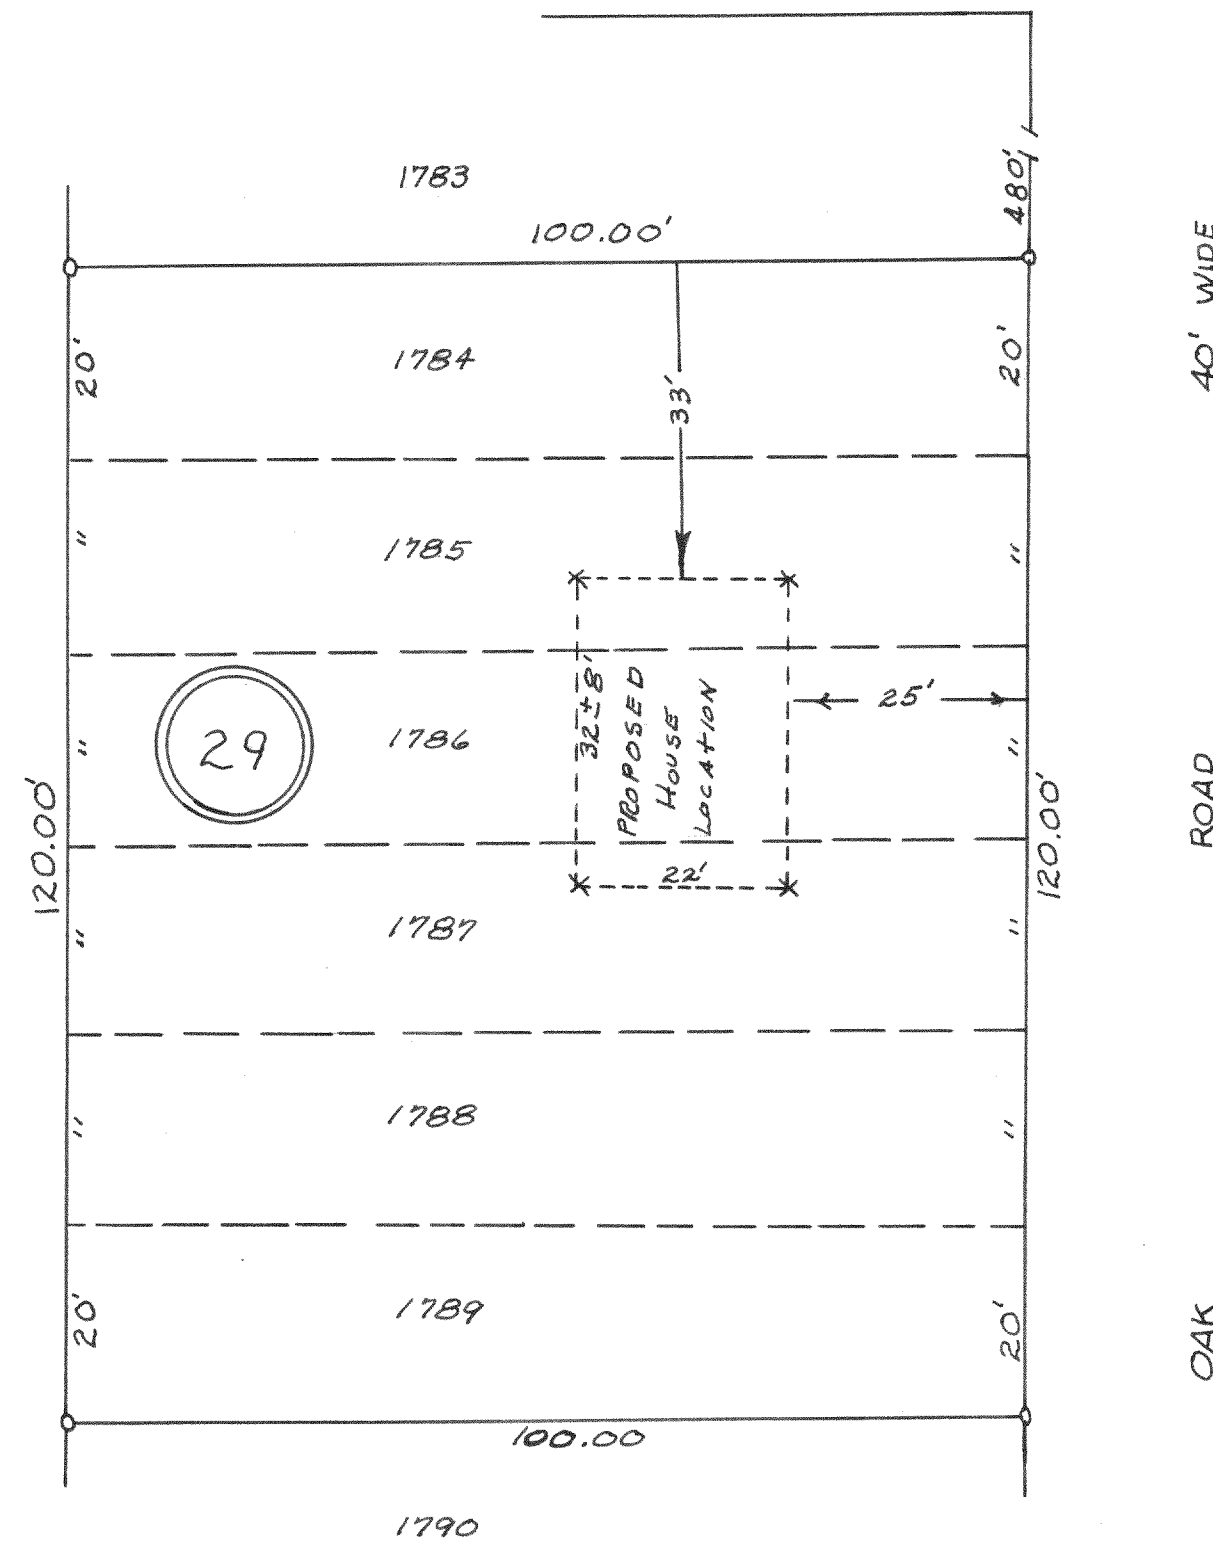


December 1962

Lloyd L Jensen
County Surveyor

4054

PLAT OF SURVEY OF
Land located in the NE $\frac{1}{4}$ of
Section 14, T3N R2E, Racine
County, Wisconsin

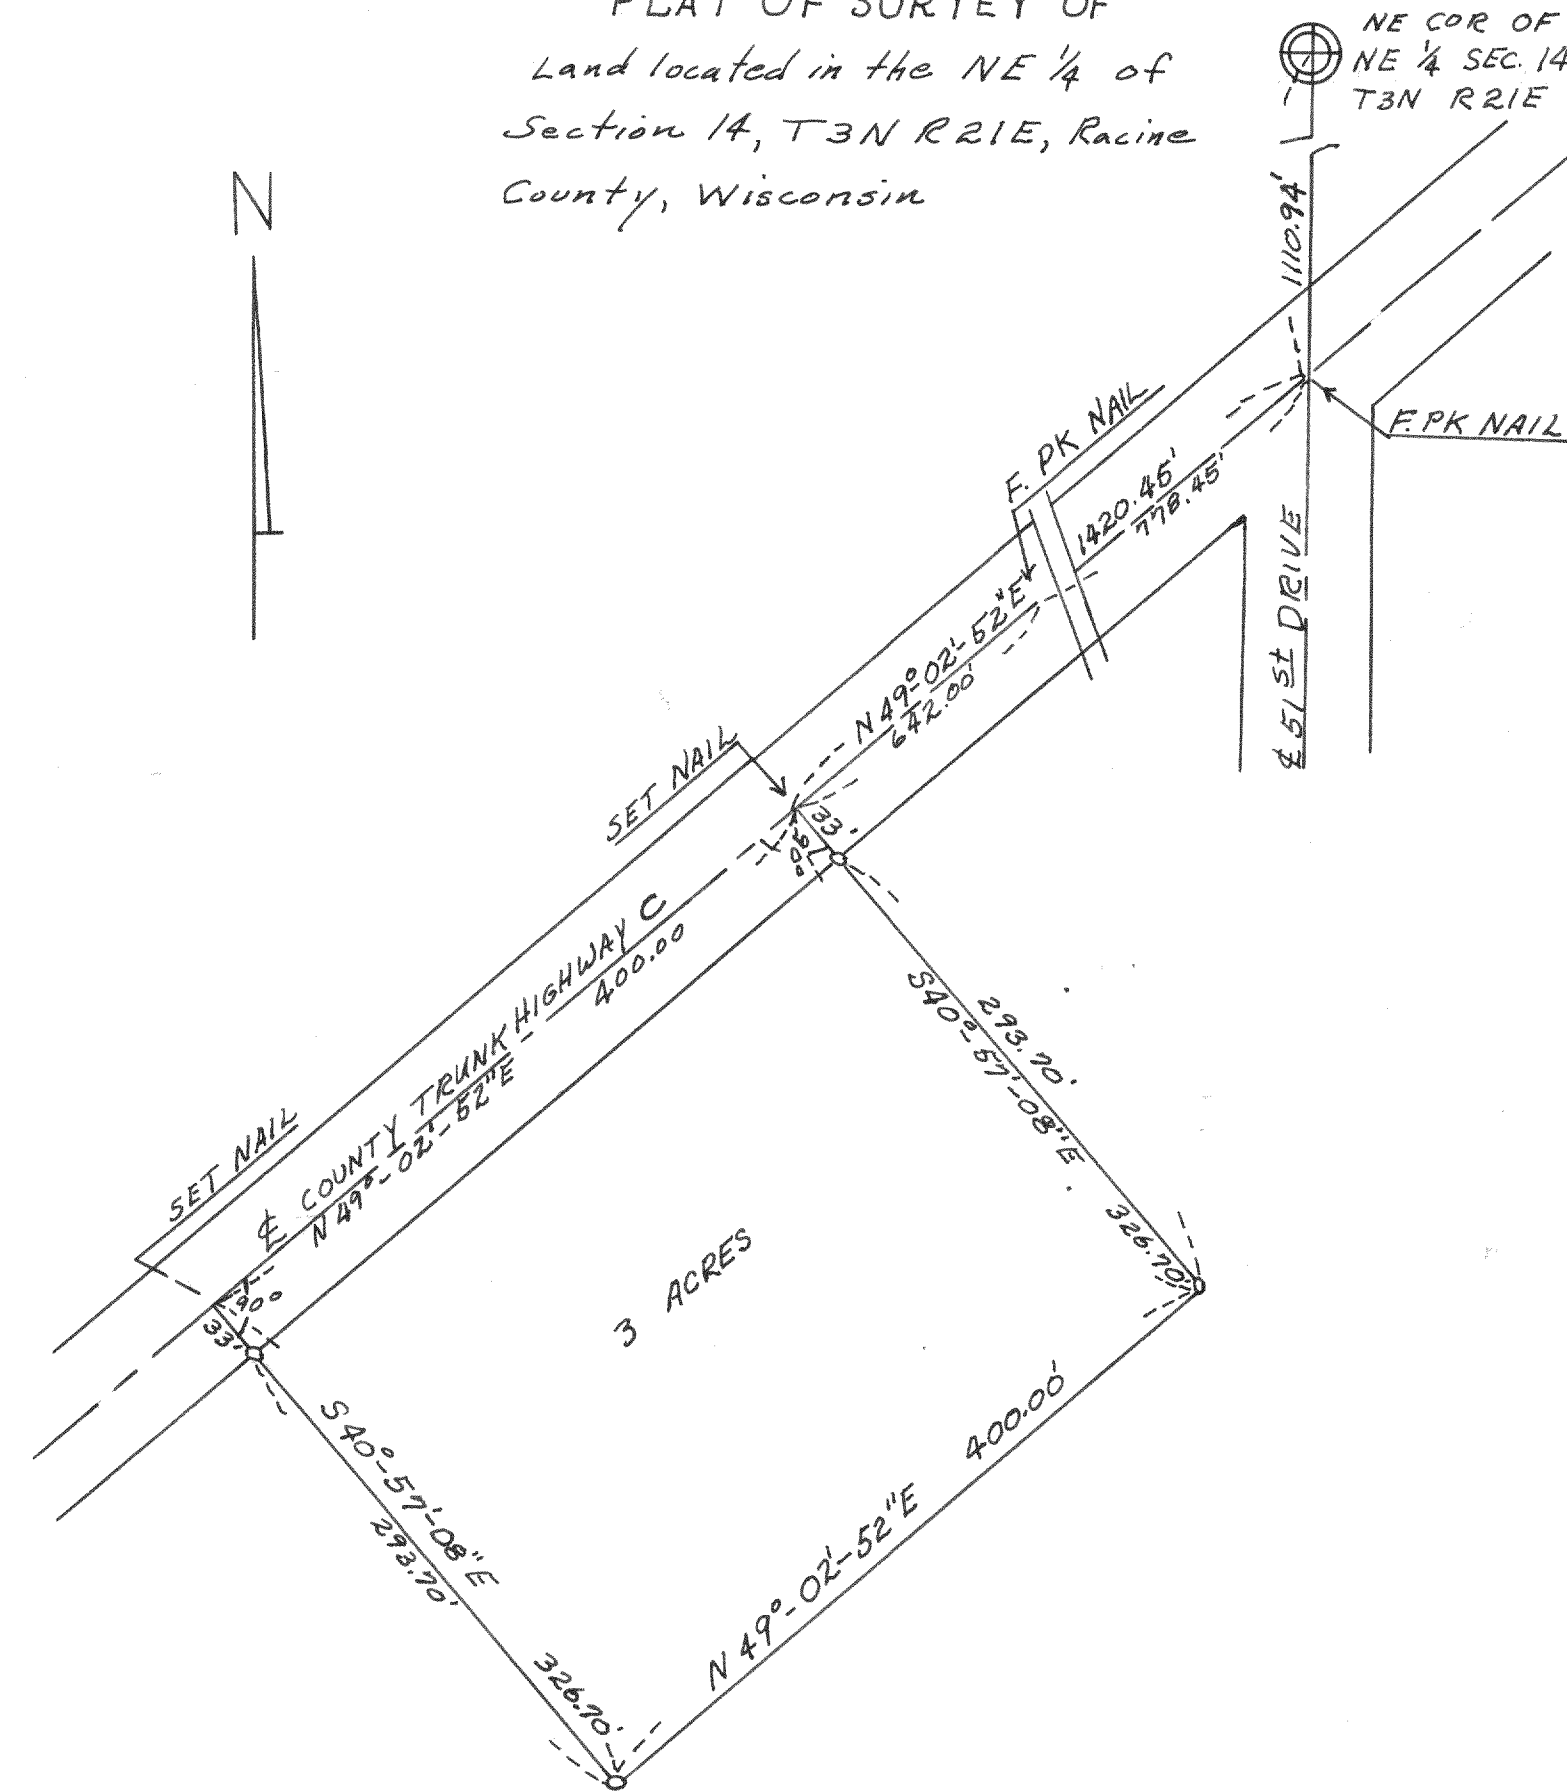

December 12, 1962

Lloyd Jensen
Wal. County Surveyor