


4083

PLAT OF SURVEY OF
LOT 63 WEST PARK SECOND ADDITION
IN THE SW $\frac{1}{4}$ OF SECTION 5, T4N, R15E,
CITY OF WHITEWATER, WALWORTH COUNTY,
WISCONSIN

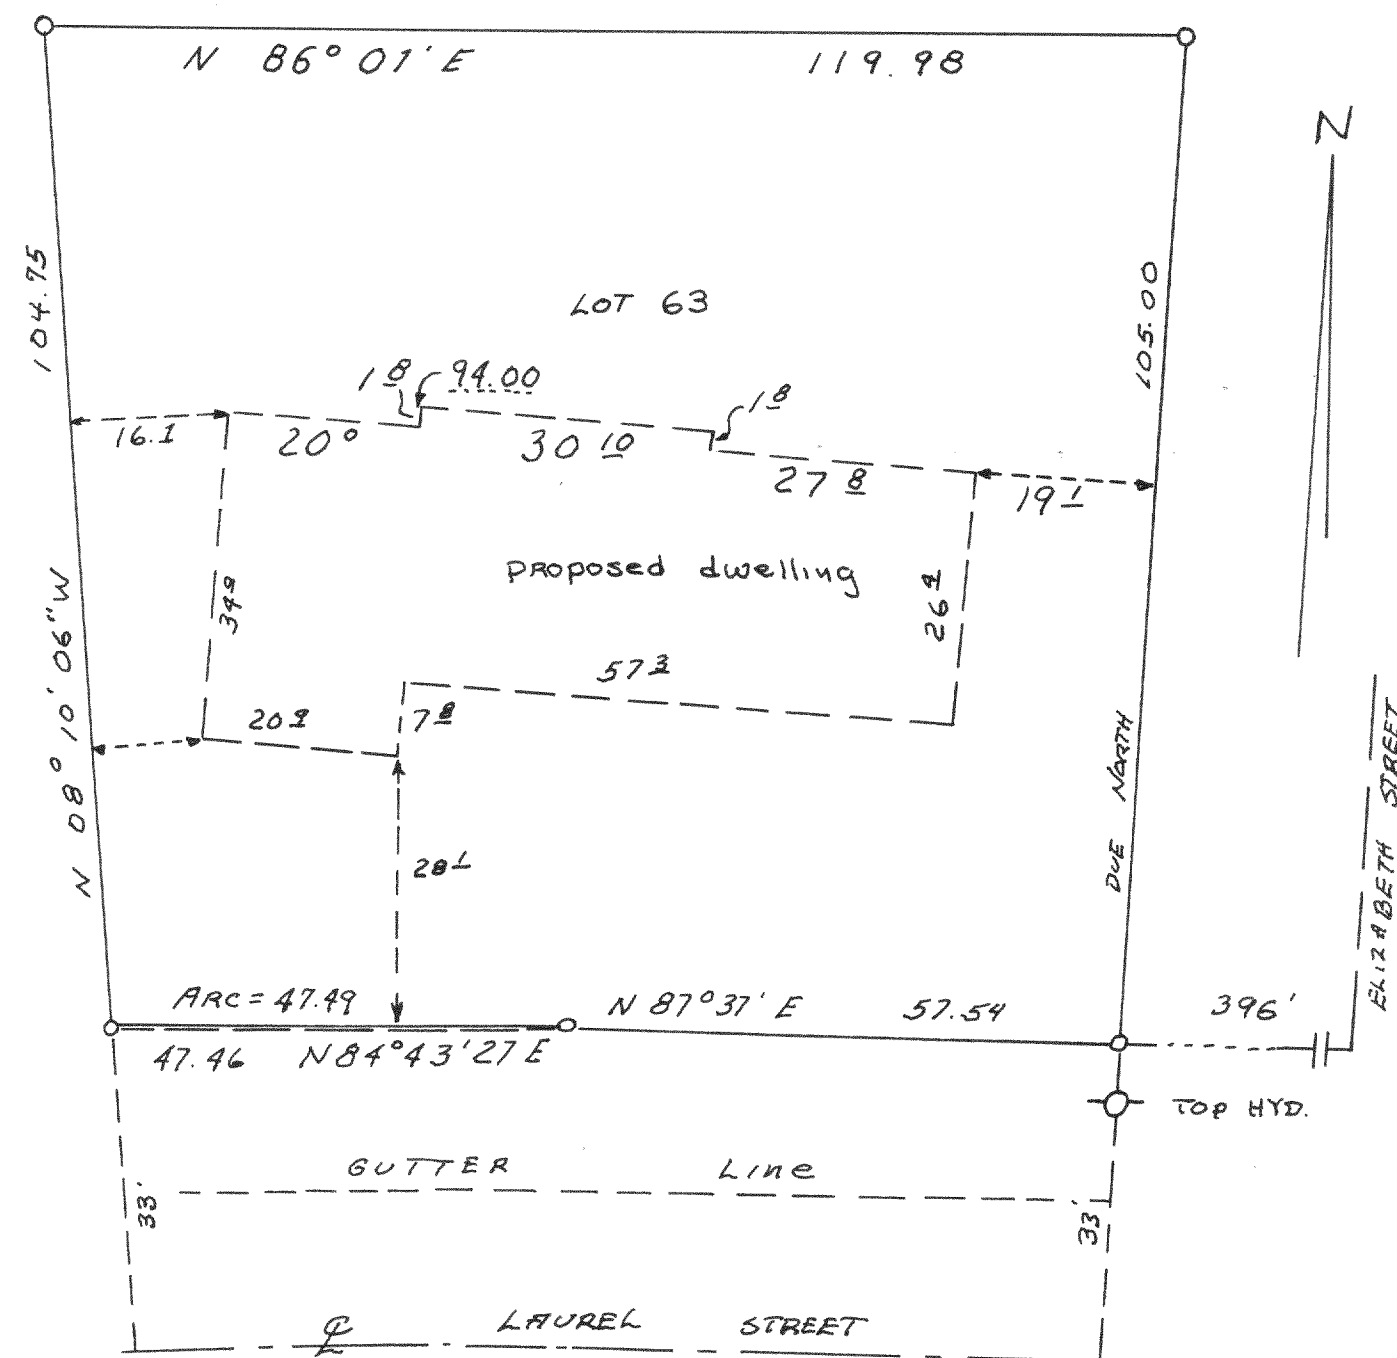


18
MAY, 1962

Lloyd Jensen
Wal. Co. SURVEYOR

4084

PLAT OF SURVEY OF
LOTS 10, 11, 12, BLOCK 1, MIRAMAR
SUBDIVISION LOCATED IN SECTION 10 & 11
T4N, R18E WALWORTH COUNTY WISCONSIN

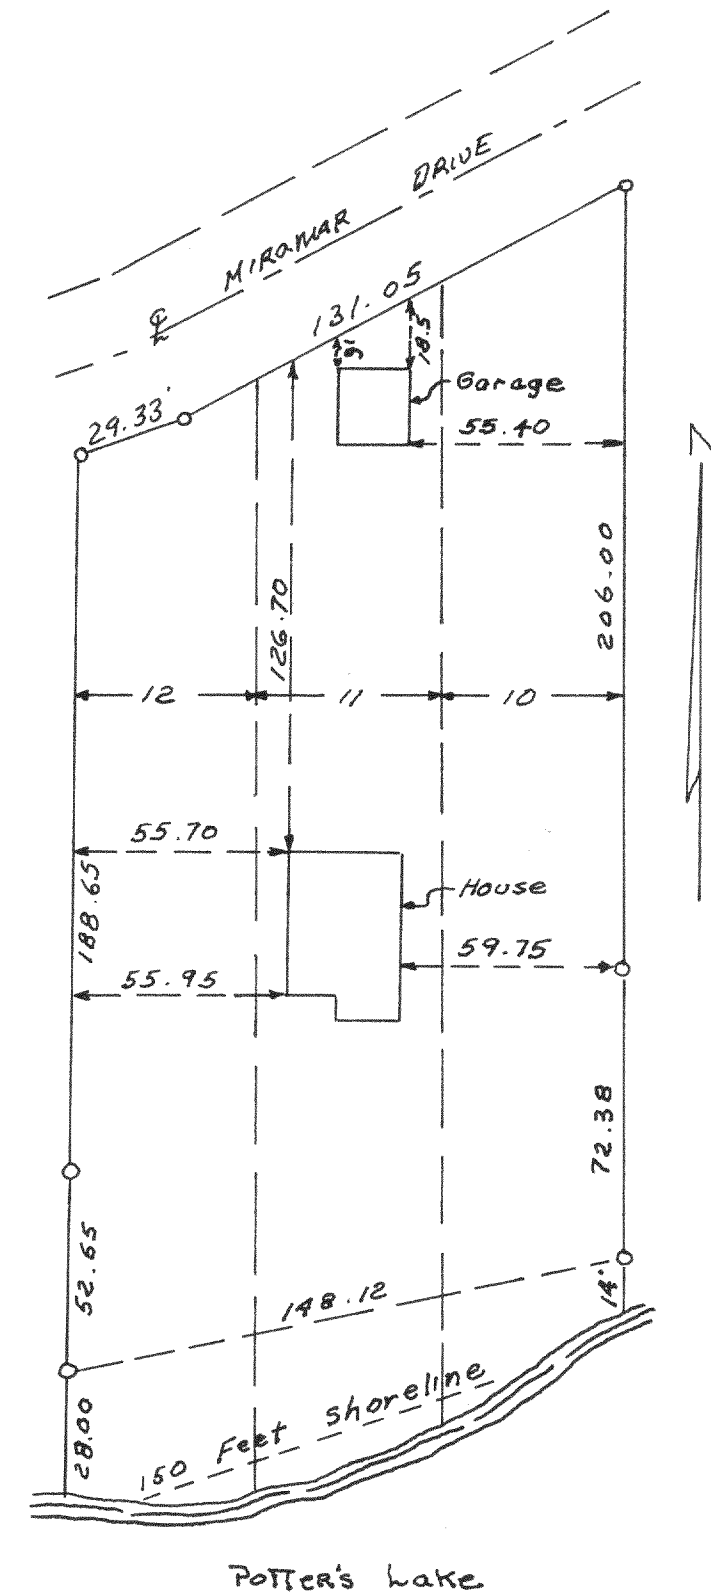

OCT. 1962

Lloyd Jensen
Wal. Co. SURVEYOR