



# 2849

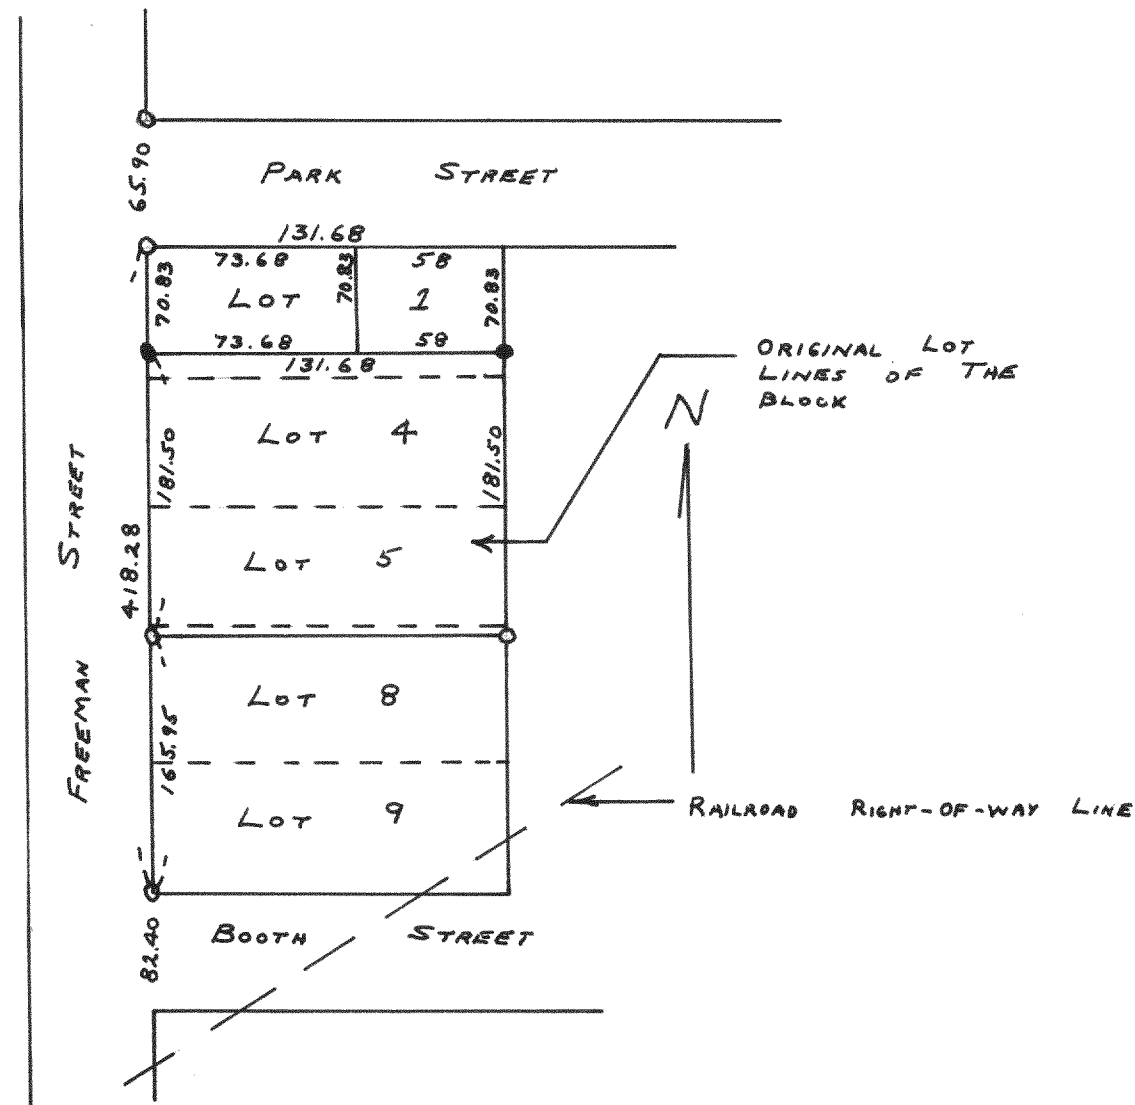

PLAT OF SURVEY OF LOTS 1, 4 AND 5  
OF FREEMAN'S ADDITION IN THE VILLAGE  
OF GENOA CITY, WISCONSIN.

#2851

JANUARY 1954 LLOYD L. JENSEN SA  
COUNTY SURVEYOR

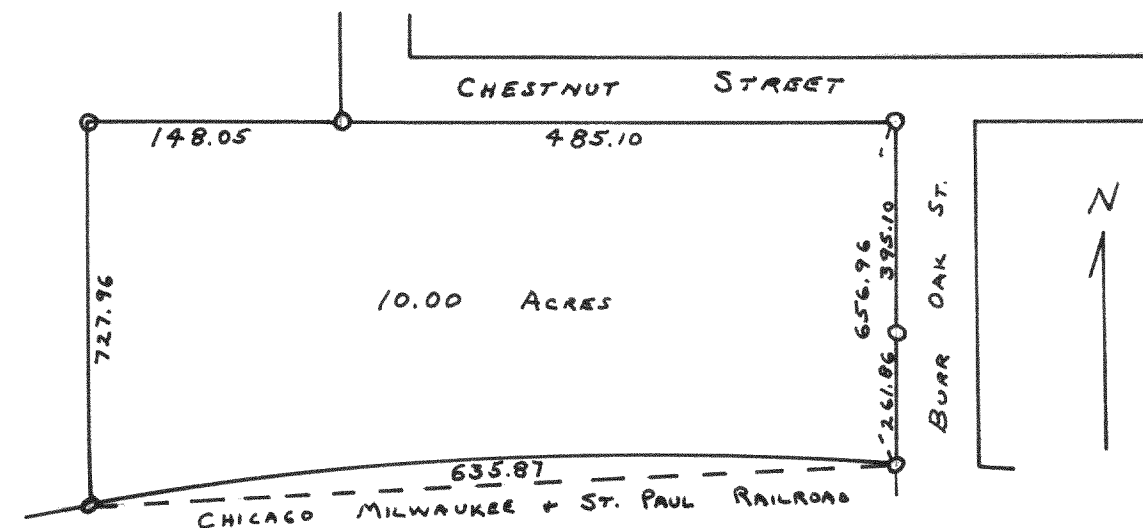


A PARCEL OF LAND LOCATED IN JUSTUS CARPENTER'S  
ADDITION AND THE SOUTHWEST  $\frac{1}{4}$  OF SECTION 22, T5N, R16E,  
VILLAGE OF PALMYRA, JEFFERSON COUNTY, WISCONSIN.

JULY 1954


LLOYD L. JENSEN SA  
COUNTY SURVEYOR

# 2850

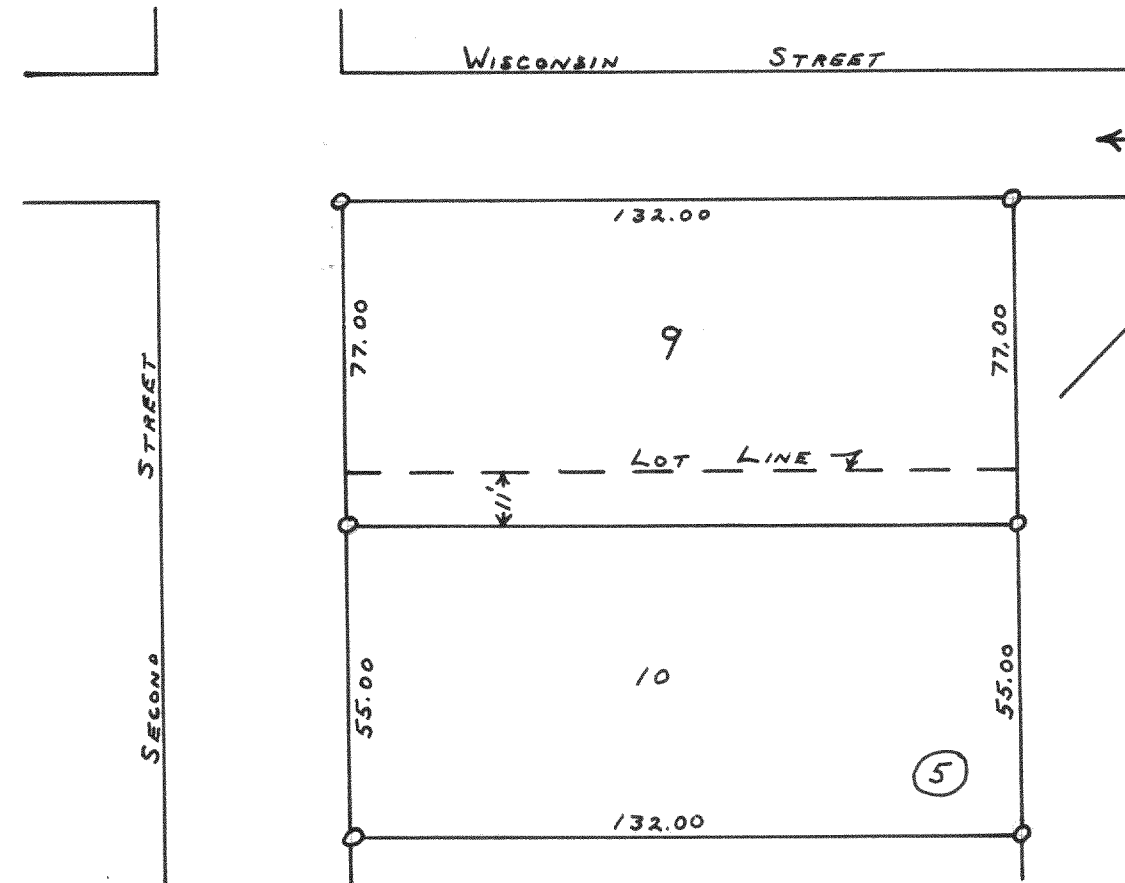

LOTS 9 AND 10, BLOCK 5 OF HIGGINS  
ADDITION TO THE VILLAGE OF PALMYRA,  
JEFFERSON COUNTY, WISCONSIN  
JULY 1954 LLOYD L. JENSEN SA.  
COUNTY SURVEYOR

# 2853

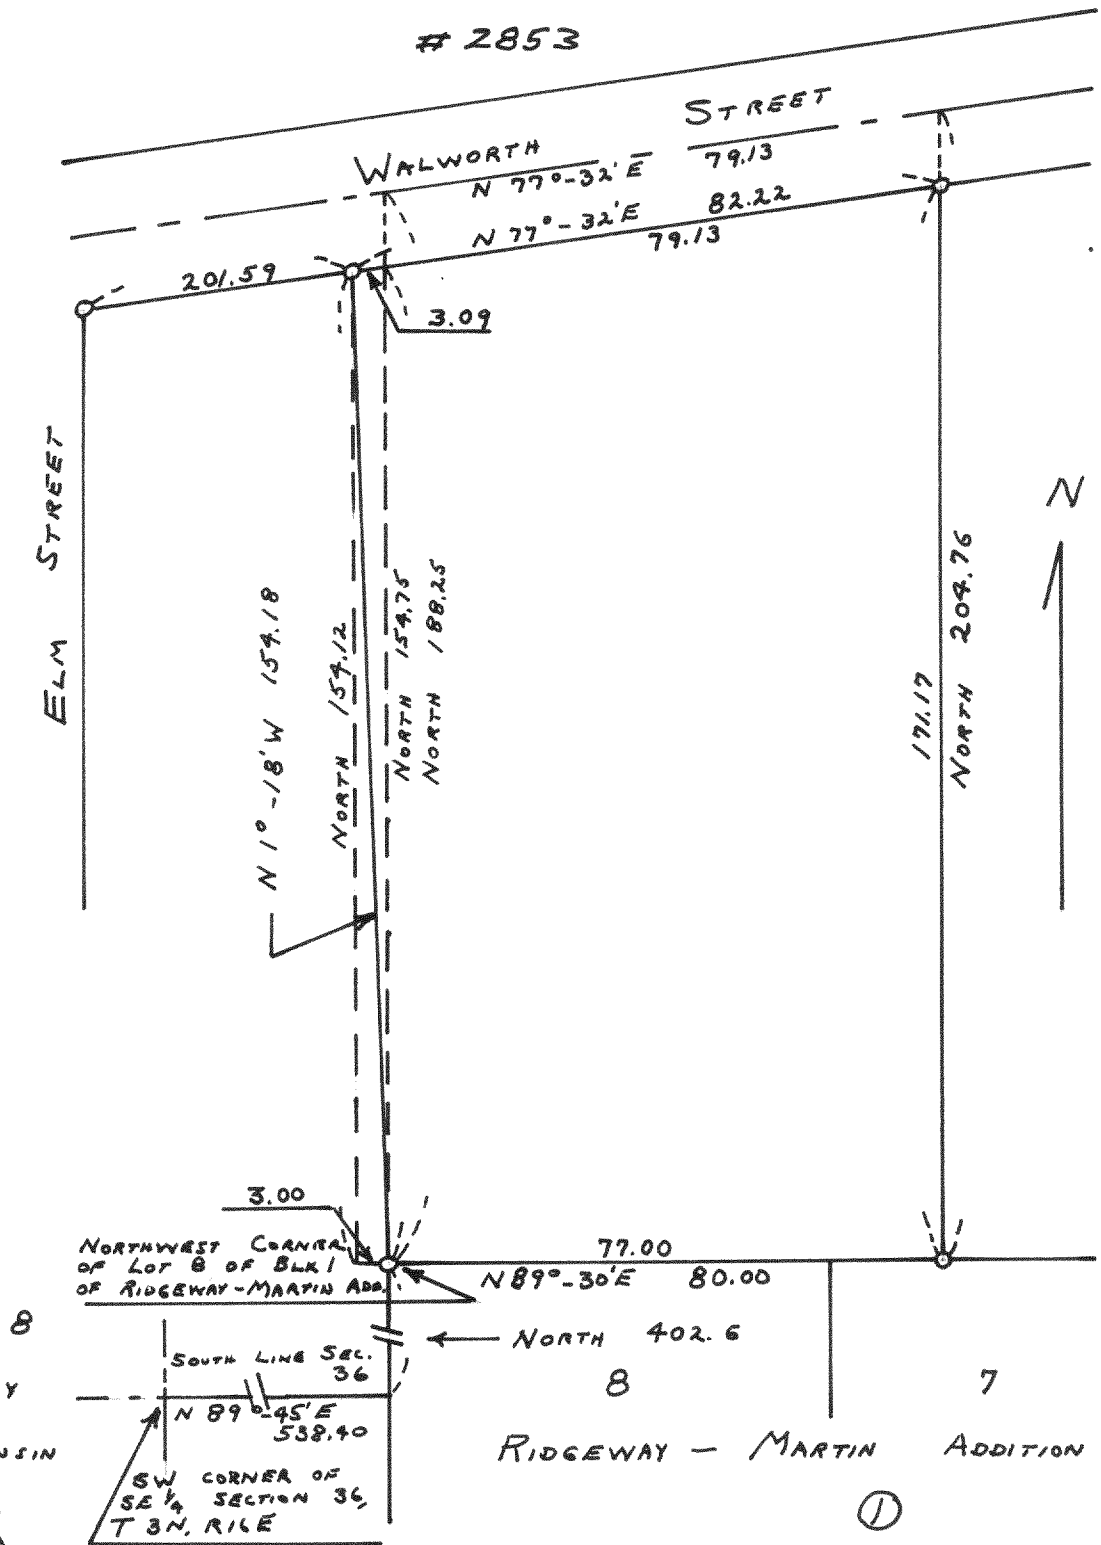


PLAT OF SURVEY OF LAND LOCATED  
IN THE SE  $\frac{1}{4}$  OF SECTION 36, T3N, R16E  
CITY OF ELKHORN, WALWORTH COUNTY,  
WISCONSIN.

FEBRUARY 1954

LLOYD L. JENSEN SA  
COUNTY SURVEYOR

# 2852

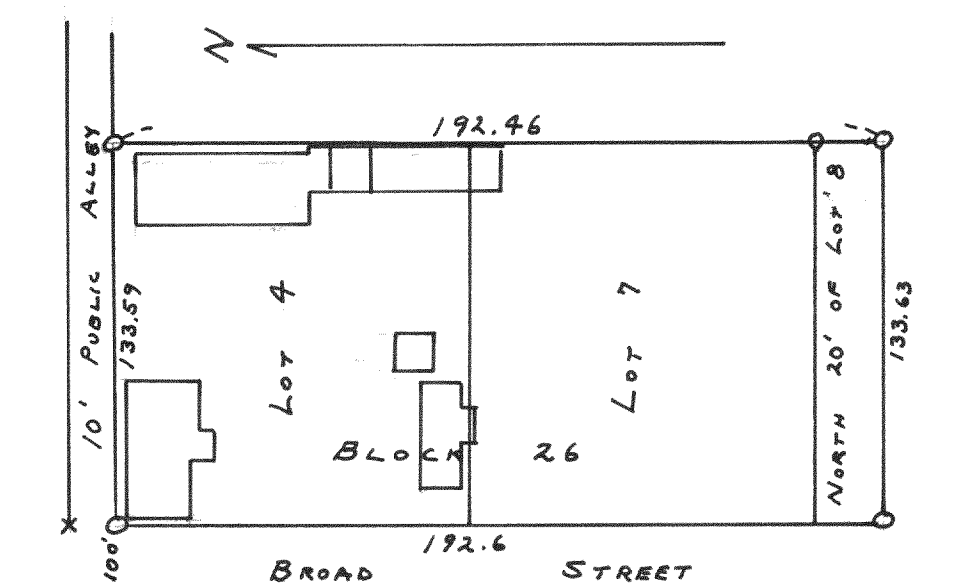

LOTS 4, 7 AND NORTH 20' OF LOT 8  
BLOCK 26, ORIGINAL PLAT OF CITY  
OF ELKHORN WALWORTH COUNTY, WISCONSIN  
OCTOBER 1954 LLOYD L. JENSEN SA  
COUNTY SURVEYOR