


2633

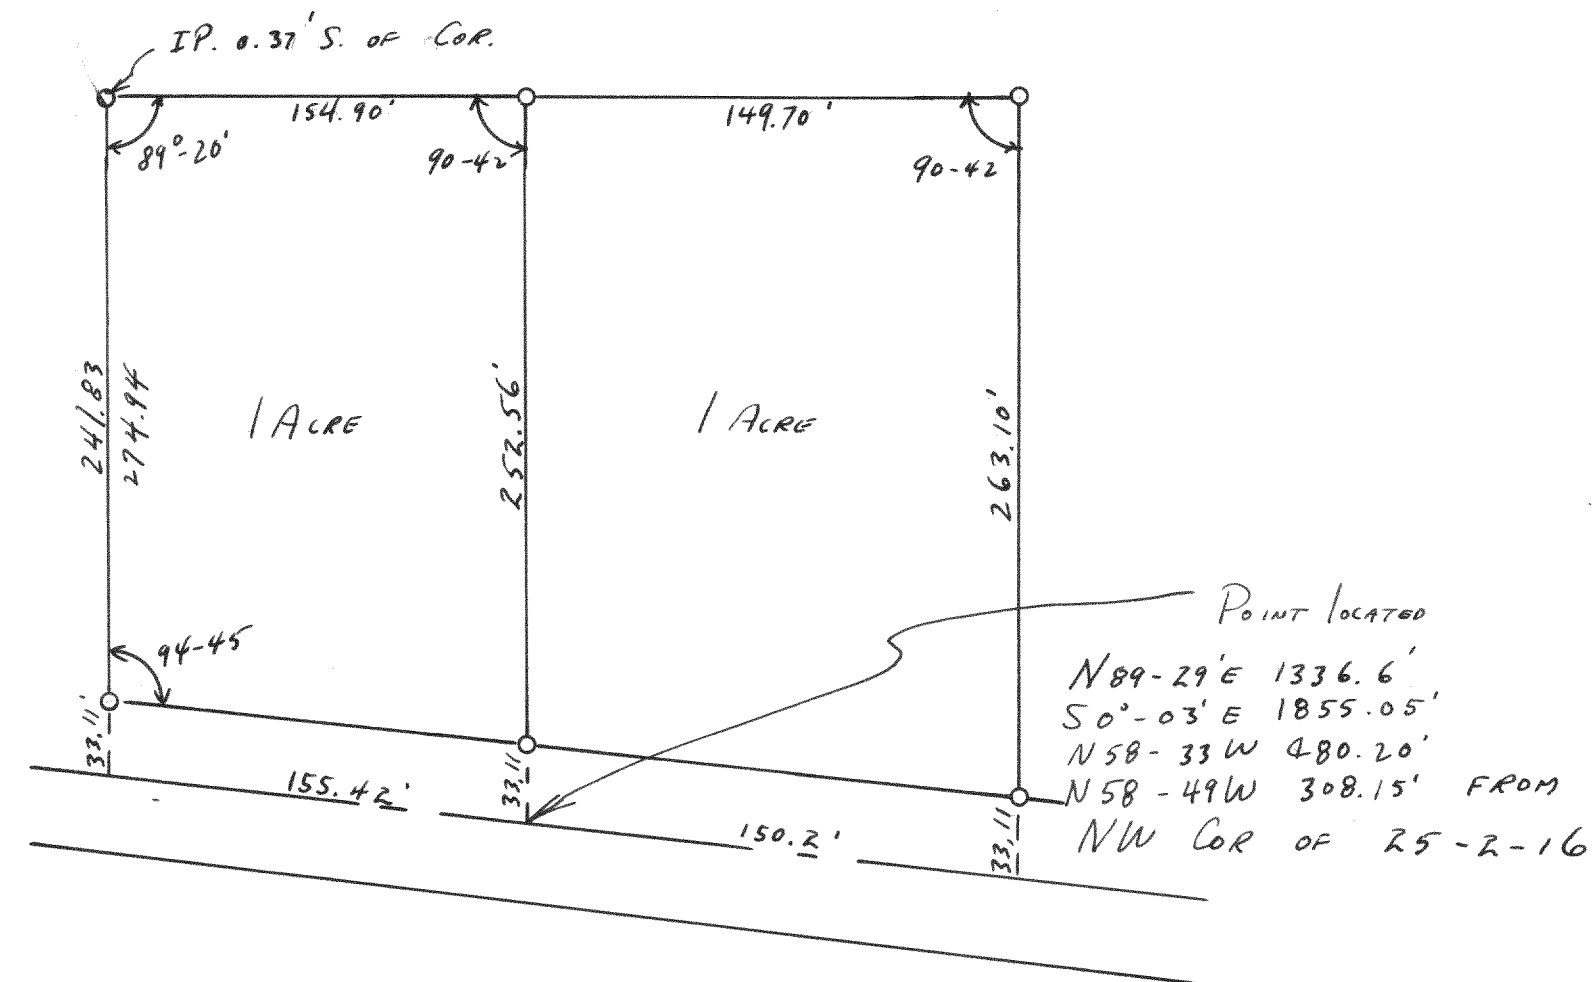


PLAT OF SURVEY OF 2 - 1 ACRE PARCELS
OF LAND IN SECTION 25, T2N R16E.

MAY 1952

Lloyd L. Jensen
County Surveyor CR.

2635

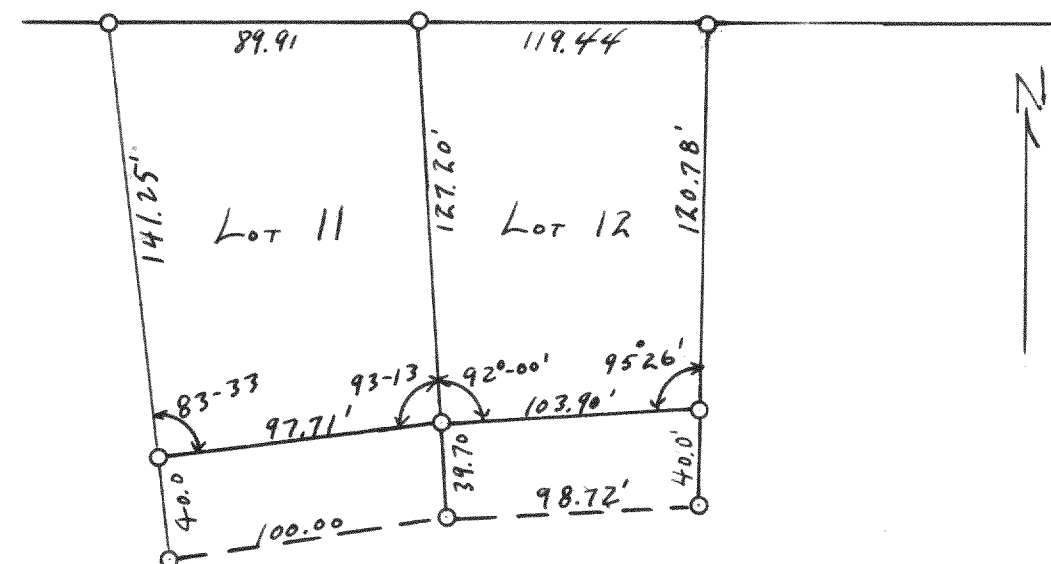


PLAT OF SURVEY OF LOTS 11 AND 12 OF DELAVAN
COUNTRY CLUB SUBDIVISION.

AUG 8, 1952

Lloyd L. Jensen
County Surveyor CR.

2634

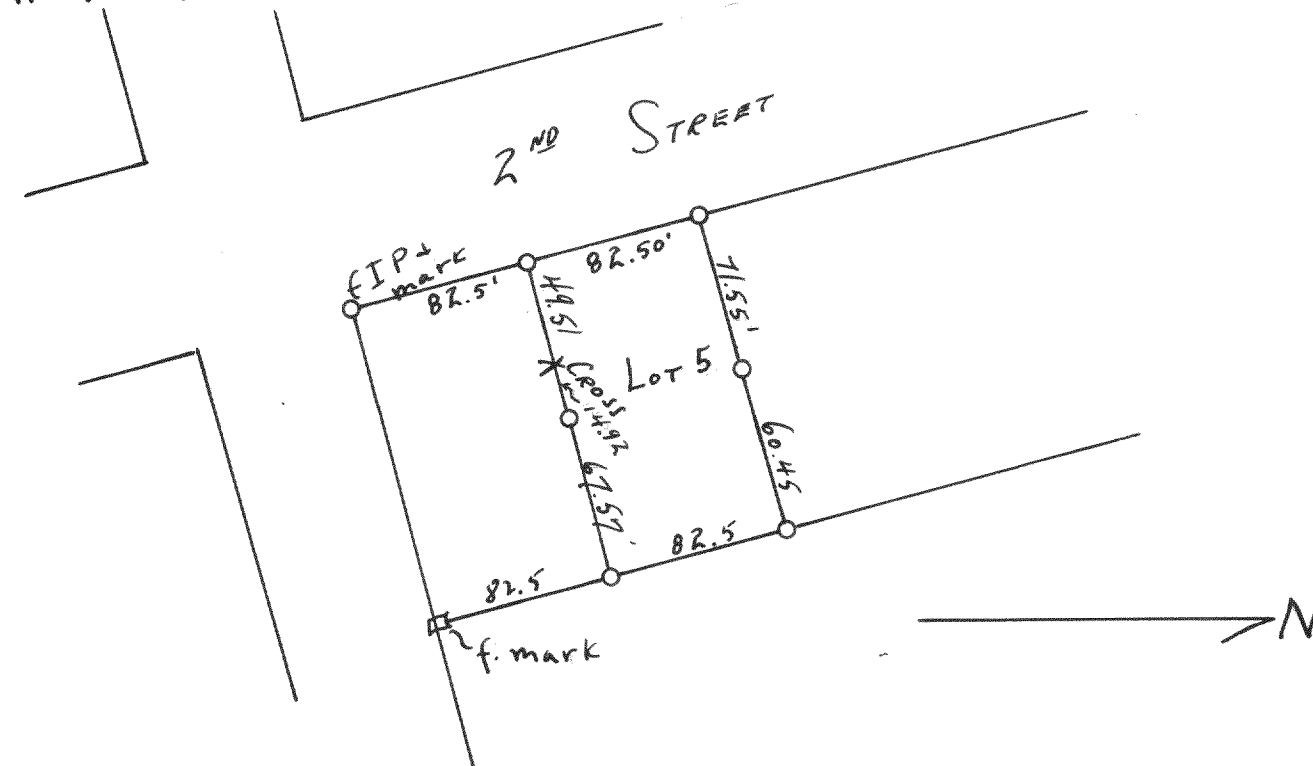


PLAT OF SURVEY OF LOT 5 OF BLOCK 1 OF
THE ORIGINAL PLAT OF THE VILLAGE OF
DARIEN.

AUG 6, 1952

Lloyd L. Jensen
County Surveyor CR.

2636

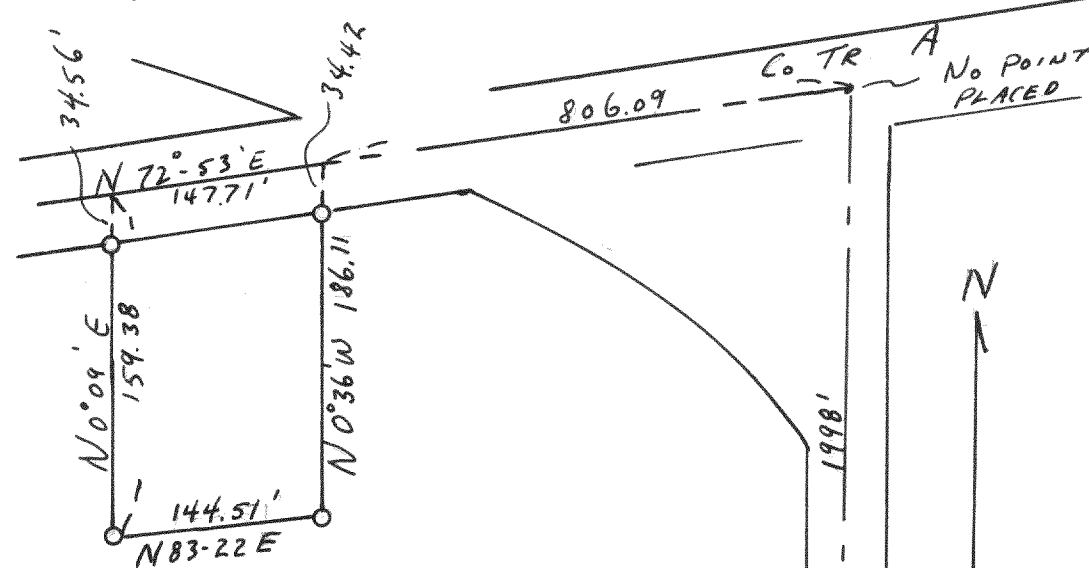


PLAT OF SURVEY OF A PARCEL
OF LAND LOCATED IN SECTION
17, T3N R15E OF WALWORTH
COUNTY WISCONSIN.

JULY 30, 1952

Lloyd L. Jensen • SE COR SEC. 17-3-15
County Surveyor CR.

2637

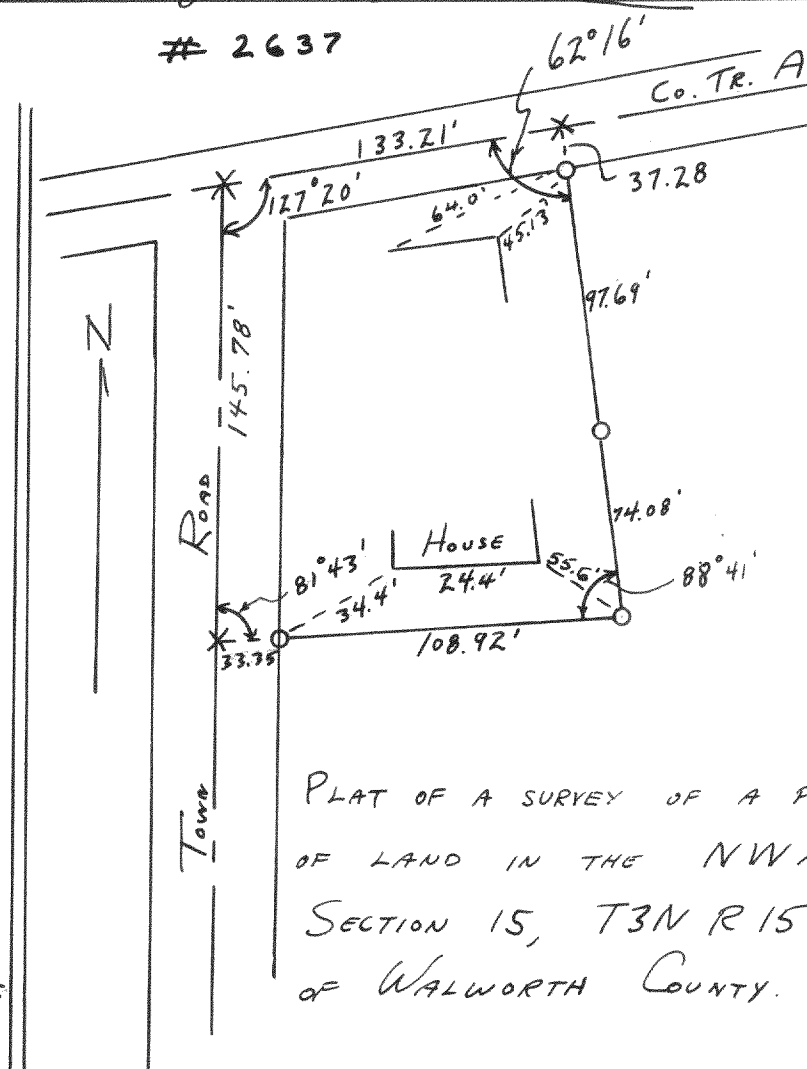

PLAT OF A SURVEY OF A PARCEL
OF LAND IN THE NW 1/4 OF
SECTION 15, T3N R15E
OF WALWORTH COUNTY.

JUNE 1952 Lloyd L. Jensen
County Surveyor CR.