


#4843 WEST 1/4 CORNER
SECTION 22, T1N-R16E

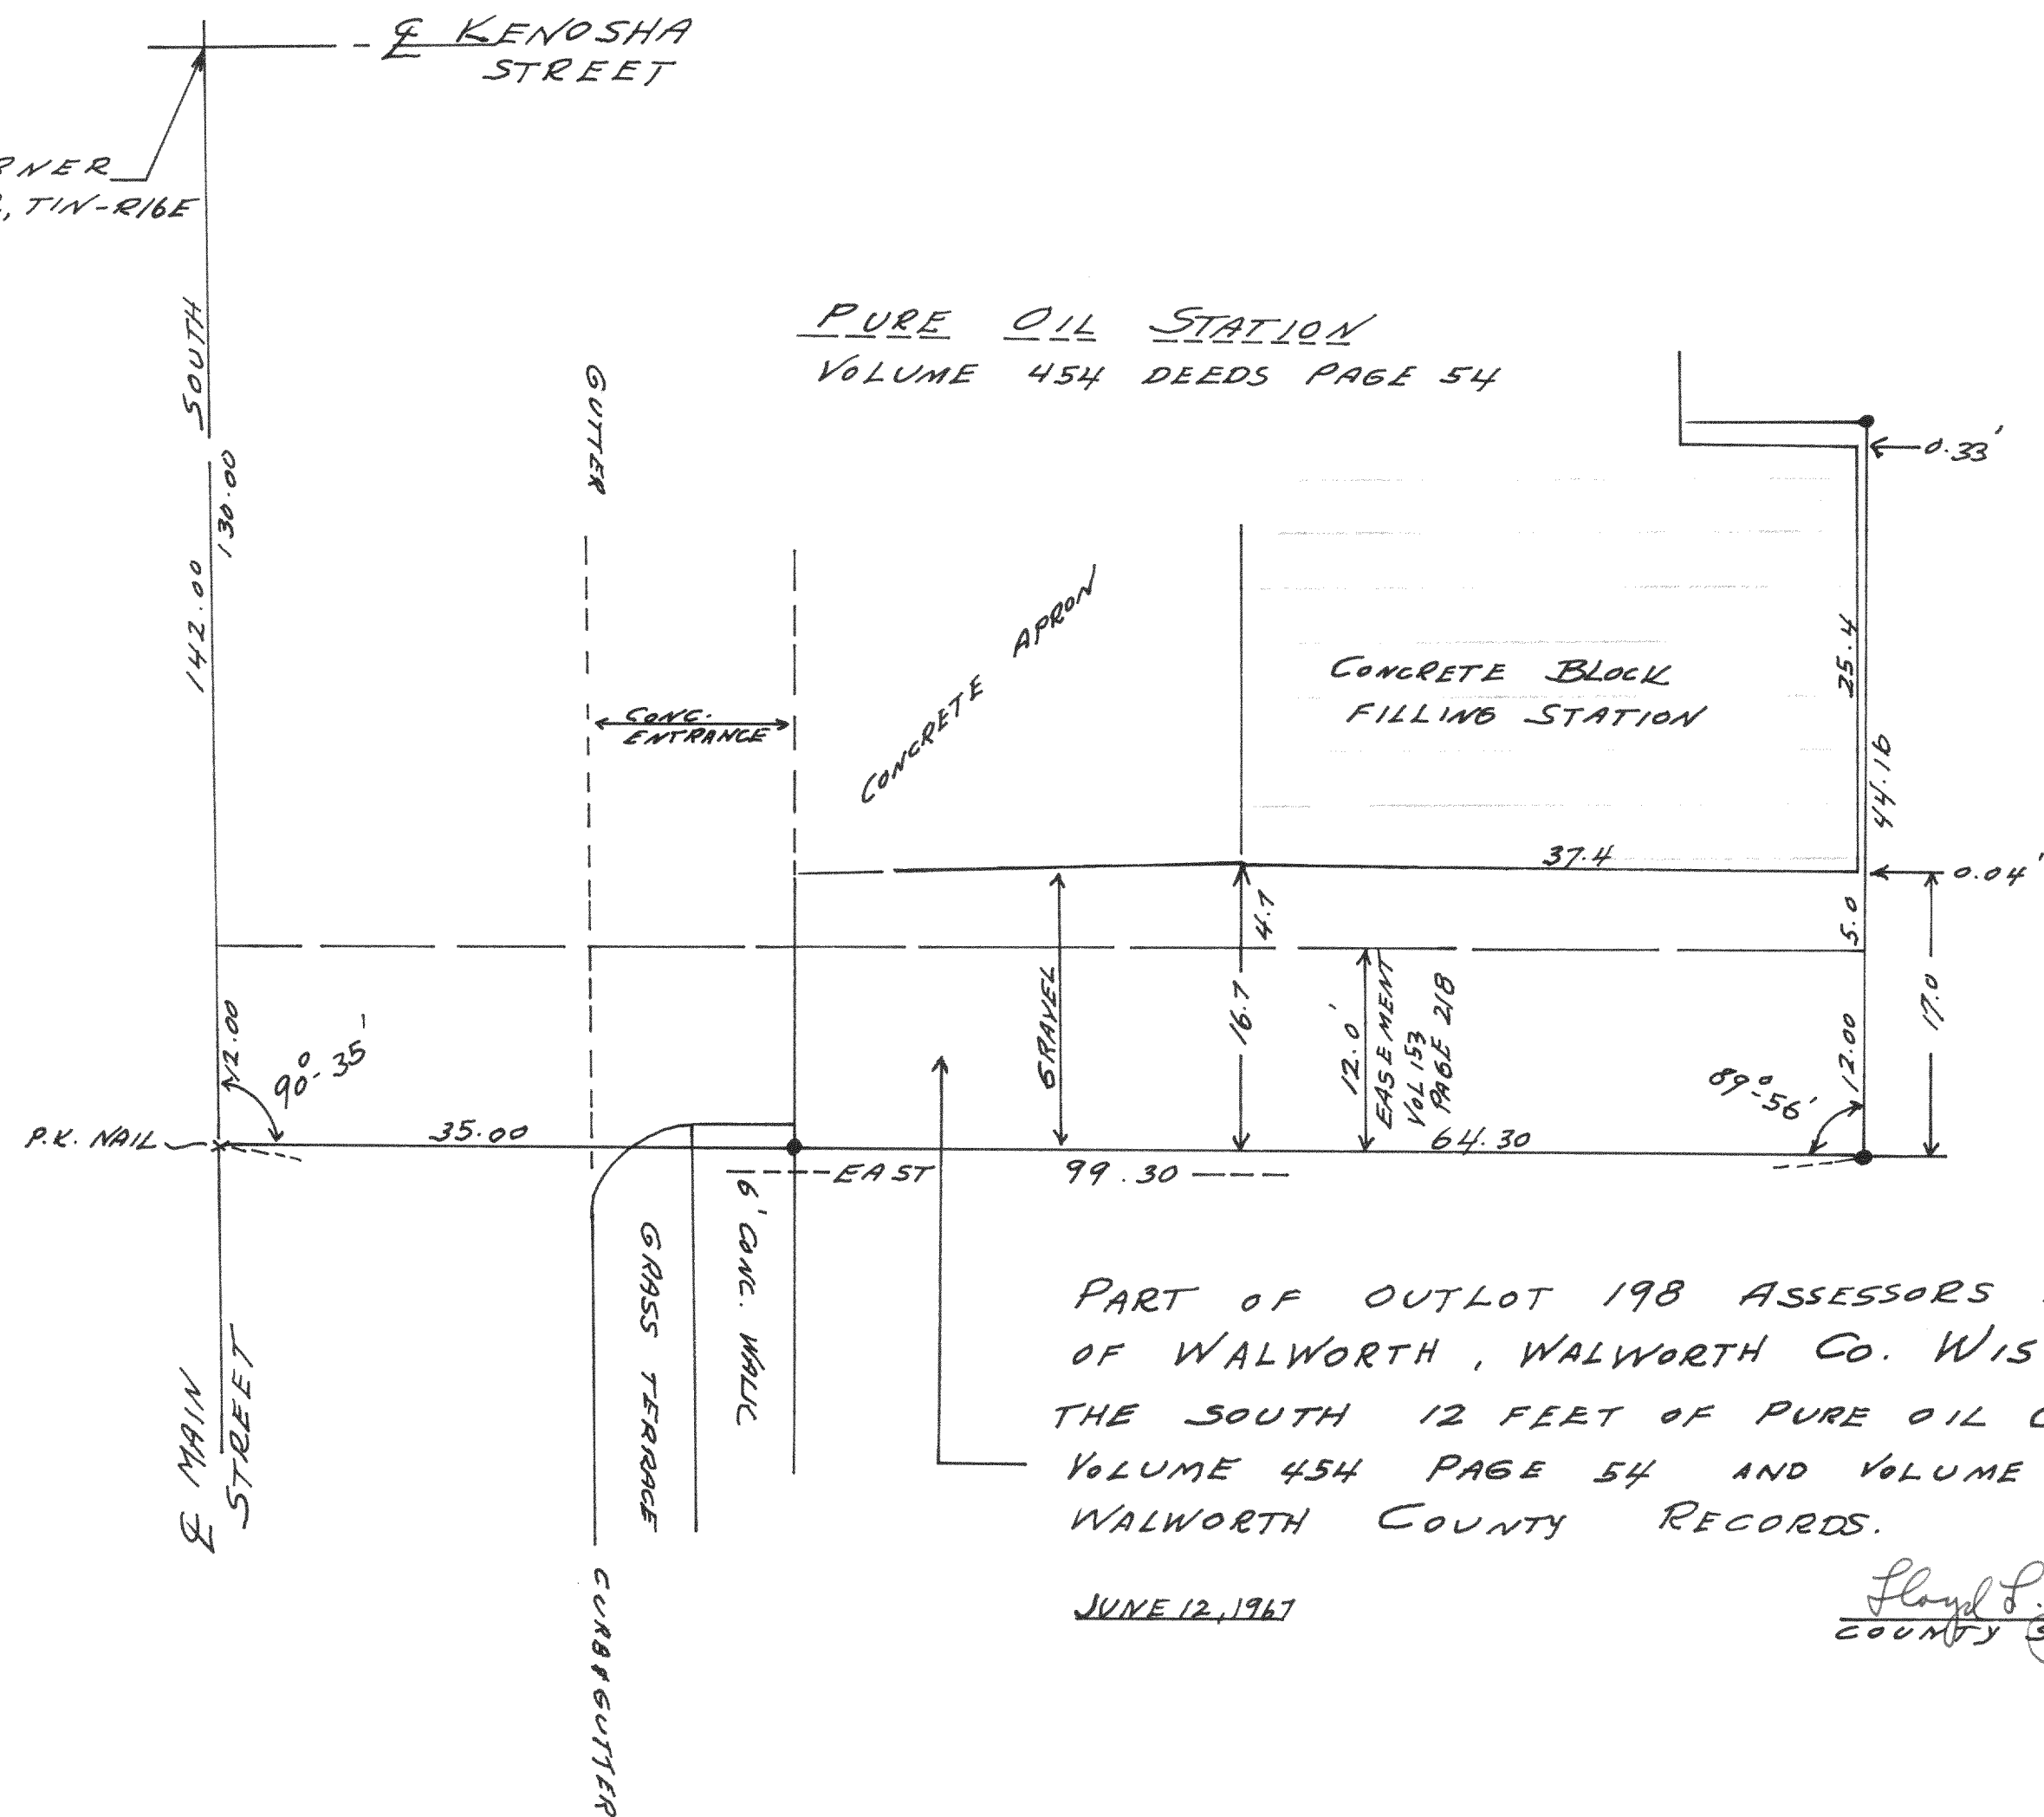

PART OF OUTLOT 198 ASSESSORS PLAT, VILLAGE
OF WALWORTH, WALWORTH CO. WISCONSIN.
THE SOUTH 12 FEET OF PURE OIL COMPANY -
VOLUME 454 PAGE 54 AND VOLUME 153 PAGE 218
WALWORTH COUNTY RECORDS.

JUNE 12, 1967

Floyd L. Jensen
COUNTY SURVEYOR