



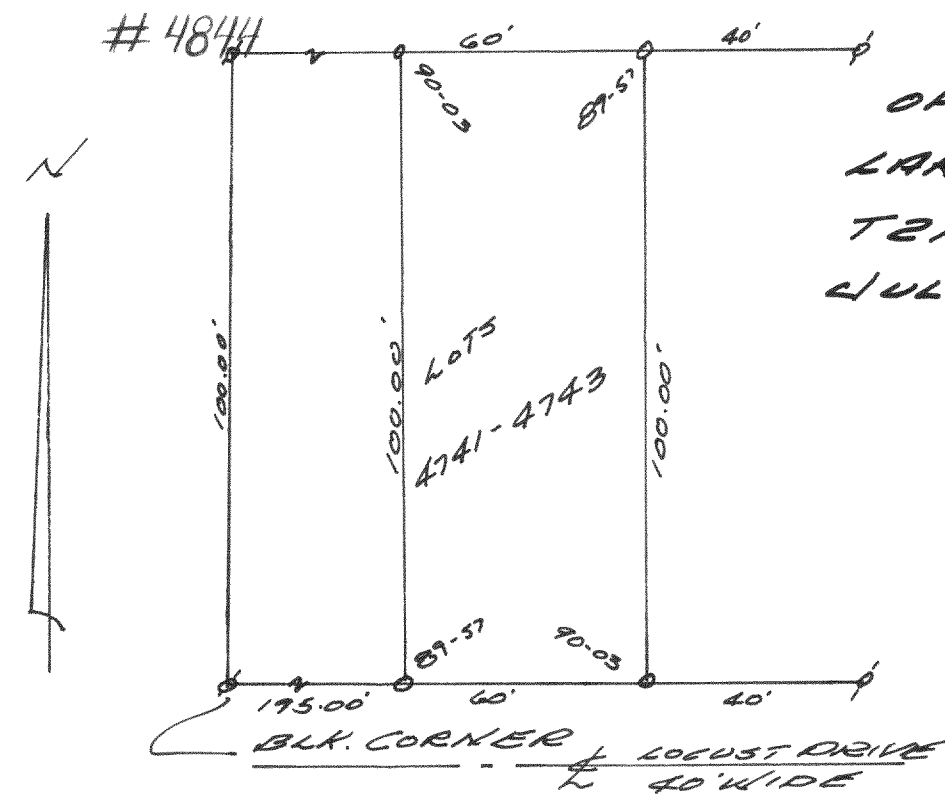


PLAT OF SURVEY IN THE  
NW  $\frac{1}{4}$  SEC 25.  
MAR. 1967

#4845


Lloyd L. Jensen  
COUNTY SURVEYOR

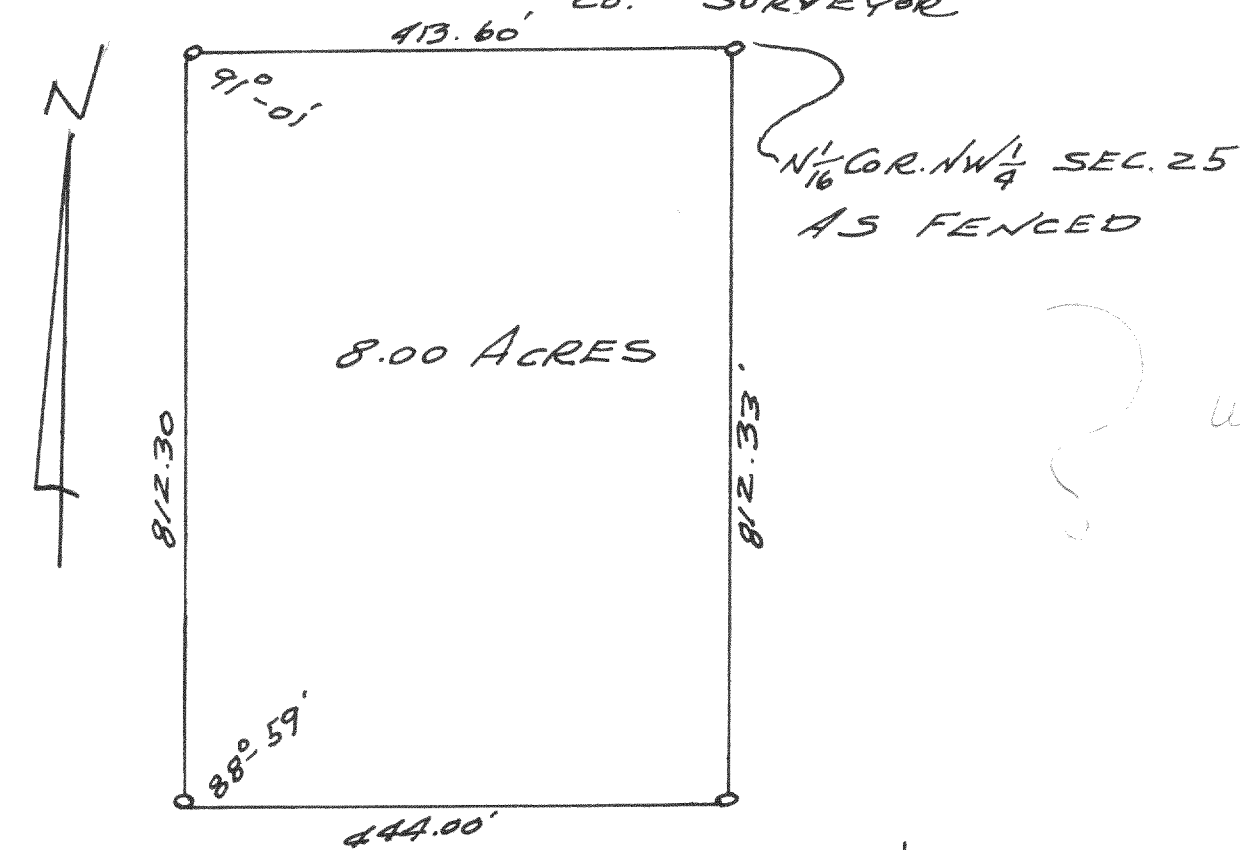

#4846

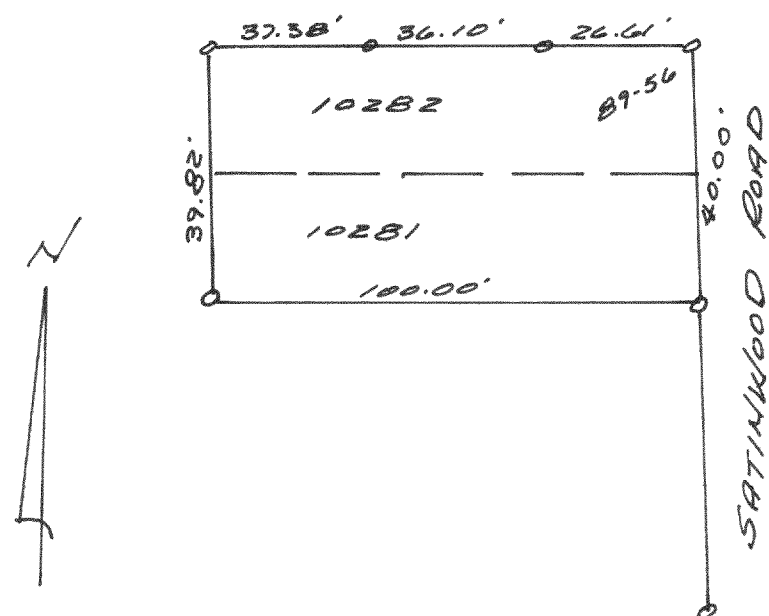

#4847

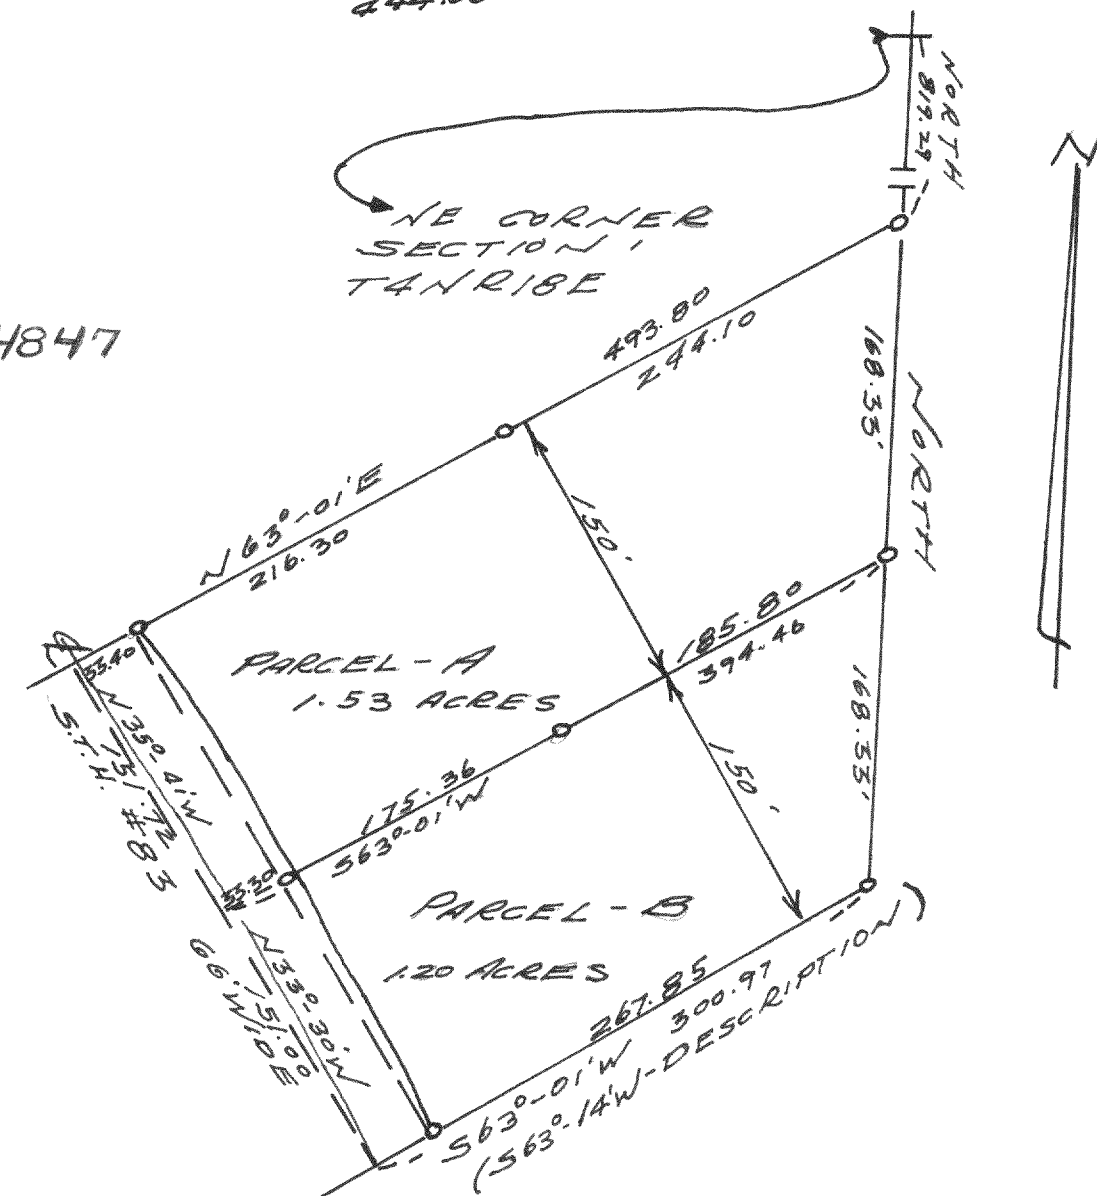

PLAT OF SURVEY OF PART  
OF NE  $\frac{1}{4}$  SECTION 1, TEN RITE  
WAL. CO. WIS.  
MAY 1967

Lloyd L. Jensen  
COUNTY SURVEYOR