




Survey of part of Blk 4
Green Lake Park
3408

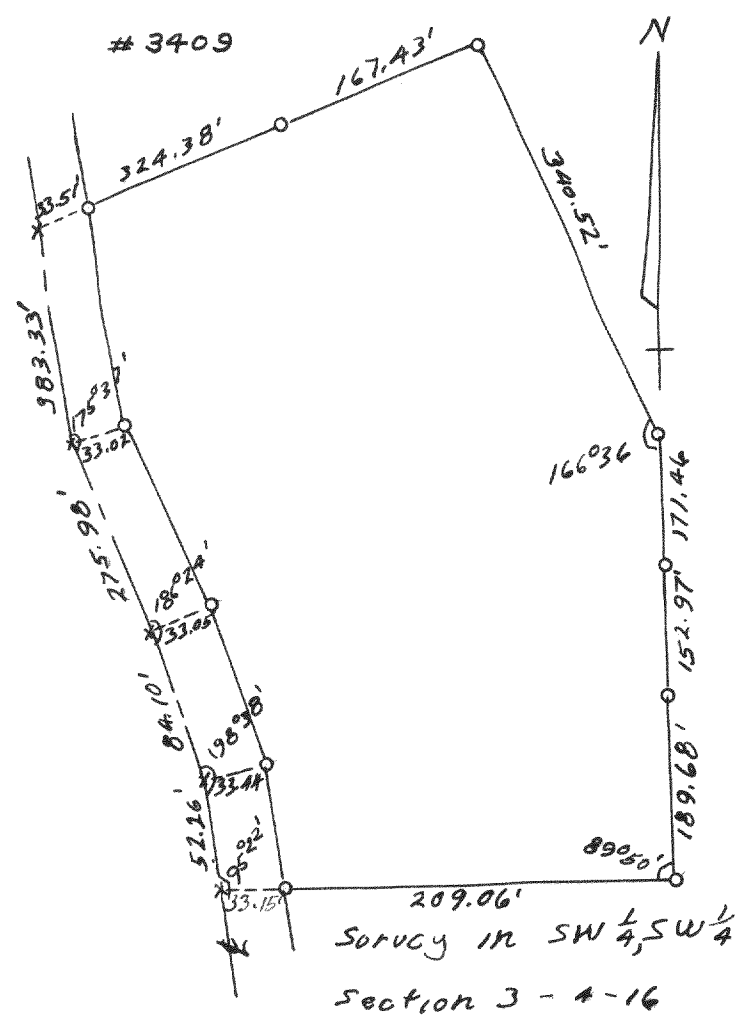


Survey in SW 1/4, SW 1/4,
Section 3 - 4 - 16
3409

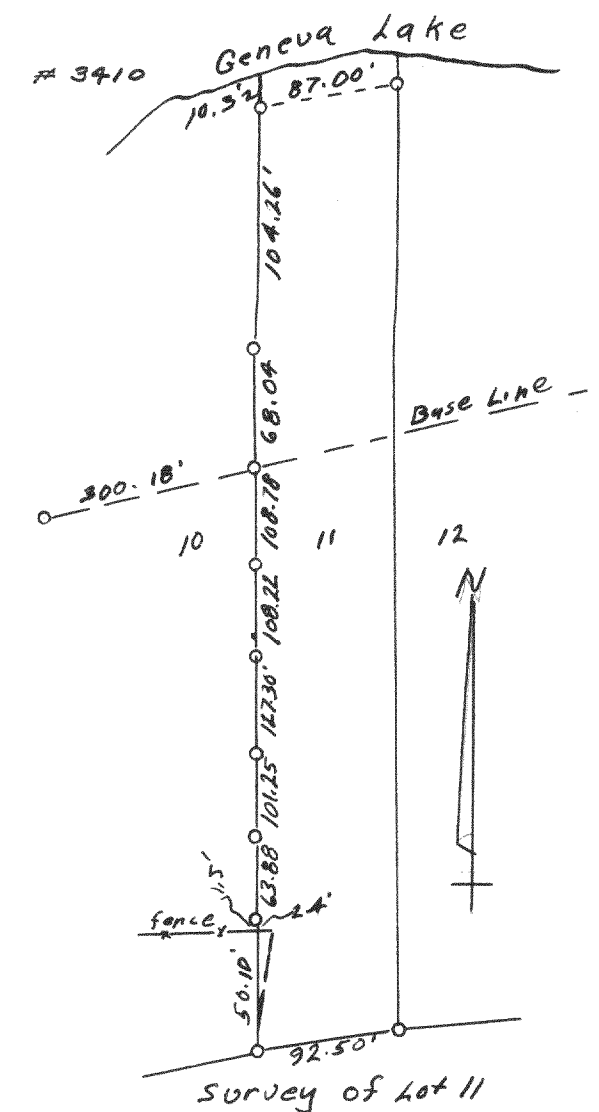


Survey of Lot 11
The Birches
3410

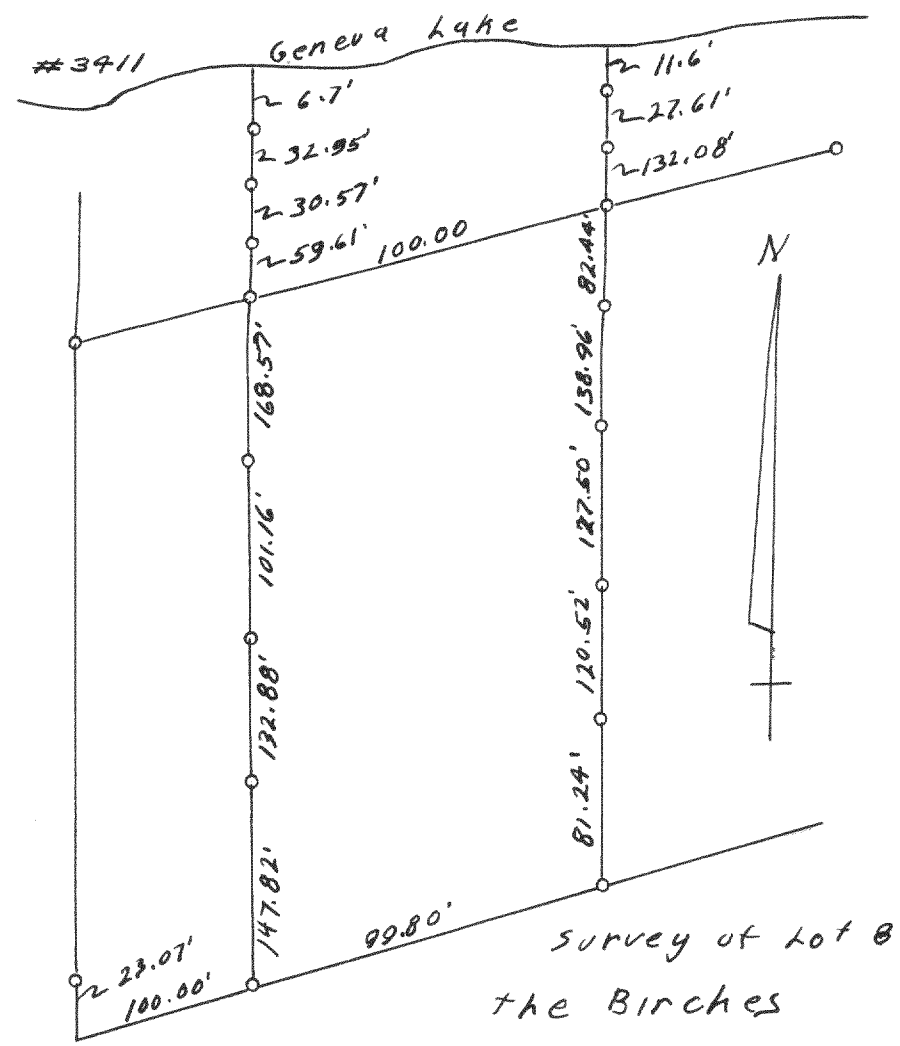


Survey of Lot B
The Birches
3411

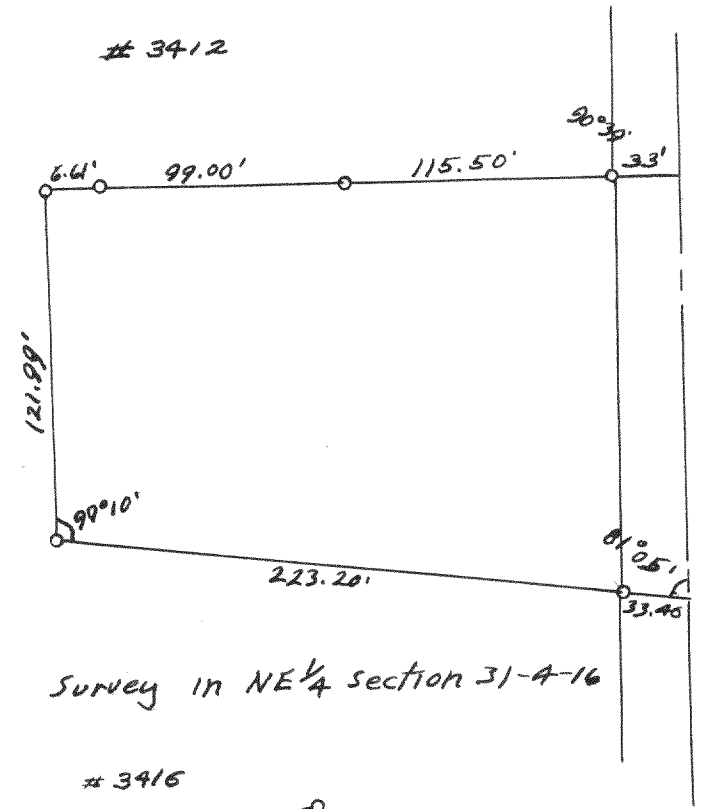


Survey in NE 1/4 section 31-4-16
3412

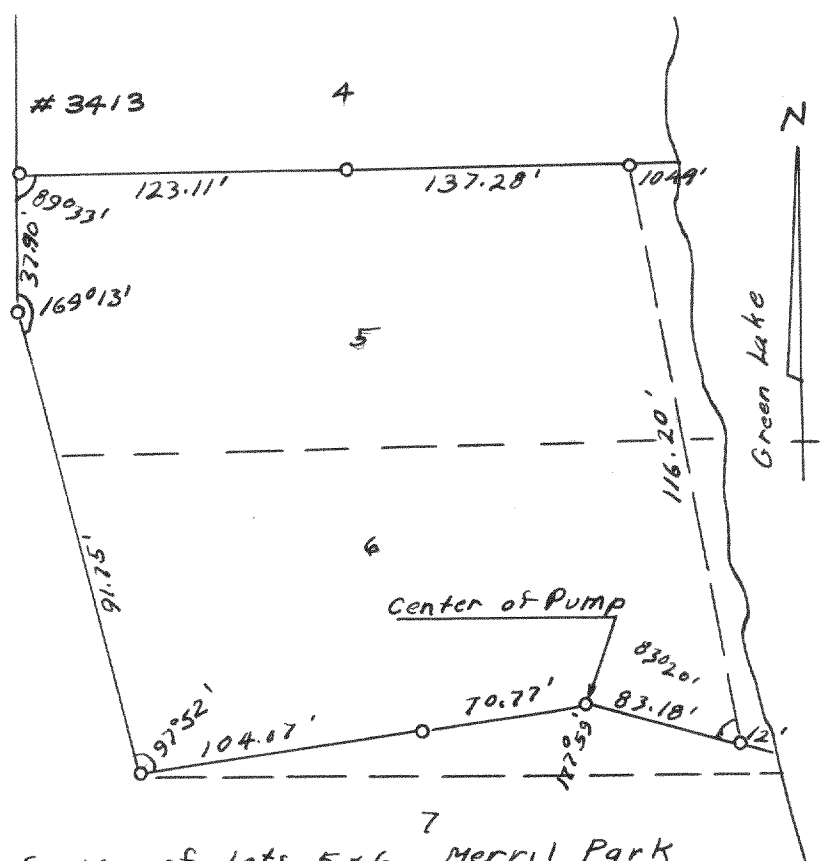


Survey of Lots 5 & 6 Merrill Park
SW 1/4 Section 26 - 4 - 16
3413

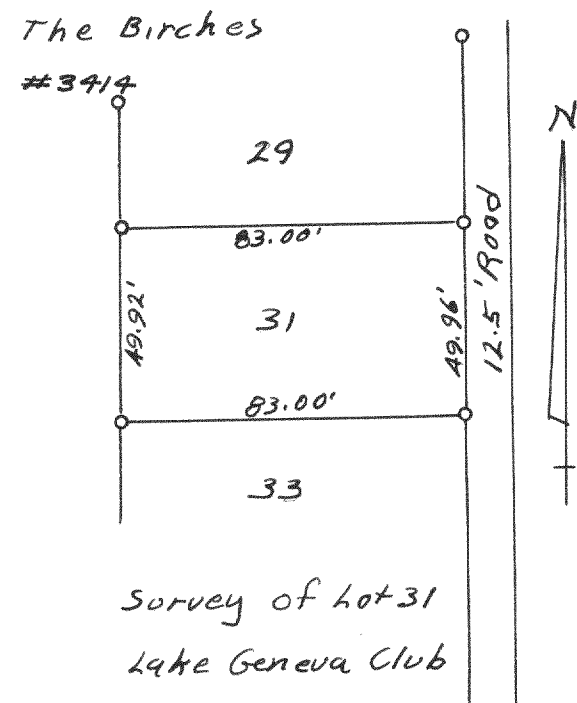


Survey of Lot 31
Lake Geneva Club
3414

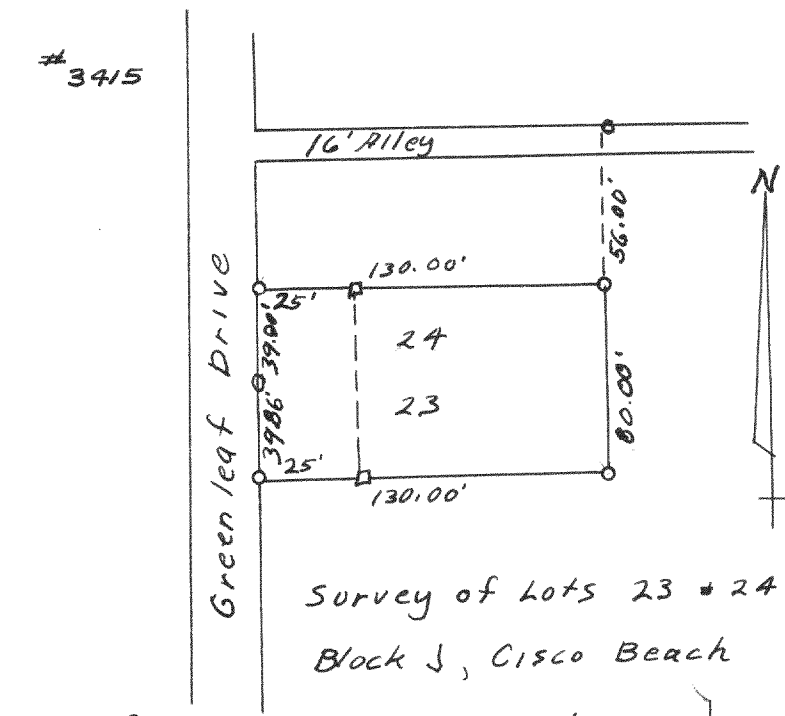


Survey of Lots 23 & 24
Block J, Cisco Beach
3415

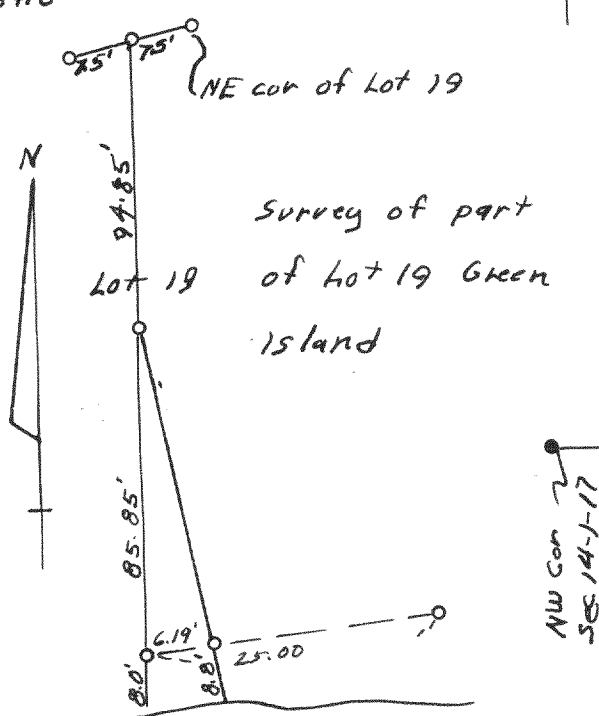


Survey of part
of Lot 19 Green
Island
3416

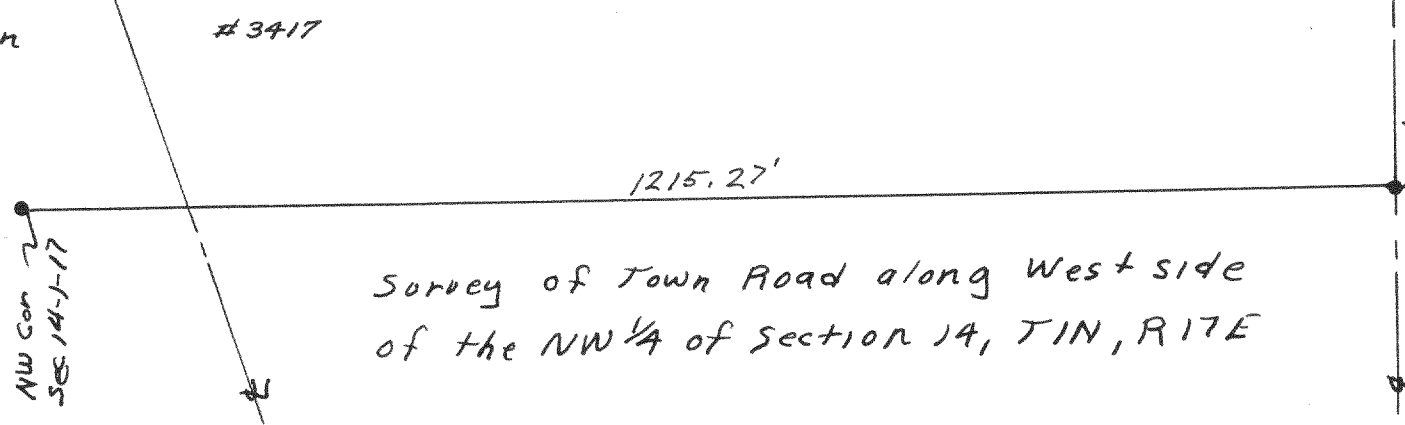

Survey of Town Road along West side
of the NW 1/4 of Section 14, T1N, R17E
3417

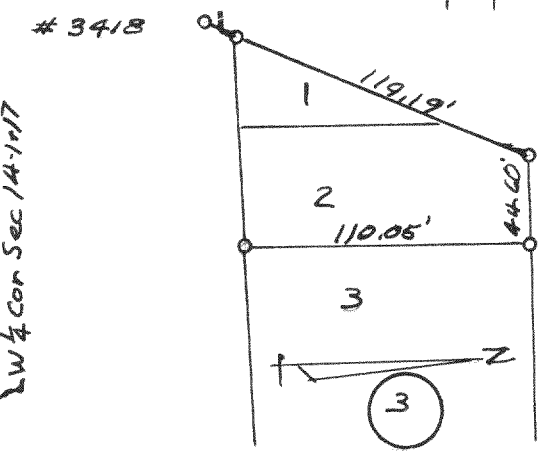

Survey of Lots 1 & 2
Block 3 Sunset Hills
Subdivision
3418

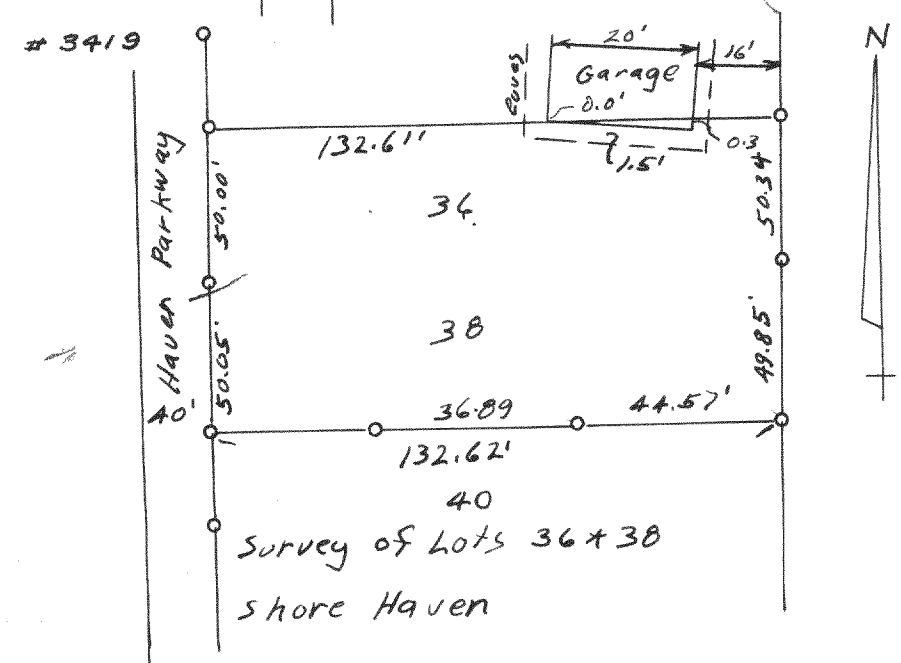

Survey of Lots 36 & 38
Shore Haven
3419