



SURVEY OF A PARCEL OF LAND LOCATED IN THE NW 1/4 OF SECTION 4, T4N, R18E, WALWORTH COUNTY, WISCONSIN.

Lloyd Jensen
COUNTY SURVEYOR

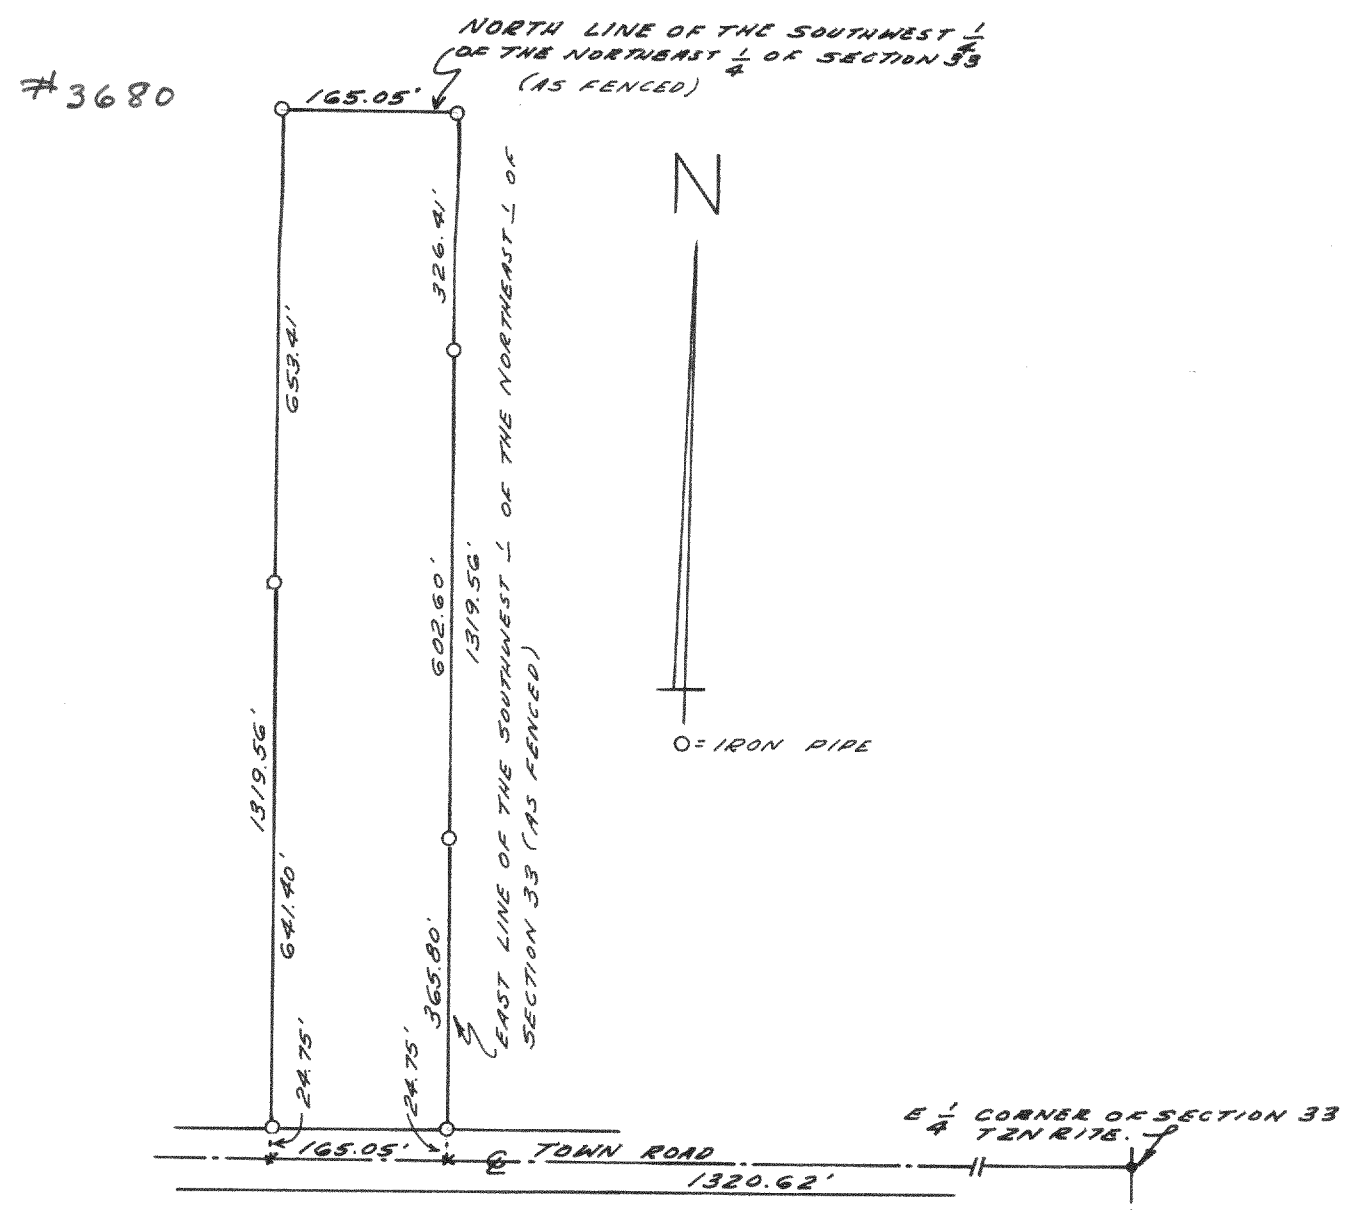


SURVEY OF A PARCEL OF LAND LOCATED IN THE NORTHEAST 1/4 OF SECTION 33, T2N, R17E, WALWORTH COUNTY, WISCONSIN.

Lloyd Jensen
COUNTY SURVEYOR

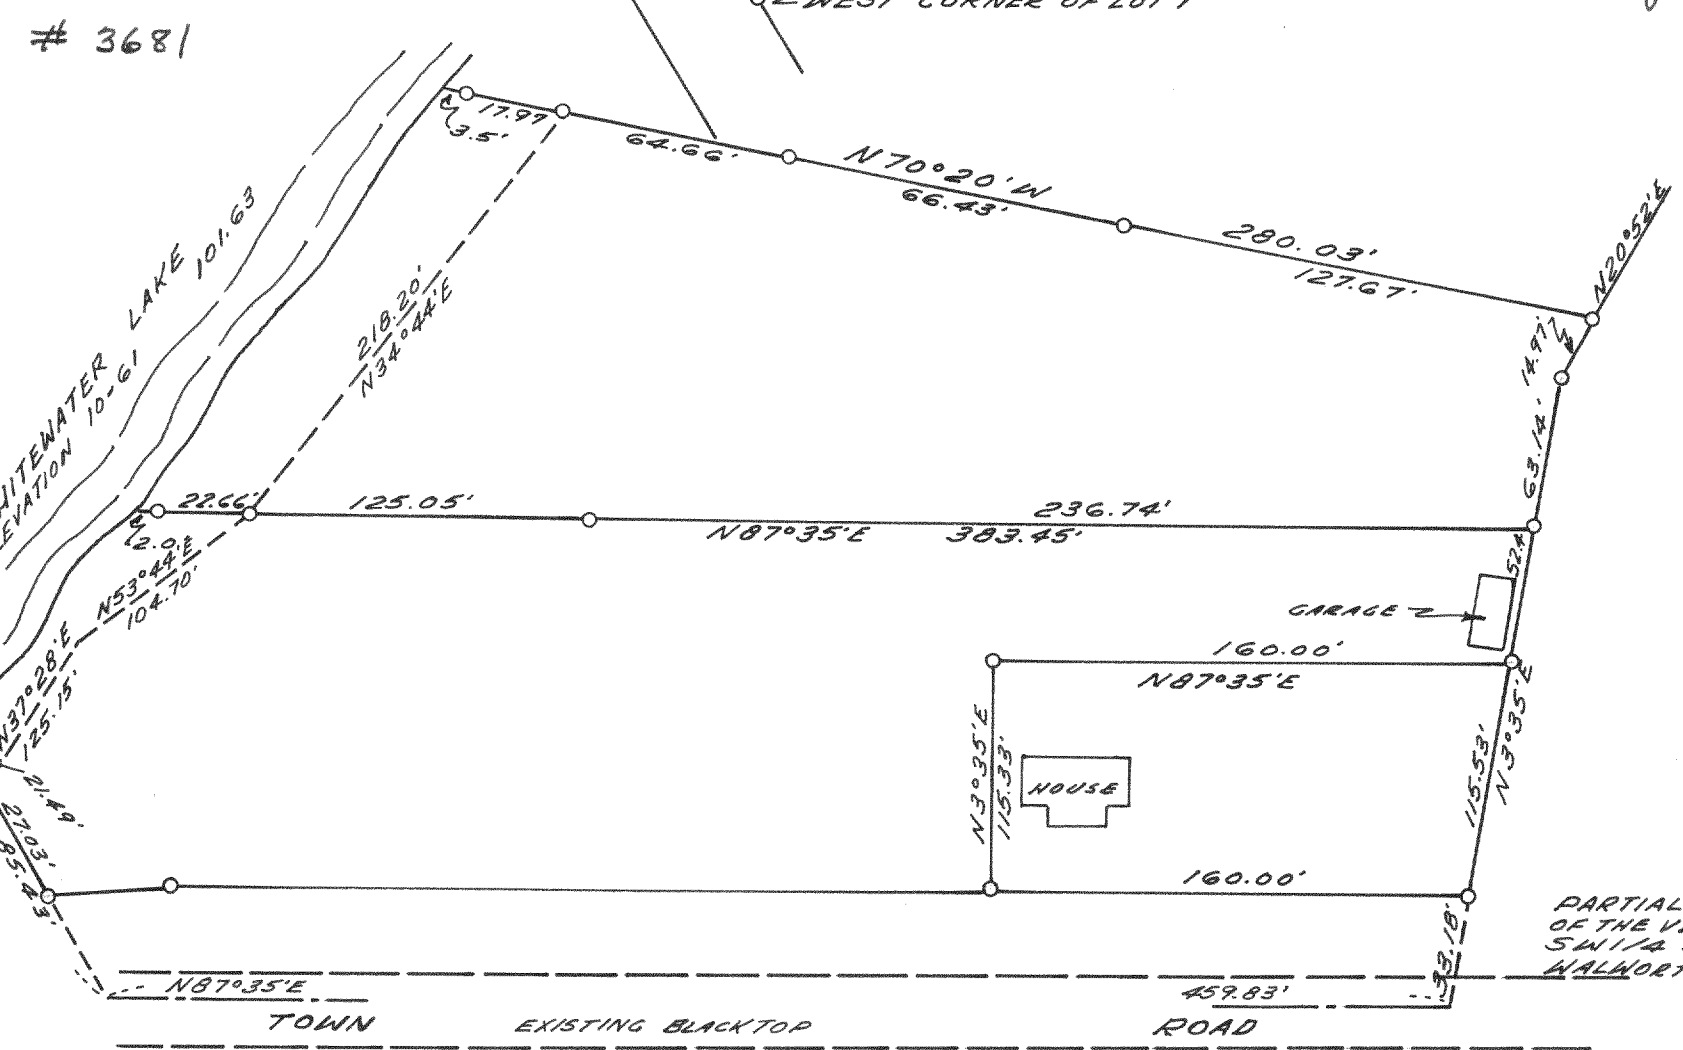

PARTIAL MAP OF CONTOURS OF THE VENCA PROPERTY IN SW 1/4 SECTION 35, T4N, R18E, WALWORTH COUNTY, WISCONSIN.

Lloyd Jensen
COUNTY SURVEYOR

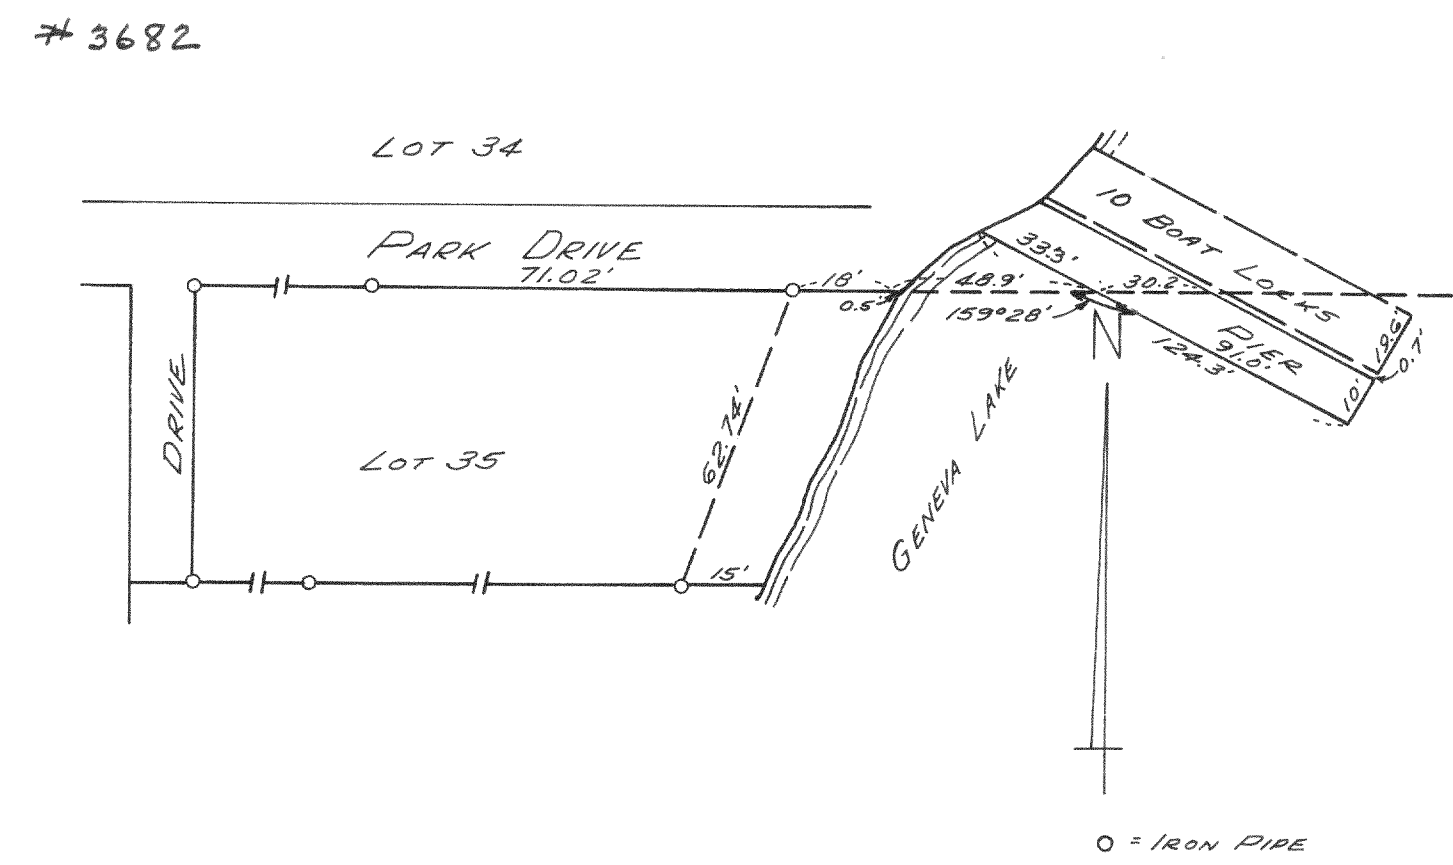

SURVEY OF AREA ADJACENT TO LOT 35 LOCH VISTA CLUB, VILLAGE OF WILLIAMS BAY, WALWORTH COUNTY, WISCONSIN.

Lloyd Jensen
COUNTY SURVEYOR