



Plat of survey of Lots 16 & 17,
1st Addition to Lauderdale
Park, located in Section 25,
TAN R1E, Walworth County
Wisconsin. Aug 1960
Revised May 1963

Lloyd Jensen
County Surveyor

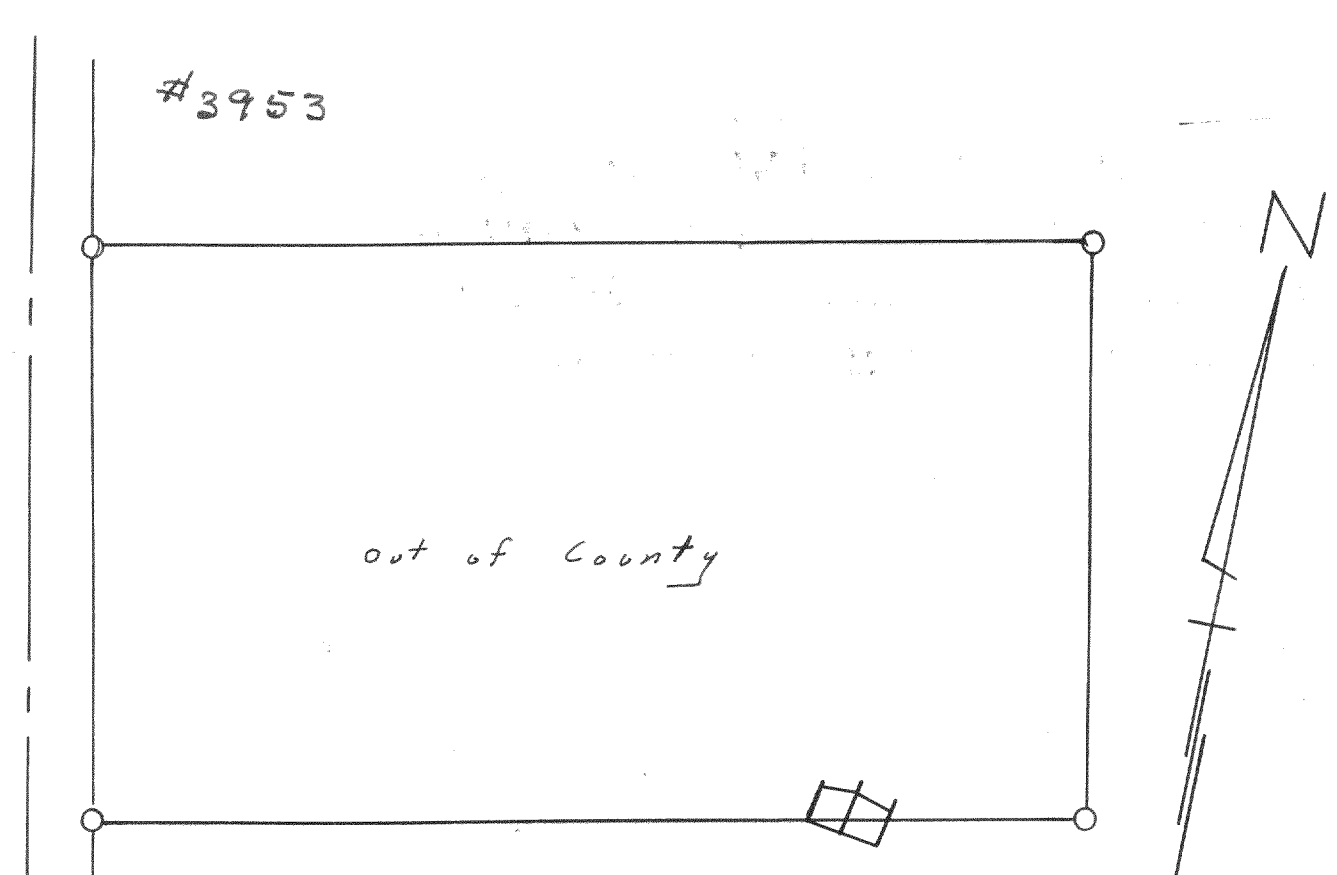

#3954 Plat of survey of a parcel of
Land located in the SE 1/4 of the
NE 1/4 of Section 26, T2N R17E
City of Lake Geneva, Walworth
County Wisconsin May 1960

Lloyd Jensen
County Surveyor

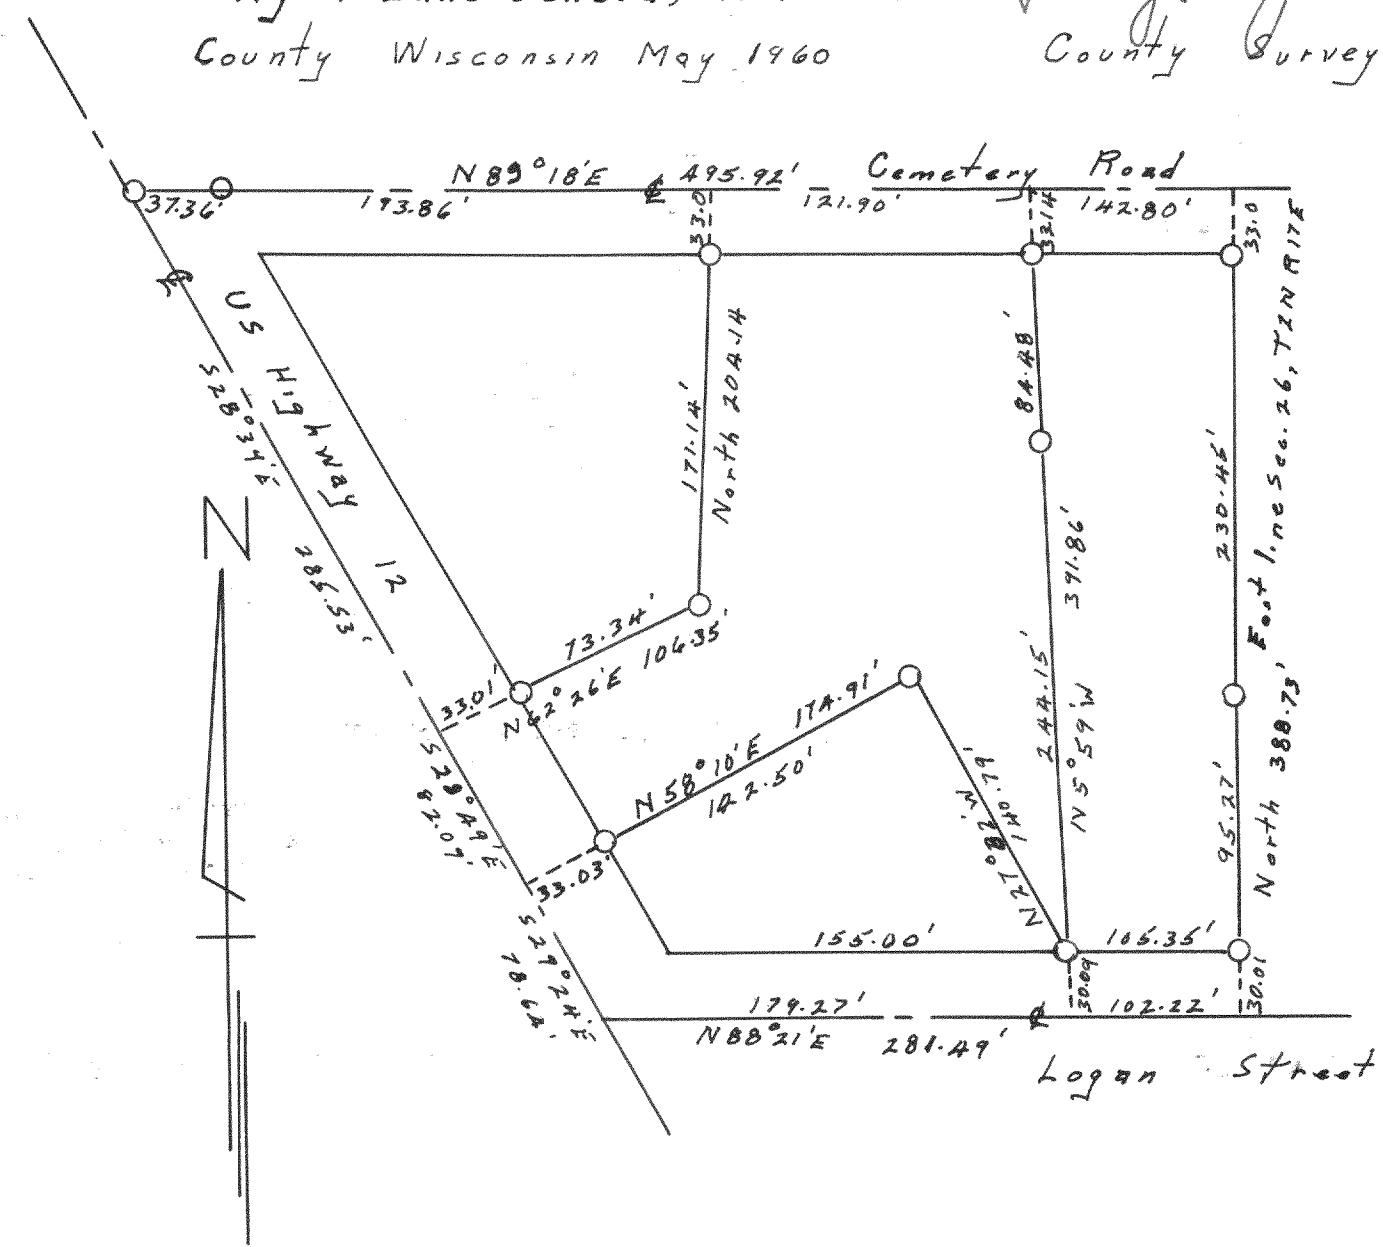

#3955

Plat of survey of a
parcel of Land located
in the NE 1/4 SW 1/4 of
Section 20, TAN R18E
Village of East Troy
Wisconsin June 1960

Lloyd Jensen
County Surveyor

