




Plat of Survey of Lots 1, 10 & 11
Village of Genoa City, original
June 9, 1953
LLJ
CS

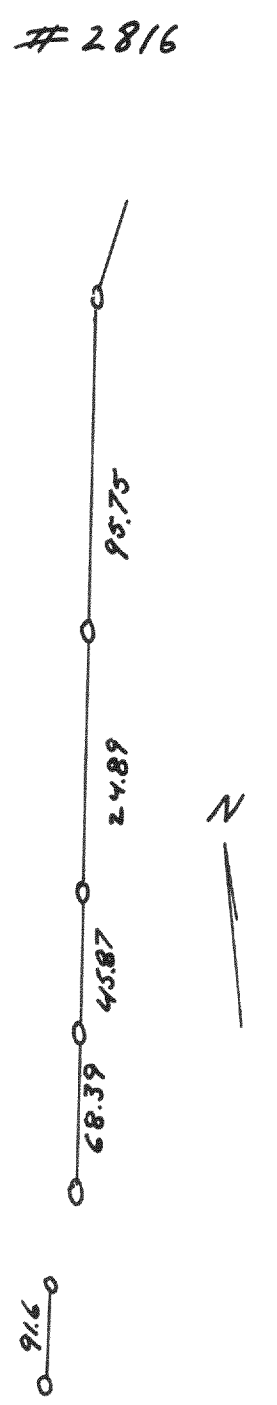


Plat of Survey of East Line of
Lot 16 Block 1 Indian Hills Sub
Village of Fontana - on - Geneva Lake
Oct 1953
LLJ
CS

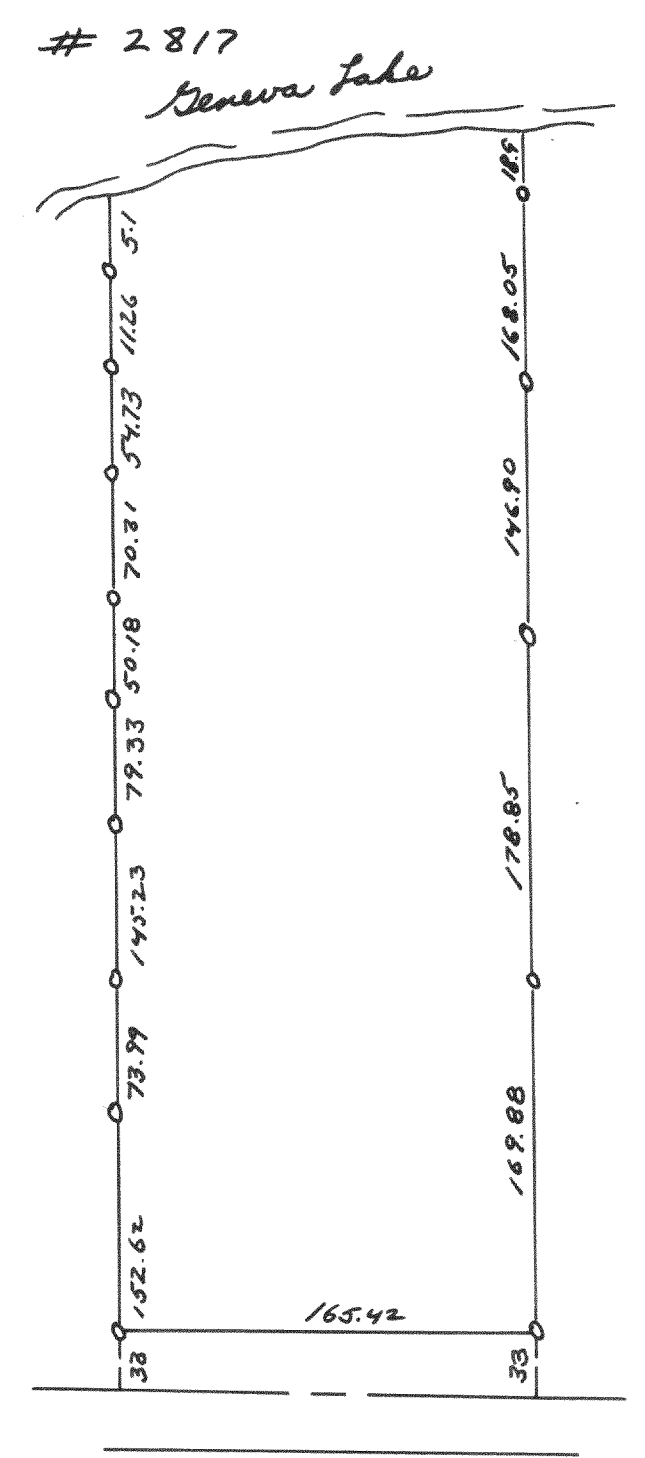


Plat of Survey of West 120 ft.
of O.L. 63 Assessor's Plat No. 1
Village of Fontana on Geneva Lake
1953
LLJ
CS

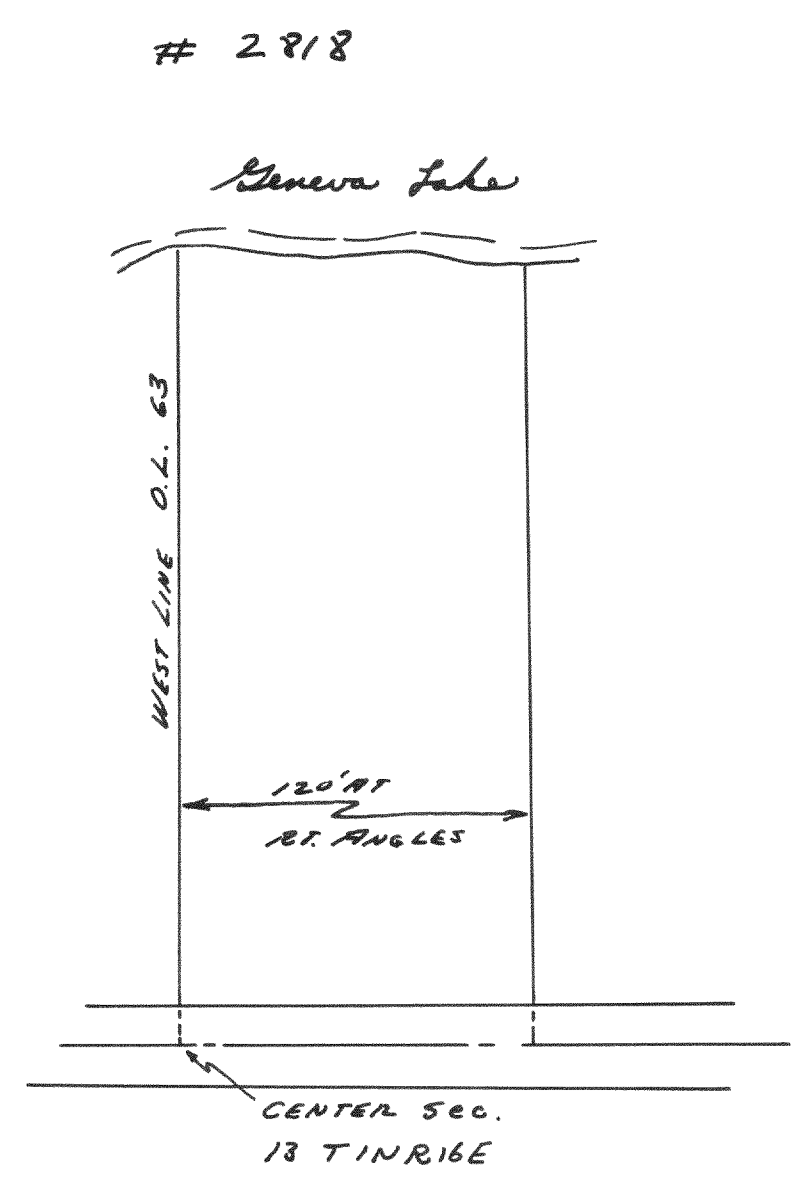

Plat of Survey of West 120 ft.
of O.L. 63 Assessor's Plat No. 1
Village of Fontana on Geneva Lake
1953
LLJ
CS

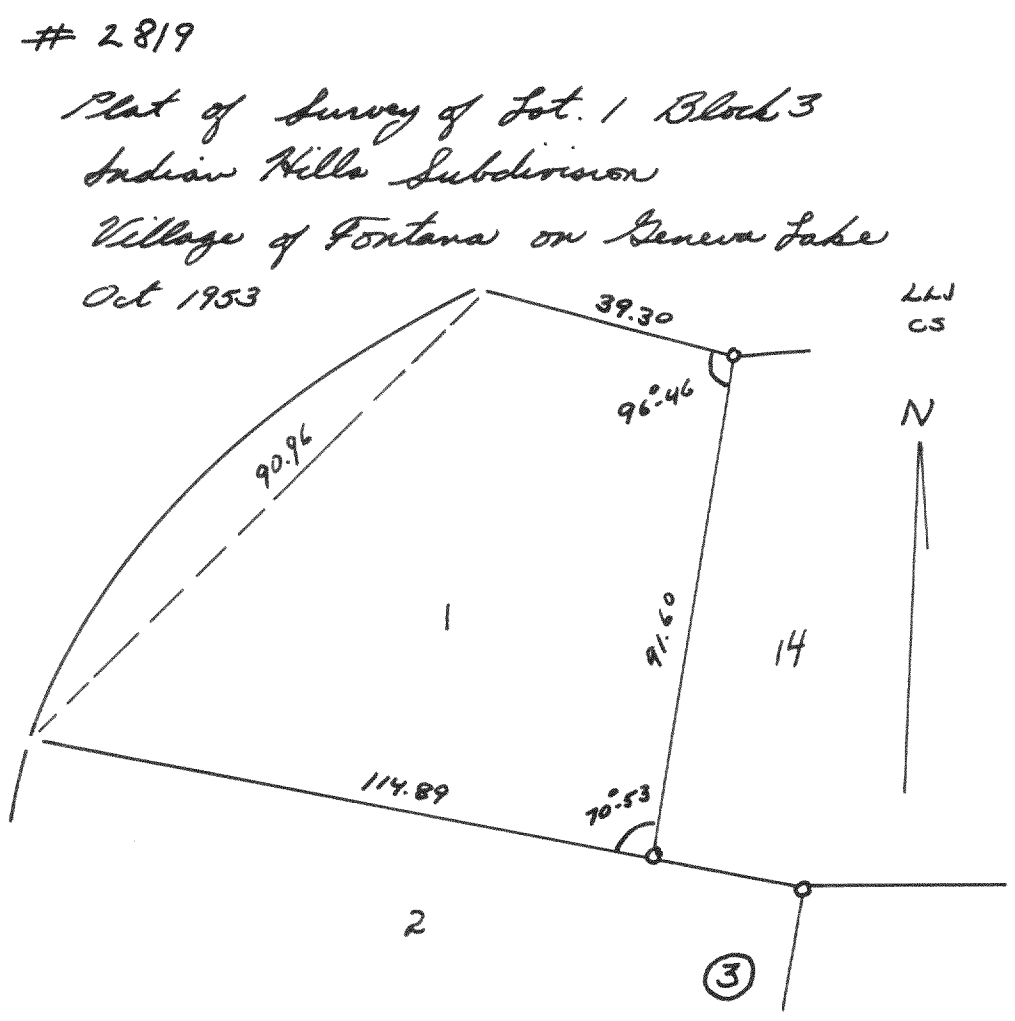

Plat of Survey of Lot 1 Block 3
Indian Hills Subdivision
Village of Fontana on Geneva Lake
Oct 1953
LLJ
CS

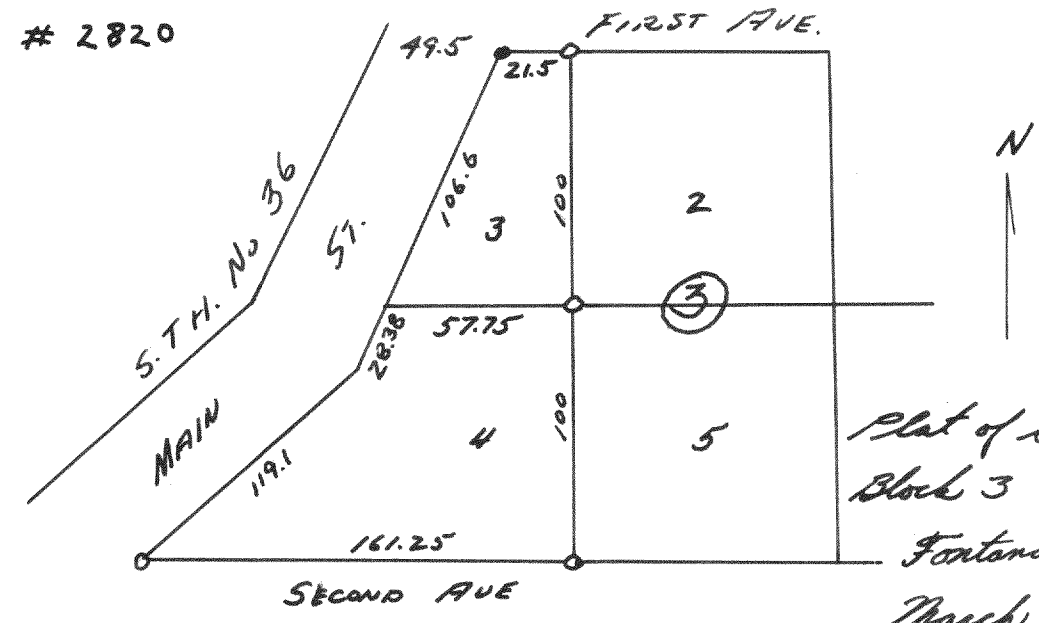

Plat of Survey of West Part of
Block 3 Original Plat Village of
Fontana on Geneva Lake
March 1953
LLJ
CS