


4552

OUTLOT 69

OUTLOT 70

IRON PIPE

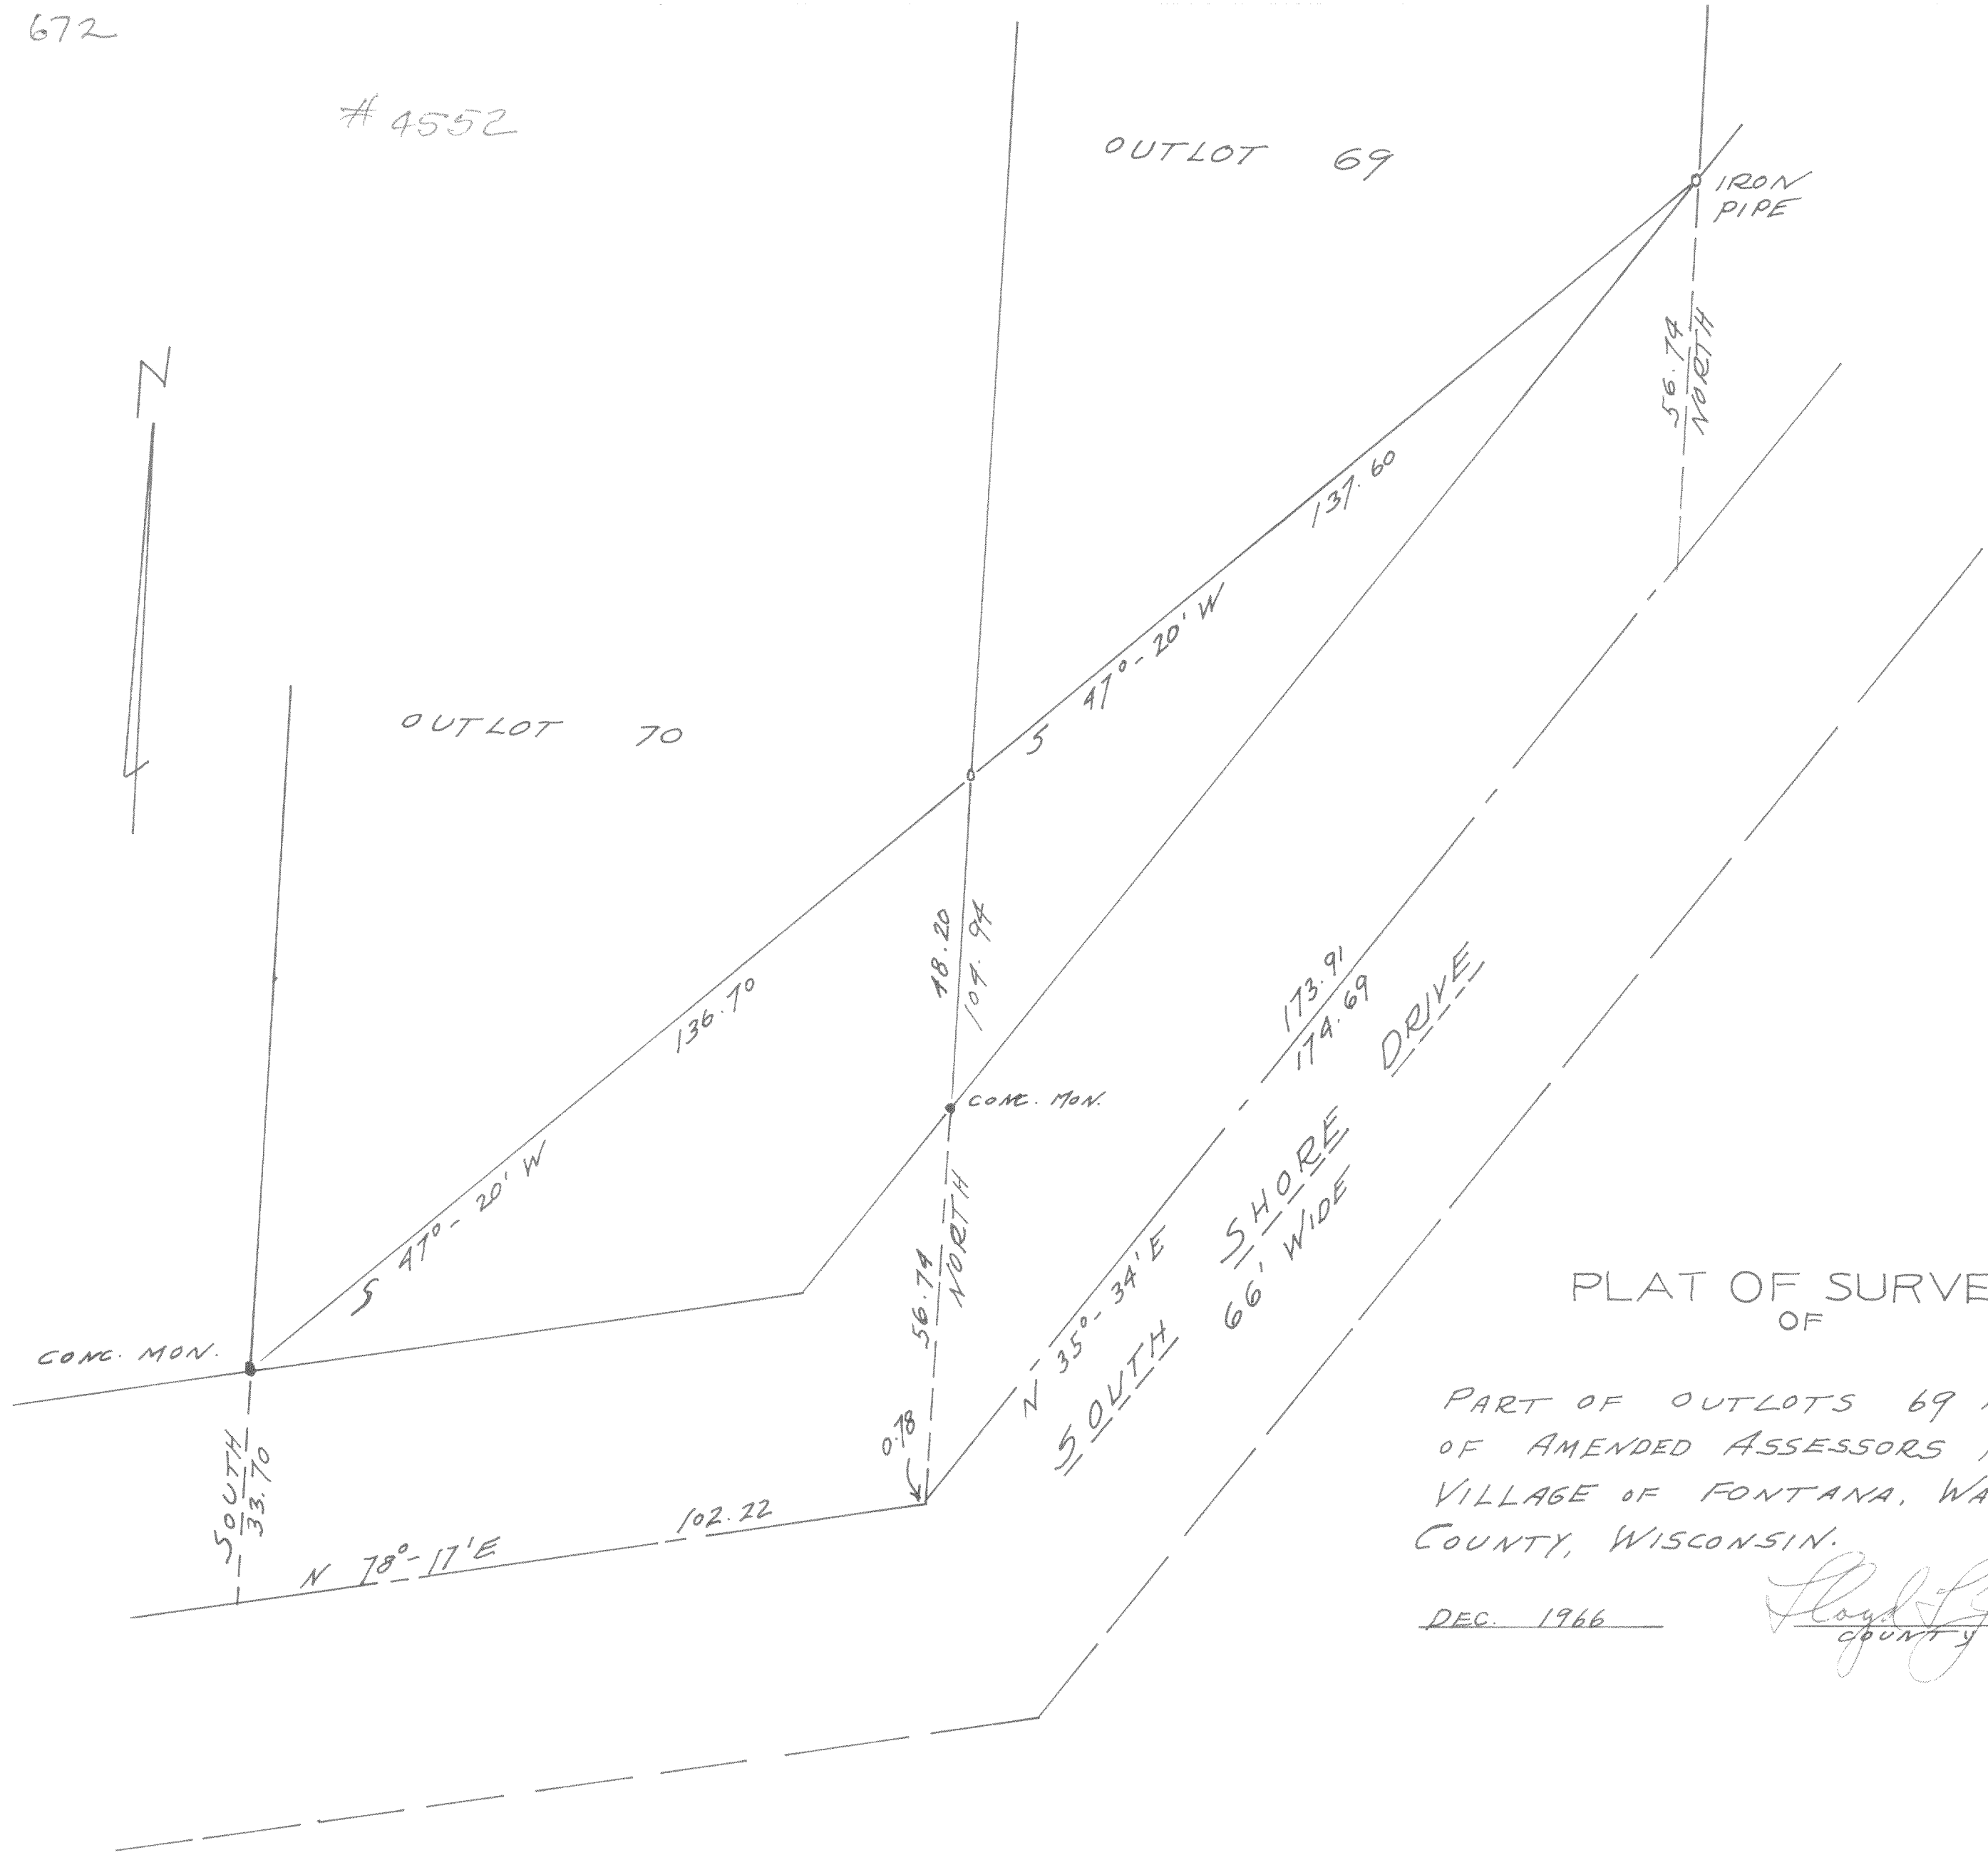

PLAT OF SURVEY OF

PART OF OUTLOTS 69 AND 70 OF AMENDED ASSESSORS PLAT NO. 1 VILLAGE OF FONTANA, WALWORTH COUNTY, WISCONSIN.

DEC. 1966

Lloyd Jensen
COUNTY SURVEYOR