


PLAT OF SURVEY OF LOTS 33 & 34 BLOCK 107  
 LAKE WANDA WEGA SUBDIVISION WALWORTH COUNTY  
 WISCONSIN  
 NOV. 1956  
 LLOYD L. JENSEN  
 SURVEYOR

#3107

PLAT OF SURVEY OF LAKE VIEW FOR  
 LOT 14 OF ADDITION NO. 2 TO  
 COUNTRY CLUB ESTATES IN THE  
 VILLAGE OF FONTANA-ON-GENEVA LAKE  
 WISCONSIN  
 JAN. 15, 1967  
 LLOYD L. JENSEN  
 SURVEYOR

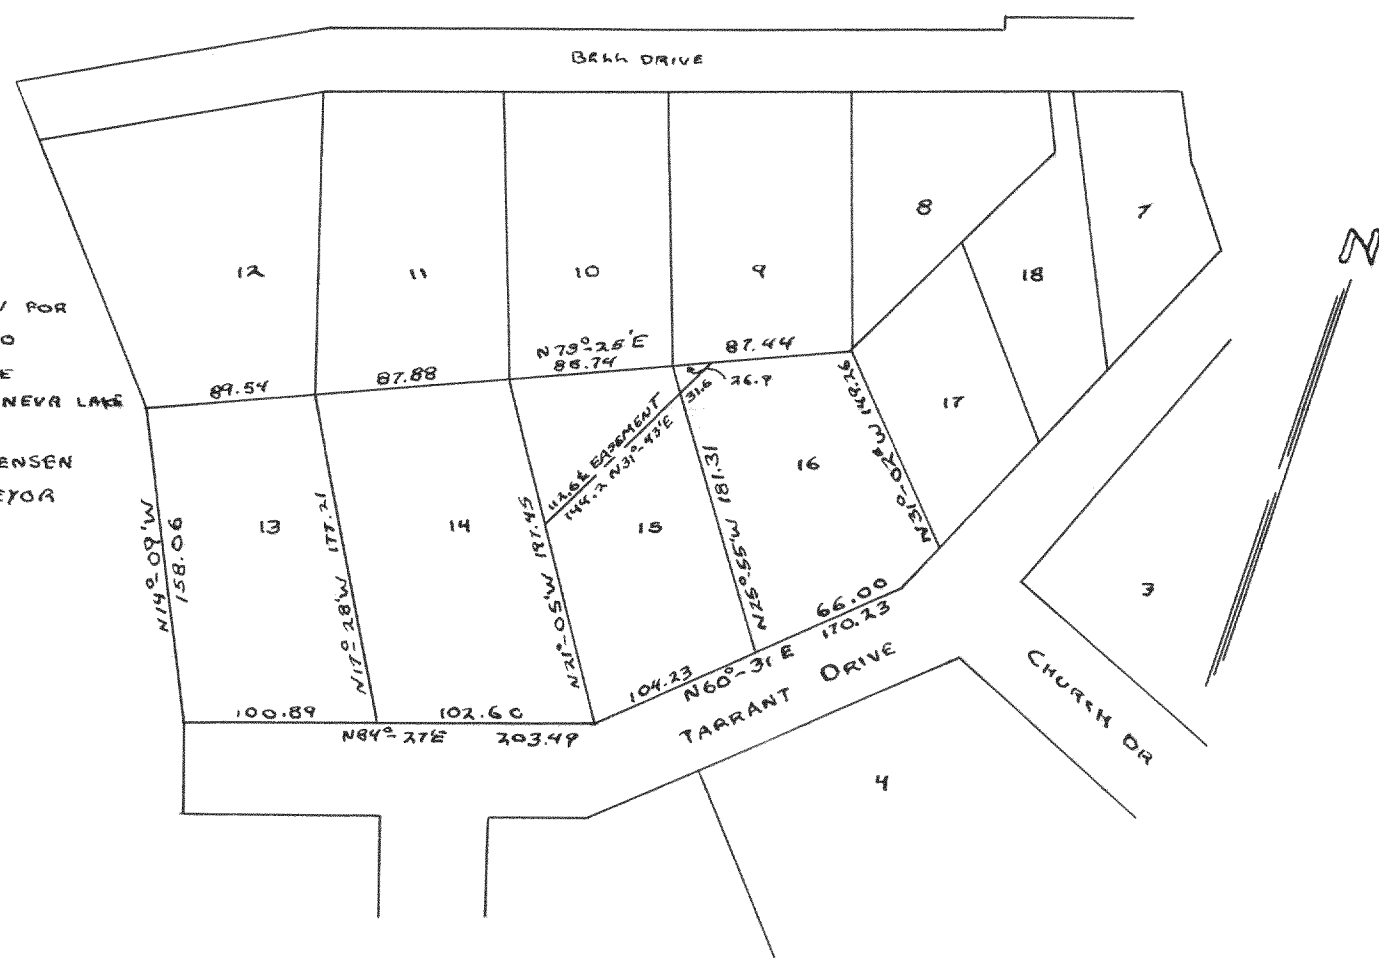

#3108

PLAT OF SURVEY OF LOT 2 BLOCK 1 IN  
 THE WOODALE ADDITION LOCATED IN TWINITE  
 WALWORTH COUNTY WISCONSIN  
 DEC. 1956 LLOYD L. JENSEN  
 SURVEYOR

