




#3195
 PLAT OF SURVEY OF PARCEL IN SW 1/4 SECTION 26, T4N R16E WALWORTH COUNTY WISCONSIN SEPT 1955 LLOYD L. JENSEN SURVEYOR

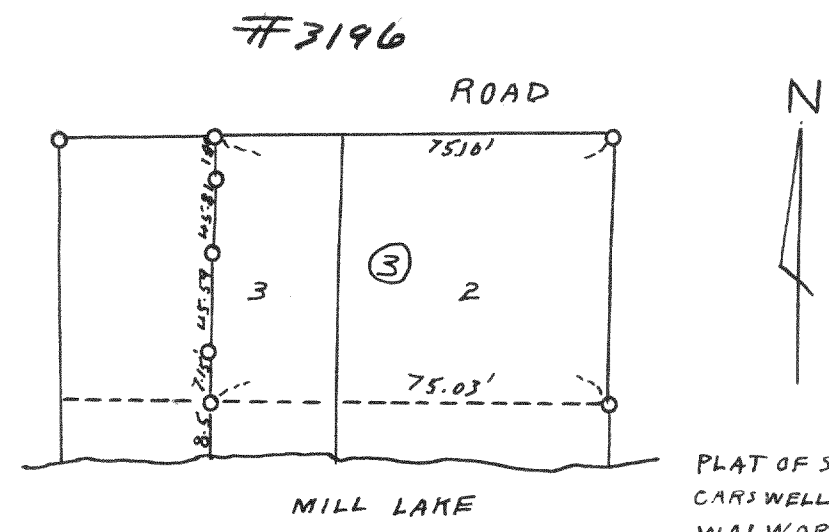


#3196
 PLAT OF SURVEY OF LOTS 2-3 BLOCK 3 CARSWELL PARK T4N R16E WALWORTH COUNTY WISCONSIN SEPT 1956 LLOYD L. JENSEN SURVEYOR

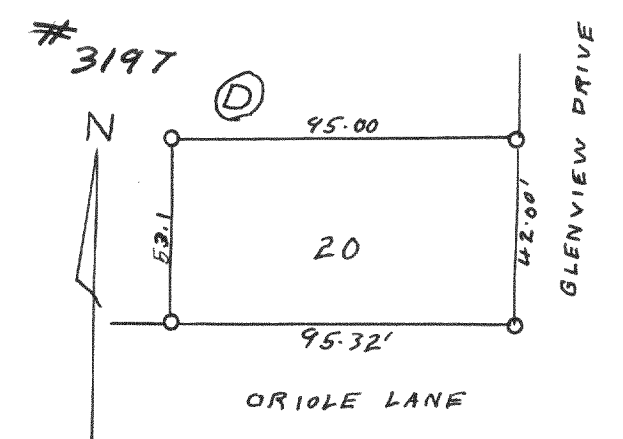


#3197
 PLAT OF SURVEY OF LOT 20 BLOCK "D" CISCO BEACH T1N R17E WALWORTH COUNTY WISCONSIN JULY 1956 LLOYD L. JENSEN SURVEYOR

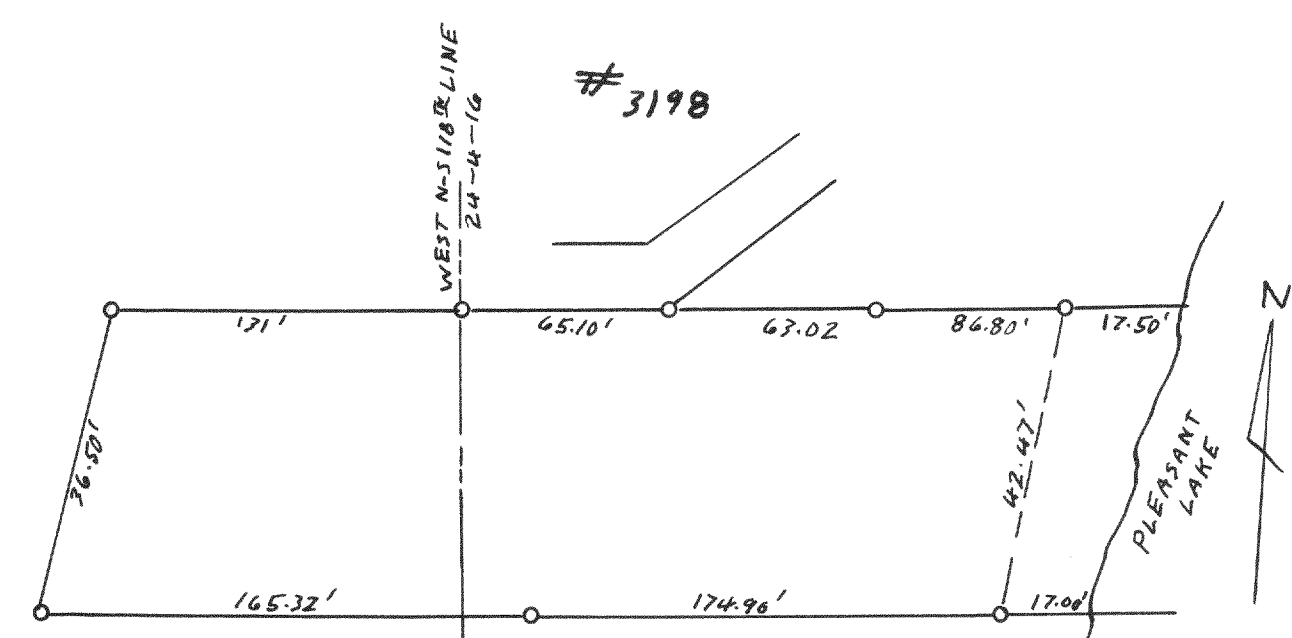


#3198
 PLAT OF SURVEY OF PART OF SECTION 24 T4N R16E WALWORTH COUNTY WISCONSIN WALWORTH COUNTY WISCONSIN AUG. 1955 LLOYD L. JENSEN SURVEYOR

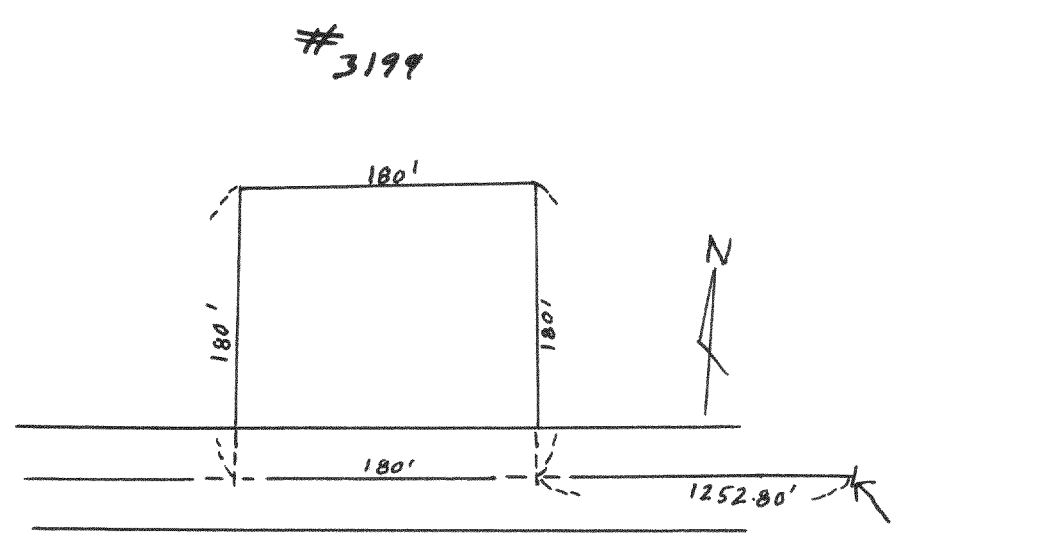


#3199
 PLAT OF SURVEY OF LAND IN S1/2 SECTION 30 T4N R16E WALWORTH COUNTY WISCONSIN DEC. 1955 LLOYD L. JENSEN SURVEYOR

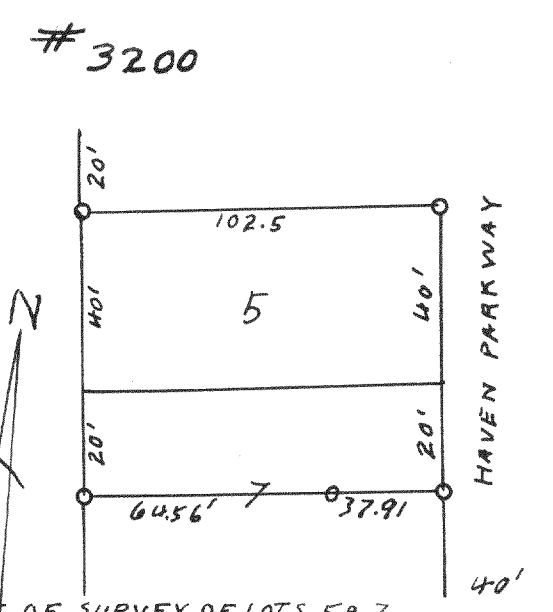


#3200
 PLAT OF SURVEY OF LOTS 5 & 7 SHORE HAVEN T1N R17E WALWORTH COUNTY WISCONSIN SEPT. 1956 LLOYD L. JENSEN SURVEYOR

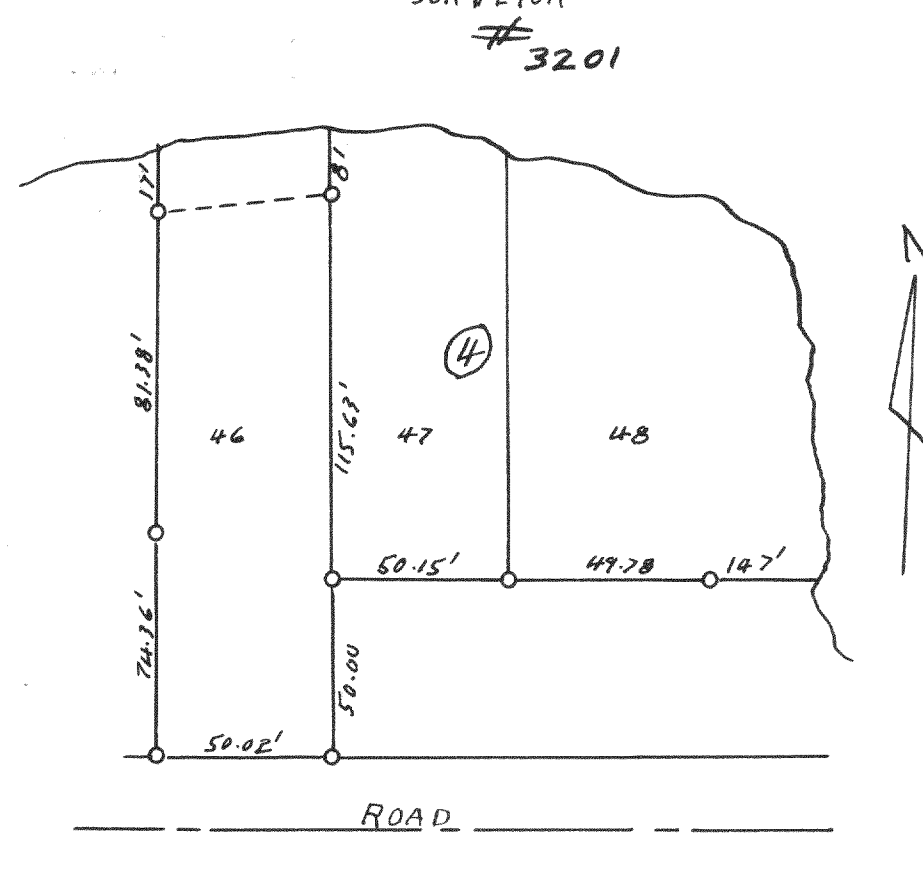

#3201
 PLAT OF SURVEY OF LOTS 46-48 OF BLOCK 4 CARSWELL PARK T4N R16E WALWORTH COUNTY WISCONSIN SEPT. 1956 LLOYD L. JENSEN SURVEYOR

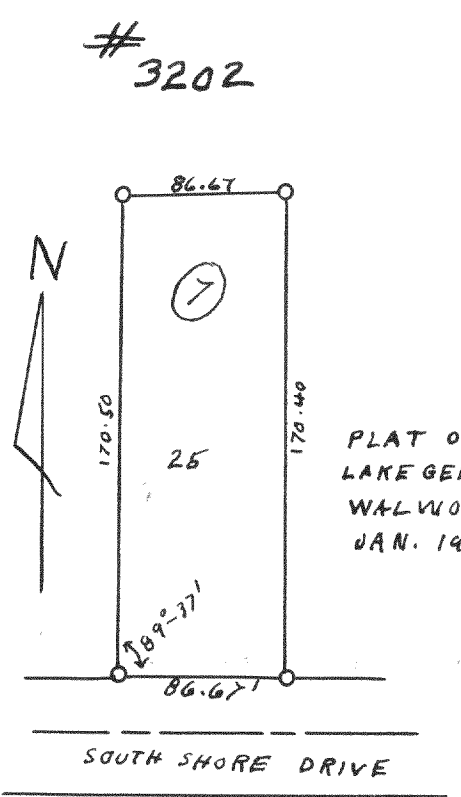

#3202
 PLAT OF SURVEY OF LOT 25 BLOCK 7 OF LAKE GENEVA TERRACE T1N R17E WALWORTH COUNTY WISCONSIN JAN. 1957 LLOYD L. JENSEN SURVEYOR

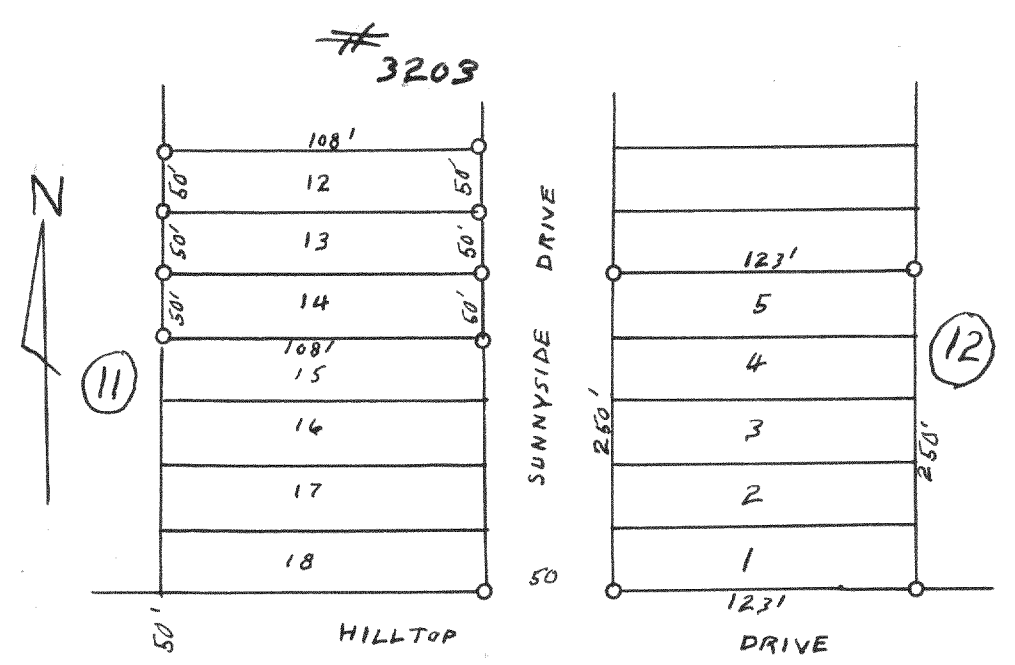

#3203
 PLAT OF SURVEY OF LOTS 1-5 BLOCK 12 LOTS 12-14 OF BLOCK 11 MAPLE HILLS T1N R17E WALWORTH COUNTY WISCONSIN NOV. 1956 LLOYD L. JENSEN SURVEYOR