

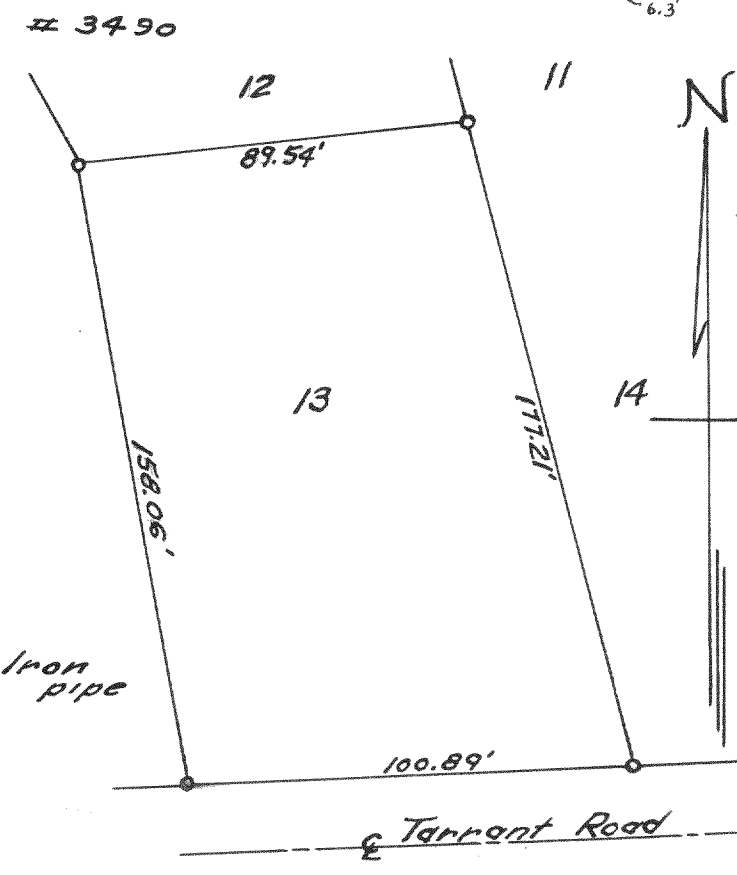


3788
 Plat of Survey of Lots 2,3,4,5,12,13, & 14
 of Ingleside point in the SE 1/4 of Section
 26, T4N, R16E, Walworth County
 Wisconsin, May, 1957
 Lloyd L. Jensen
 County Surveyor

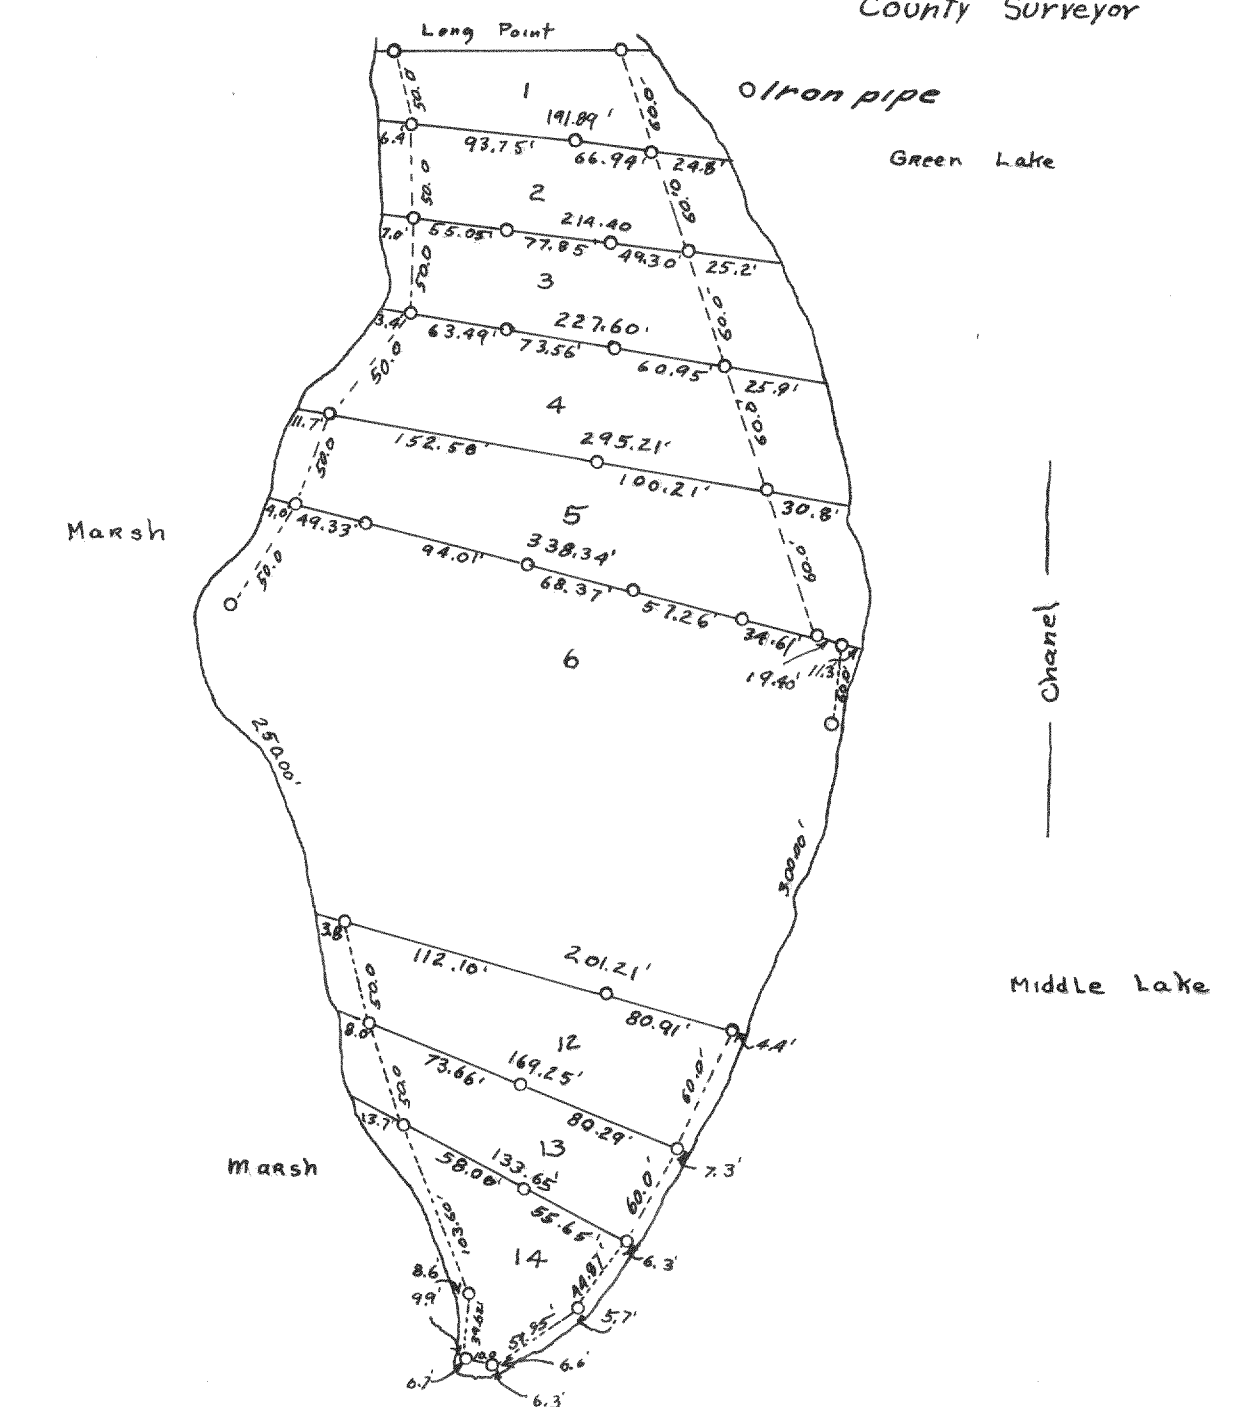


Plat of Survey of Lot 13 Addition No. 1,
 Country Club Estates, Village of
 Fontana on Geneva Lake, Walworth
 County, Wisconsin May, 1957 Lloyd L. Jensen
 County Surveyor

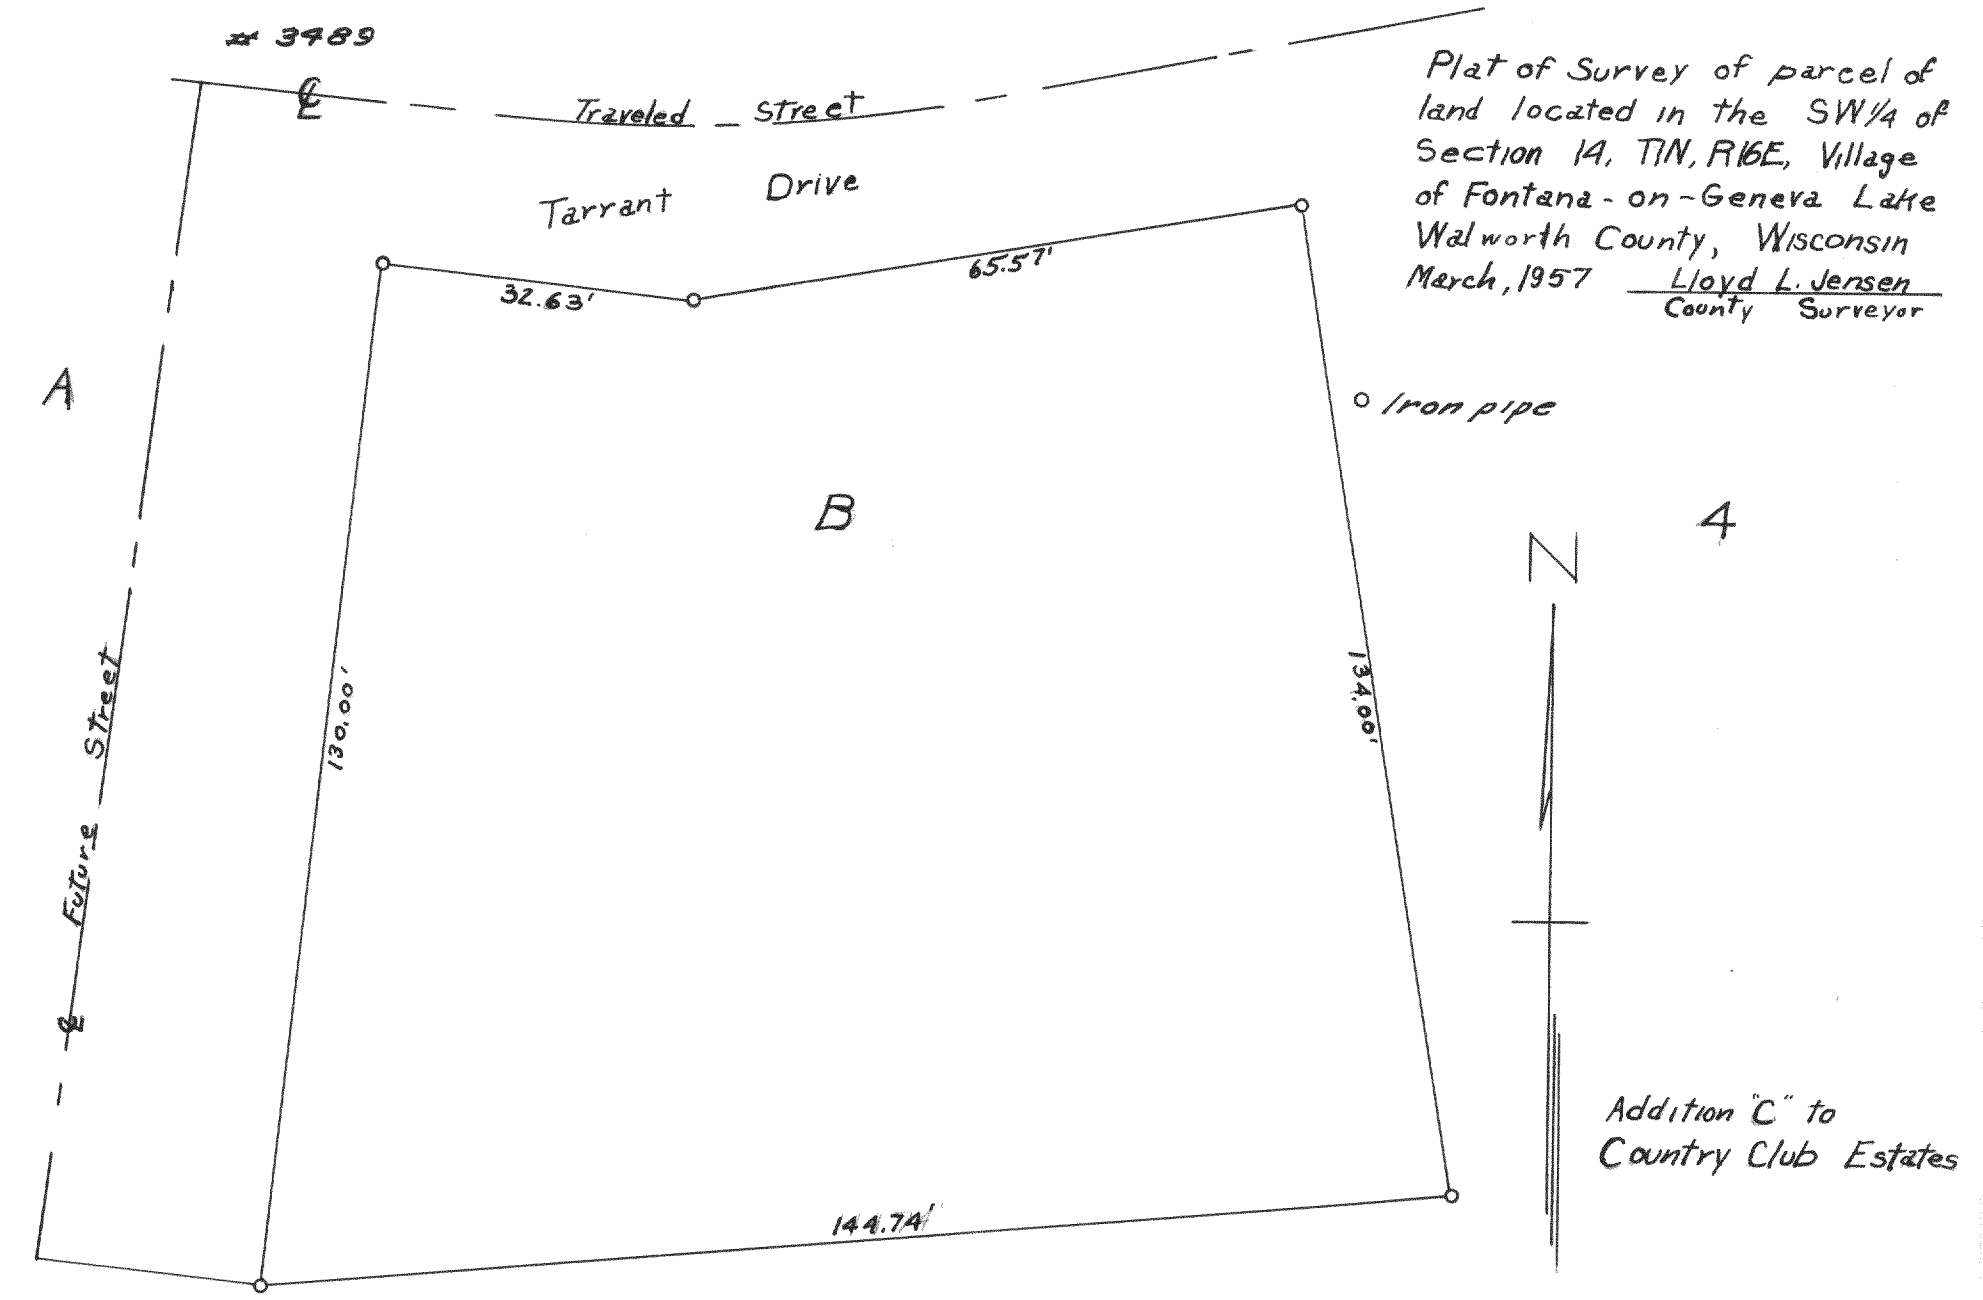

Plat of Survey of parcel of
 land located in the SW 1/4 of
 Section 14, T1N, R16E, Village
 of Fontana - on - Geneva Lake
 Walworth County, Wisconsin
 March, 1957 Lloyd L. Jensen
 County Surveyor

Addition "C" to
 Country Club Estates

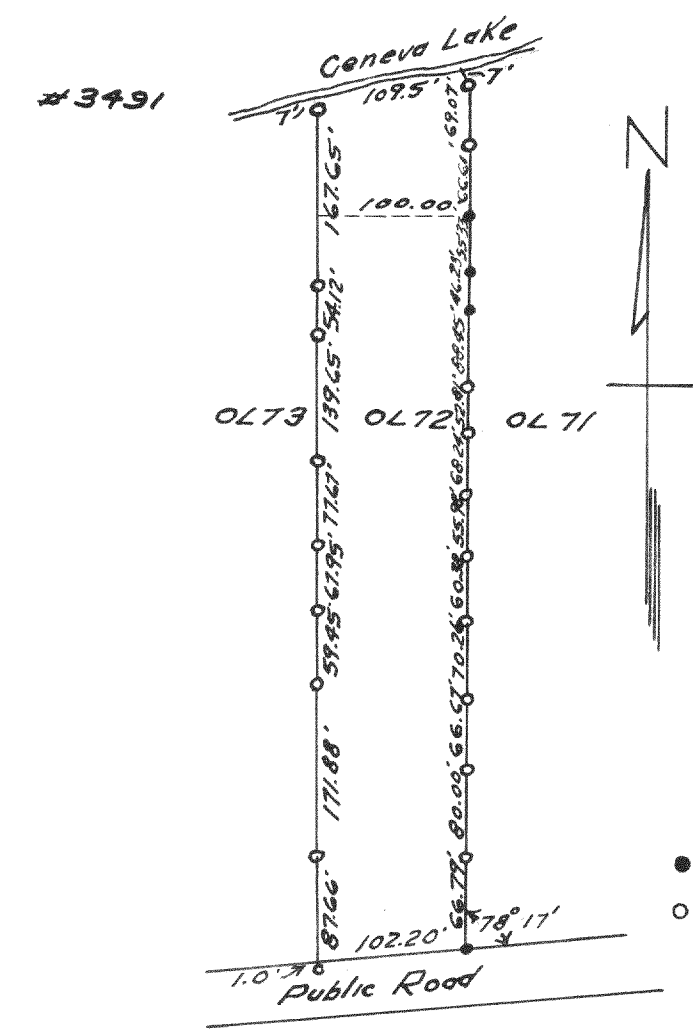

Plat of Survey of o.L. 72 in the
 Village of Fontana on Lake
 Geneva, Walworth County,
 Wisconsin. Sept. 1957
 Lloyd L. Jensen
 County Surveyor

● Concrete Monument
 ○ Iron pipe