



2684

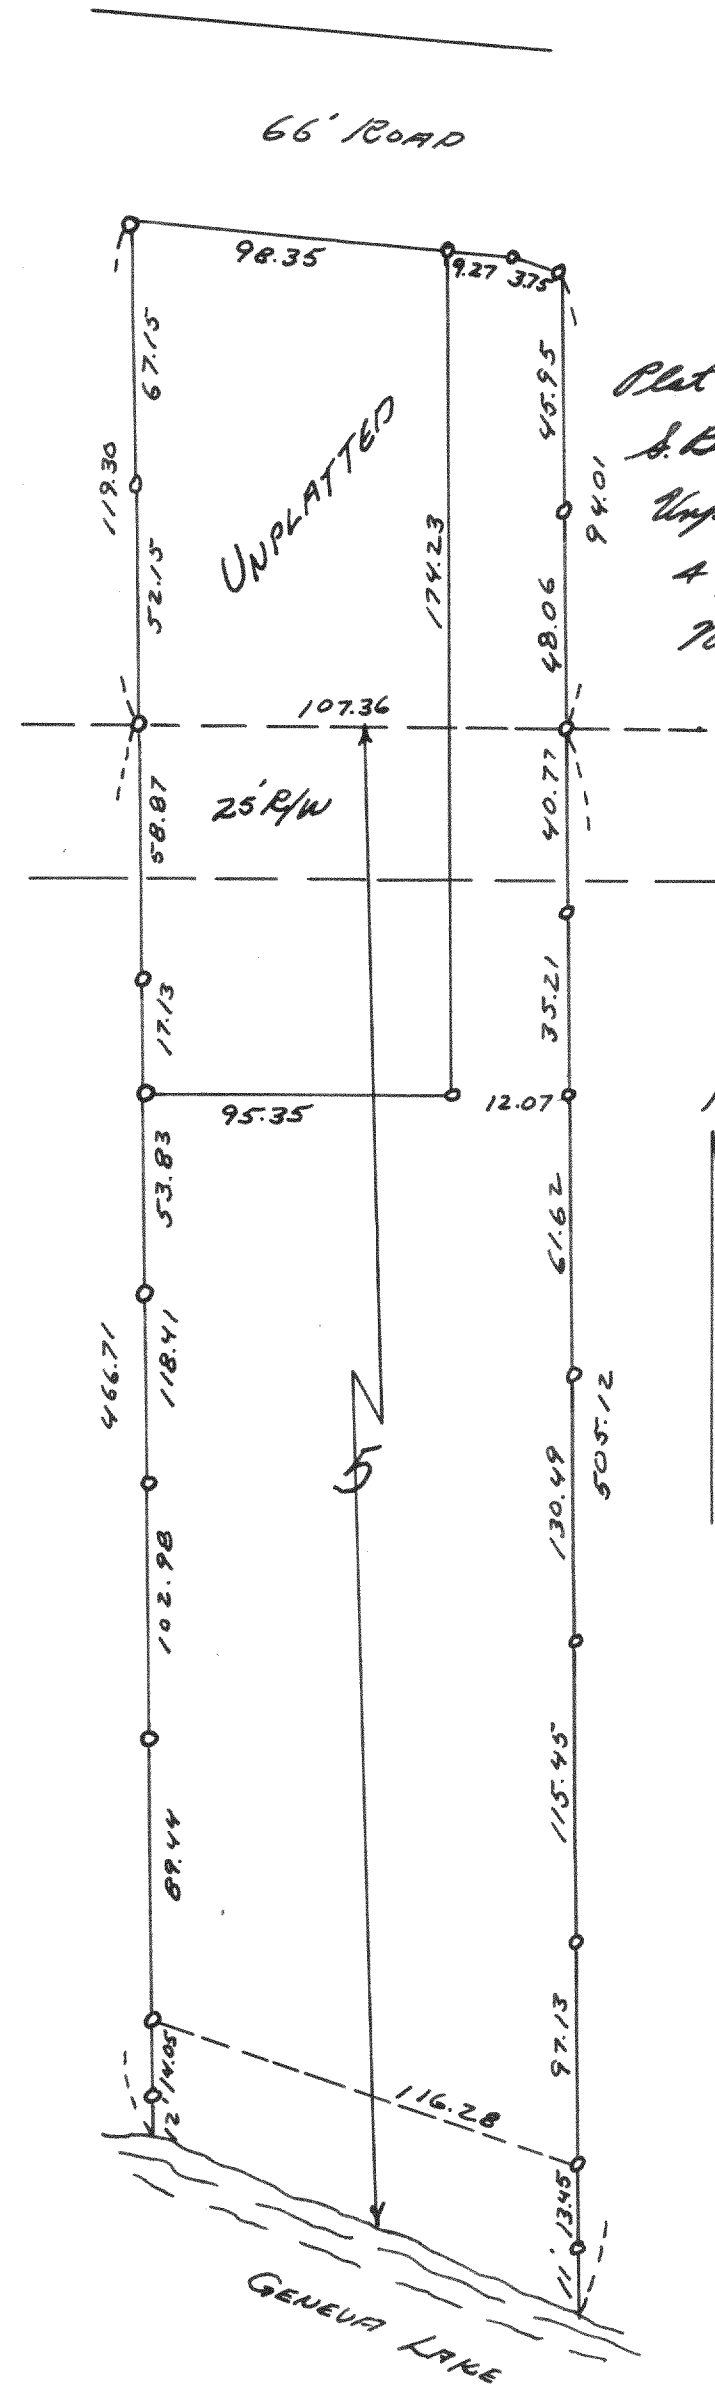


Plat of Survey of Lot 5
 S.B. Chapin subdivision and
 unplatted land in T1N R17E
 Nov. 1953 LLJ
 CS

2685

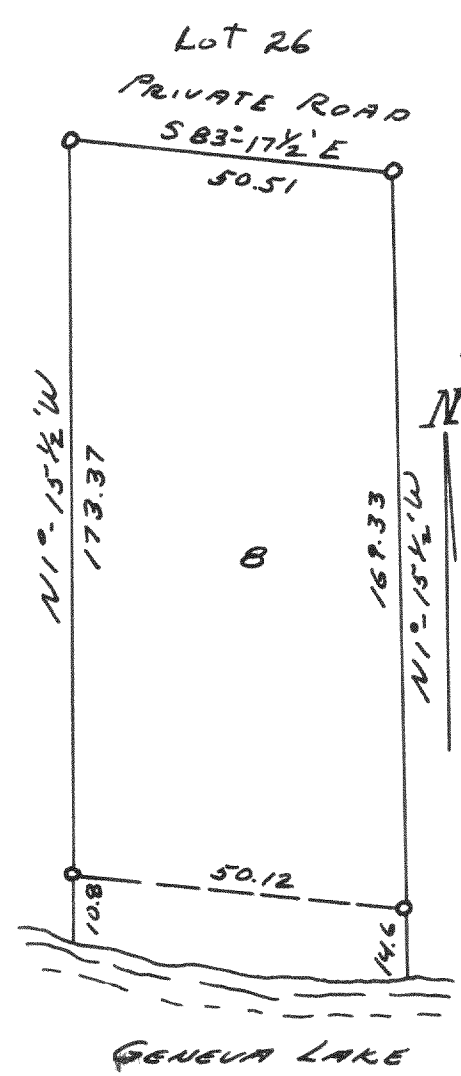


Lot 26
 PRIVATE ROAD
 S83°17'42" E
 50.51
 173.37
 169.33
 50.12
 14.5
 10.8
 N12°15'42" W
 Plat of Survey of Lot B
 Elgin Club T1N R17E
 July 1953 LLJ
 CS

2686

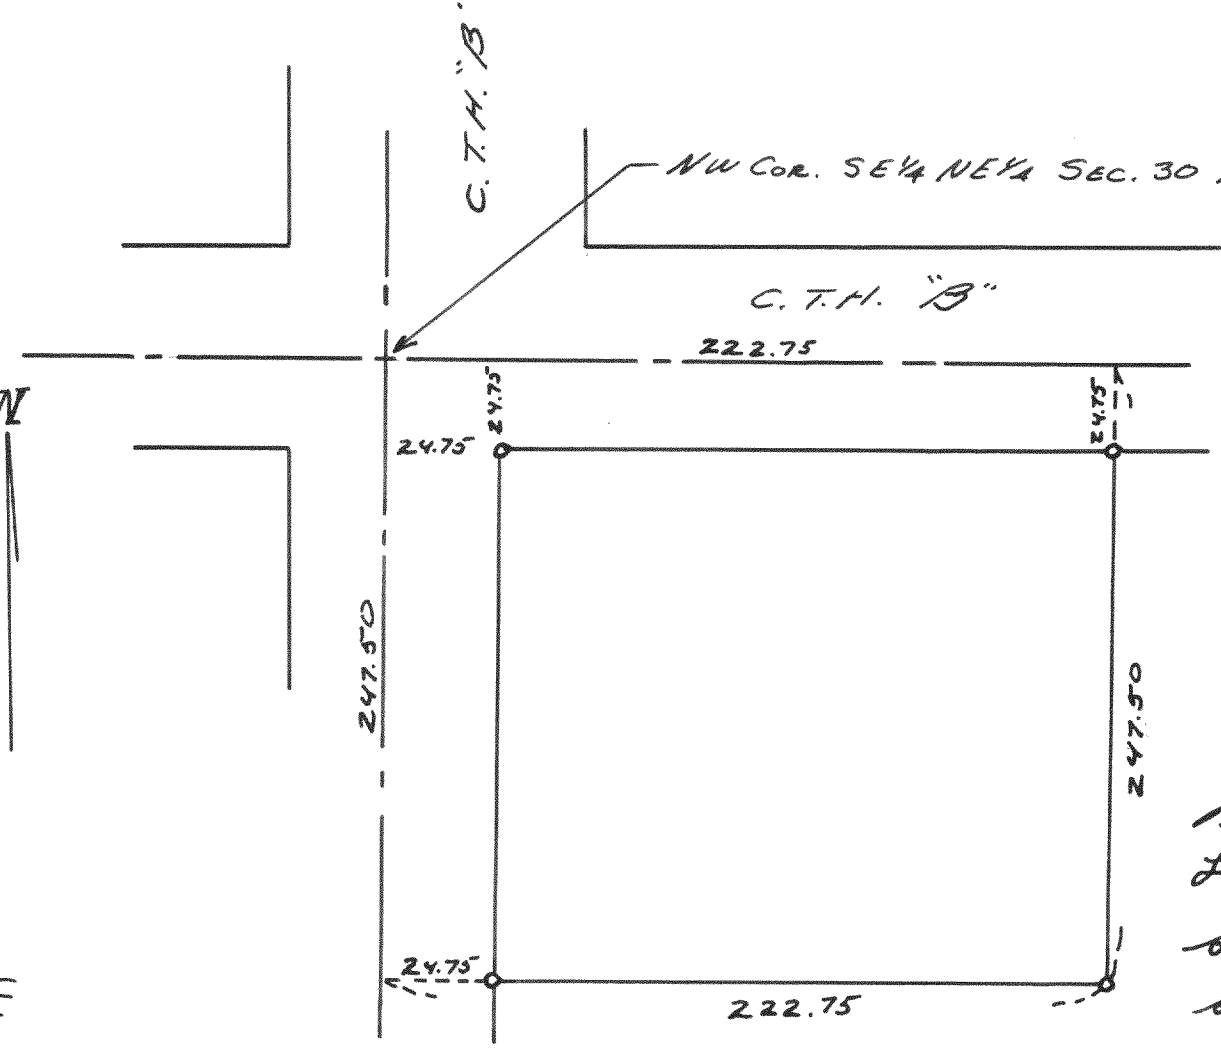


Plat of Survey of Land
 Located in SE 1/4 NE 1/4
 Section 30 T1N R17E
 Sept. 1953 LLJ
 CS

2687

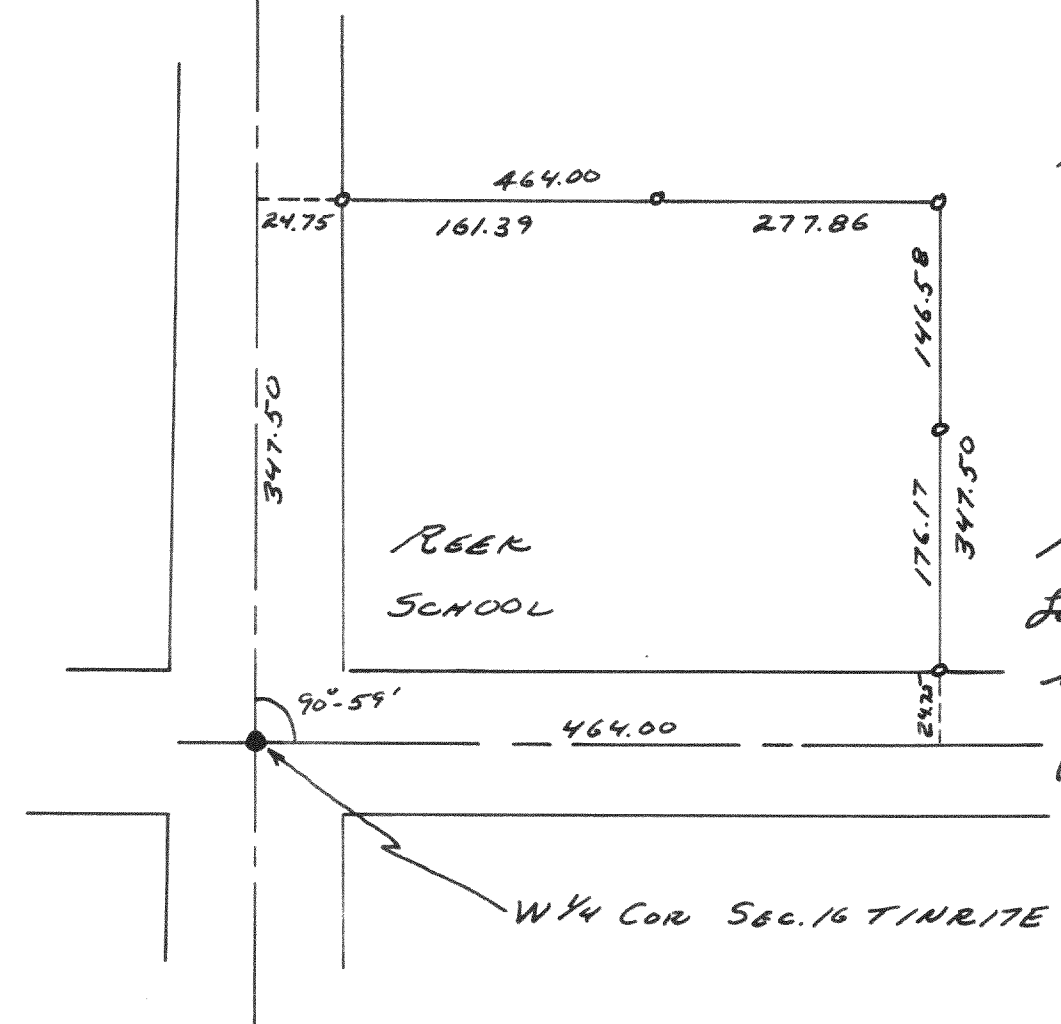

REEK
 SCHOOL
 Plat of Survey of Land
 Located in SW 1/4 NW 1/4
 Section 16 T1N R17E
 June 1953 LLJ
 CS

2688

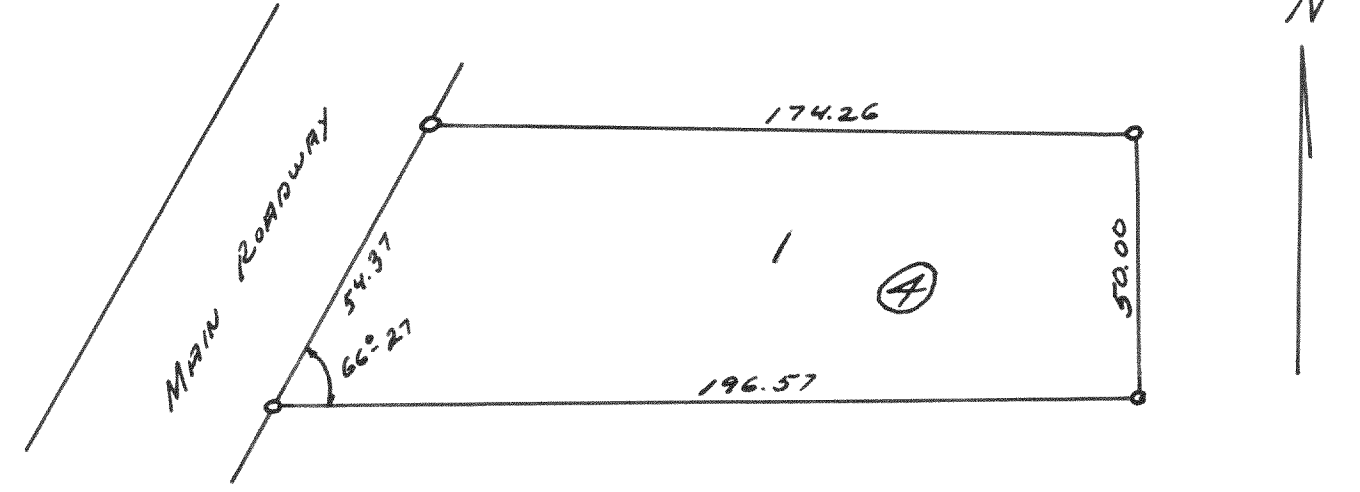

Plat of Survey of Lot 1
 Block 4 Sunset Hills Subdivision
 T1N R17E
 Oct. 1953 LLJ
 CS